

PART OF N.E. 1/4 SEC. 7, T.5 N., R.1 W., S.L.B. & M
RIVER VALLEY SUBDIVISION NO. 9
 LOTS 18-27

175


TAXING UNIT 26

IN RIVERDALE CITY

PREFIX 06-175

SCALE 1" = 50'

SEE PAGE 172

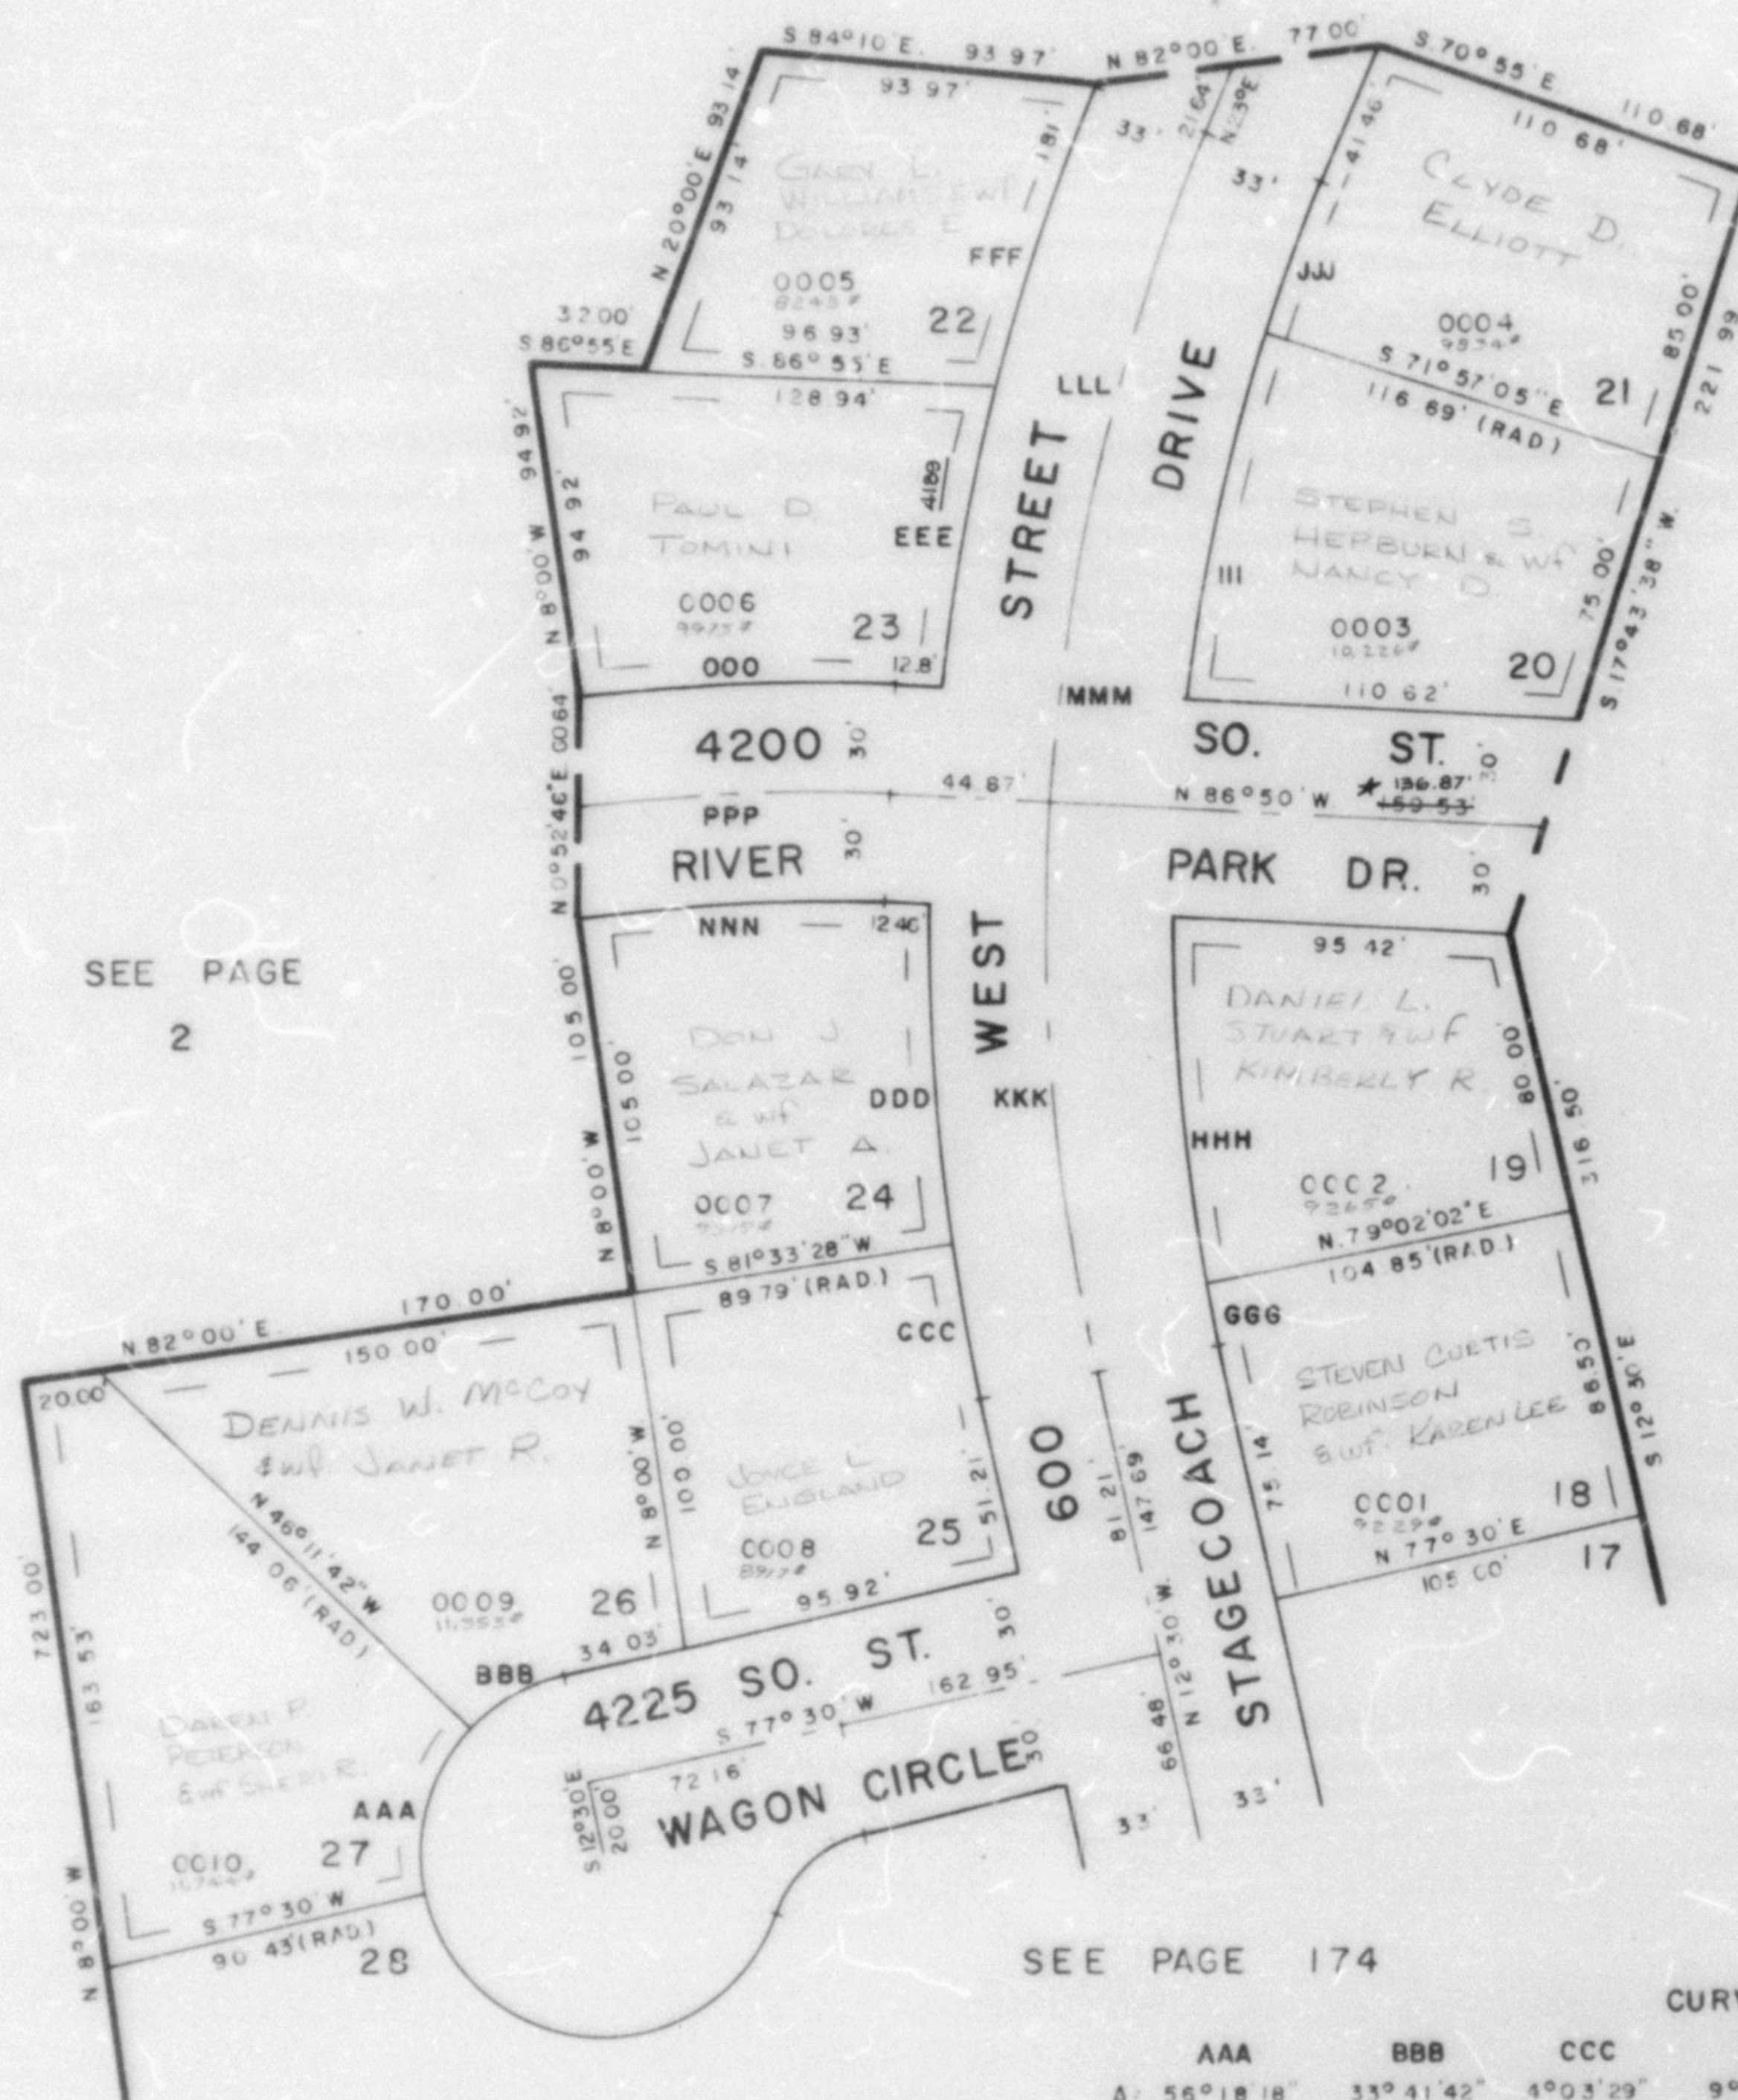

★ CORRECTION AFFIDAVIT
 1315-641 - 8-1-79

SEE PAGE 2

SEE PAGE 174

7' UTILITY & DRAINAGE ESMT
 EACH SIDE PROPERTY LINE AS
 INDICATED BY DASHED LINES

FOR COMPLETE ENG DATA
 SEE ORIG DED PLAT IN
 BOOK 22, PAGE 38

CURVE DATA							
AAA	BBB	CCC	DDD	EEE	FFF	GGG	HHH
Δ: 56°18'18"	33°41'42"	49°03'29"	9°02'47"	8°19'15"	8°17'52"	1°32'02"	11°15'02"
R: 50.00'	50.00'	59.532'	59.532'	59.532'	59.532'	529.32'	529.32'
L: 49.14'	29.40'	42.16'	93.99'	86.46'	86.22'	14.17'	10.794'
LC: 47.16'	29.98'	42.15'	93.90'	86.38'	86.14'	14.17'	10.377'
III	JJJ	KKK	LLL	MMM	NNN	OOO	PPP
Δ: 11°15'58"	4°57'05"	16°00'41"	19°29'19"	35°20'	11°10'	10°05'	10°37'30"
R: 529.32'	529.32'	562.32'	562.32'	562.32'	435.03'	495.03'	465.03'
L: 104.08'	45.74'	157.14'	191.27'	748.41'	84.79'	87.12'	86.24'
LC: 103.91'	45.73'	79.09'	96.57'	180.00'	84.65'	87.01'	43.24'

W.F.J. 6-79