


PART OF THE NE 1/4, SEC. 7, T.5N., R.1W., S.L.B. & M.
RIVER VALLEY SUBDIVISION NO. 9

LOTS 18-27
IN RIVERDALE CITY
SCALE 1" = 50'

TAXING UNIT: 26

SEE PAGE 172

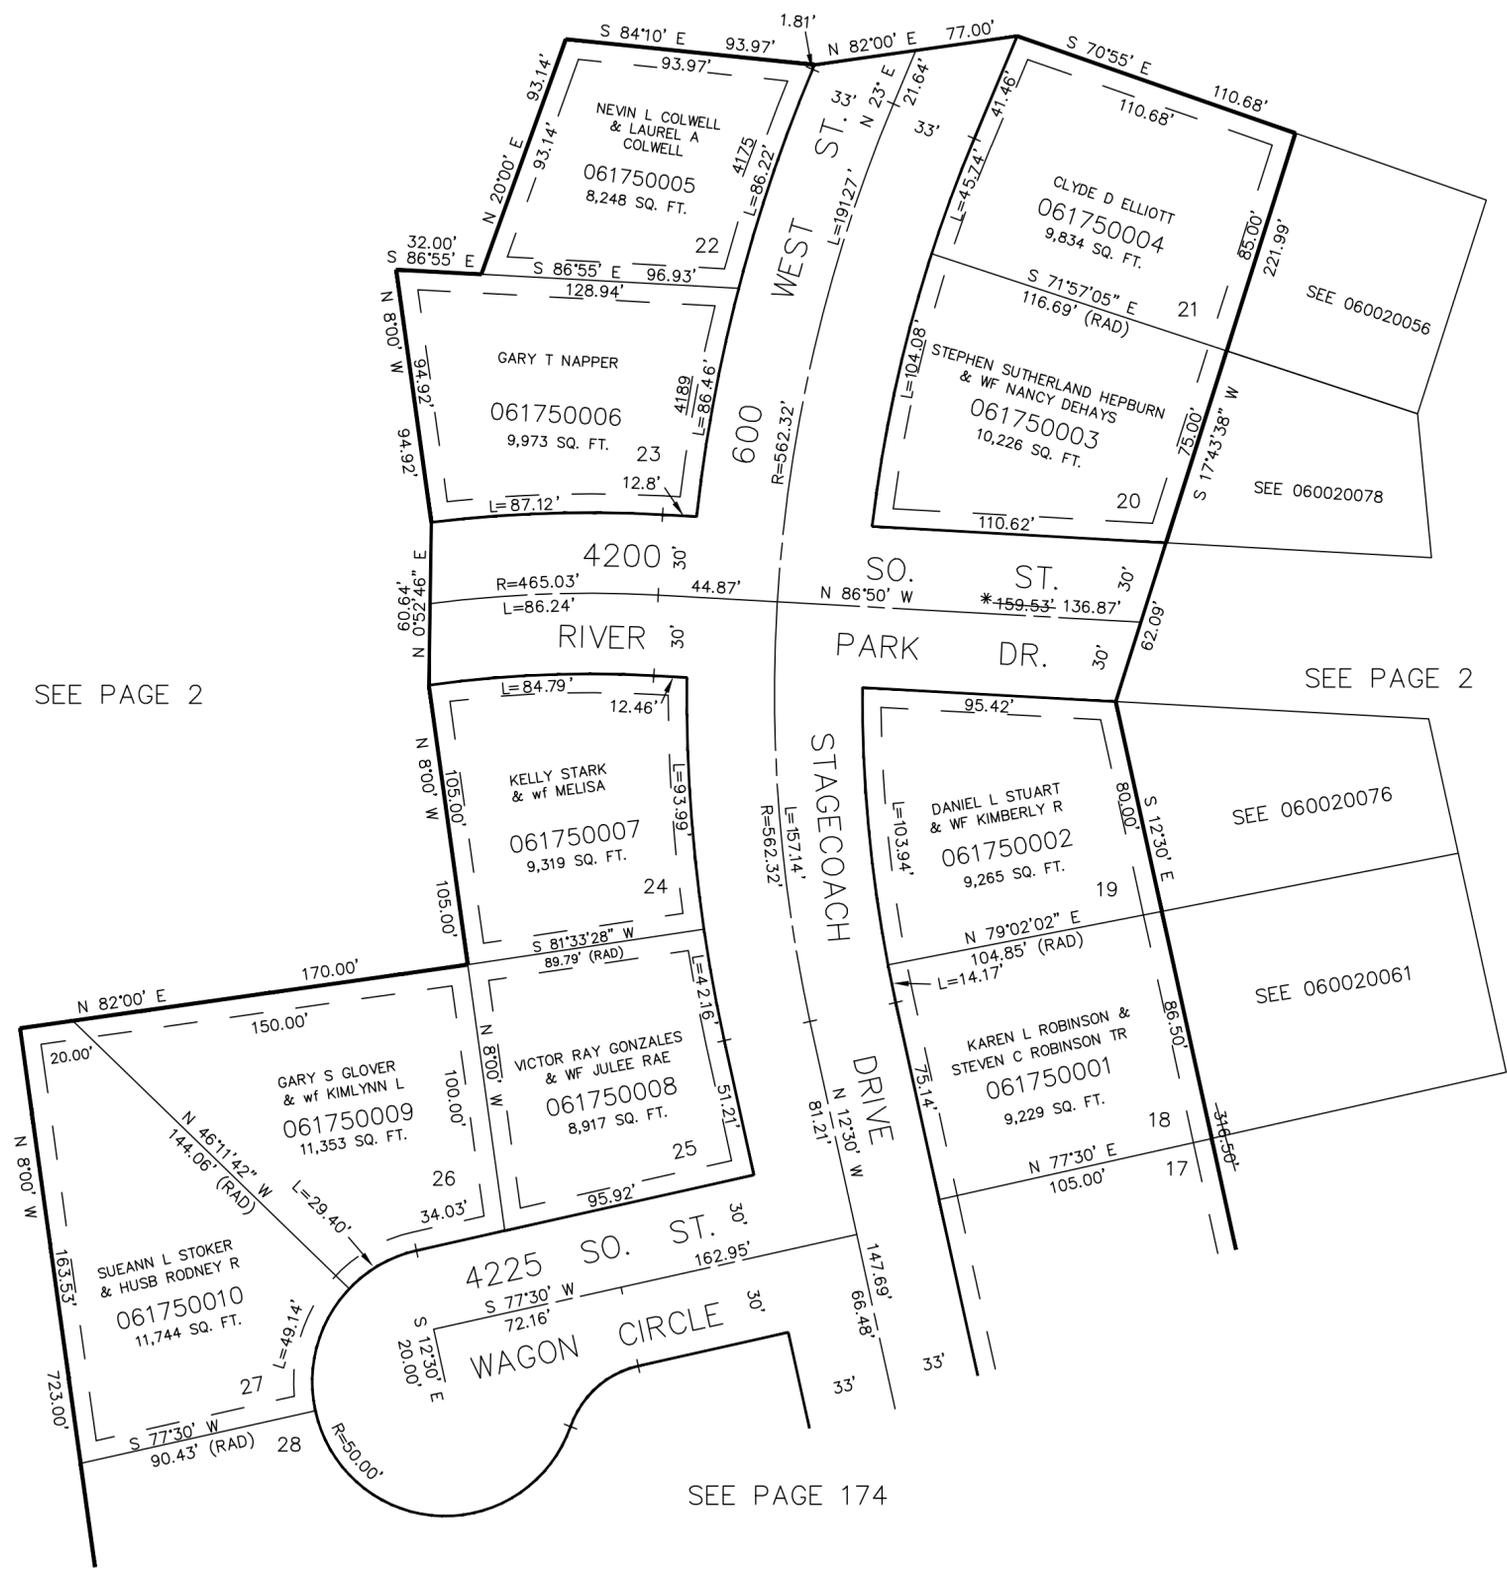

SEE PAGE 2

SEE PAGE 2

SEE PAGE 174

7' UTILITY & DRAINAGE EASEMENTS EACH SIDE OF PROPERTY LINES AS INDICATED BY DASHED LINES EXCEPT AS OTHERWISE SHOWN.

FOR COMPLETE ENG DATA SEE ORIGINAL DEDICATION PLAT IN BOOK 22, PAGE 38 OF RECORDS.

* CORRECTION AFFIDAVIT
1315-641 8-1-79