

176


PHASE ONE

IN OGDEN CITY

PREFIX: 06-176

DECLARATION : BOOK 1355 OF RECORDS, PAGE 73

SCALE 1" = 50

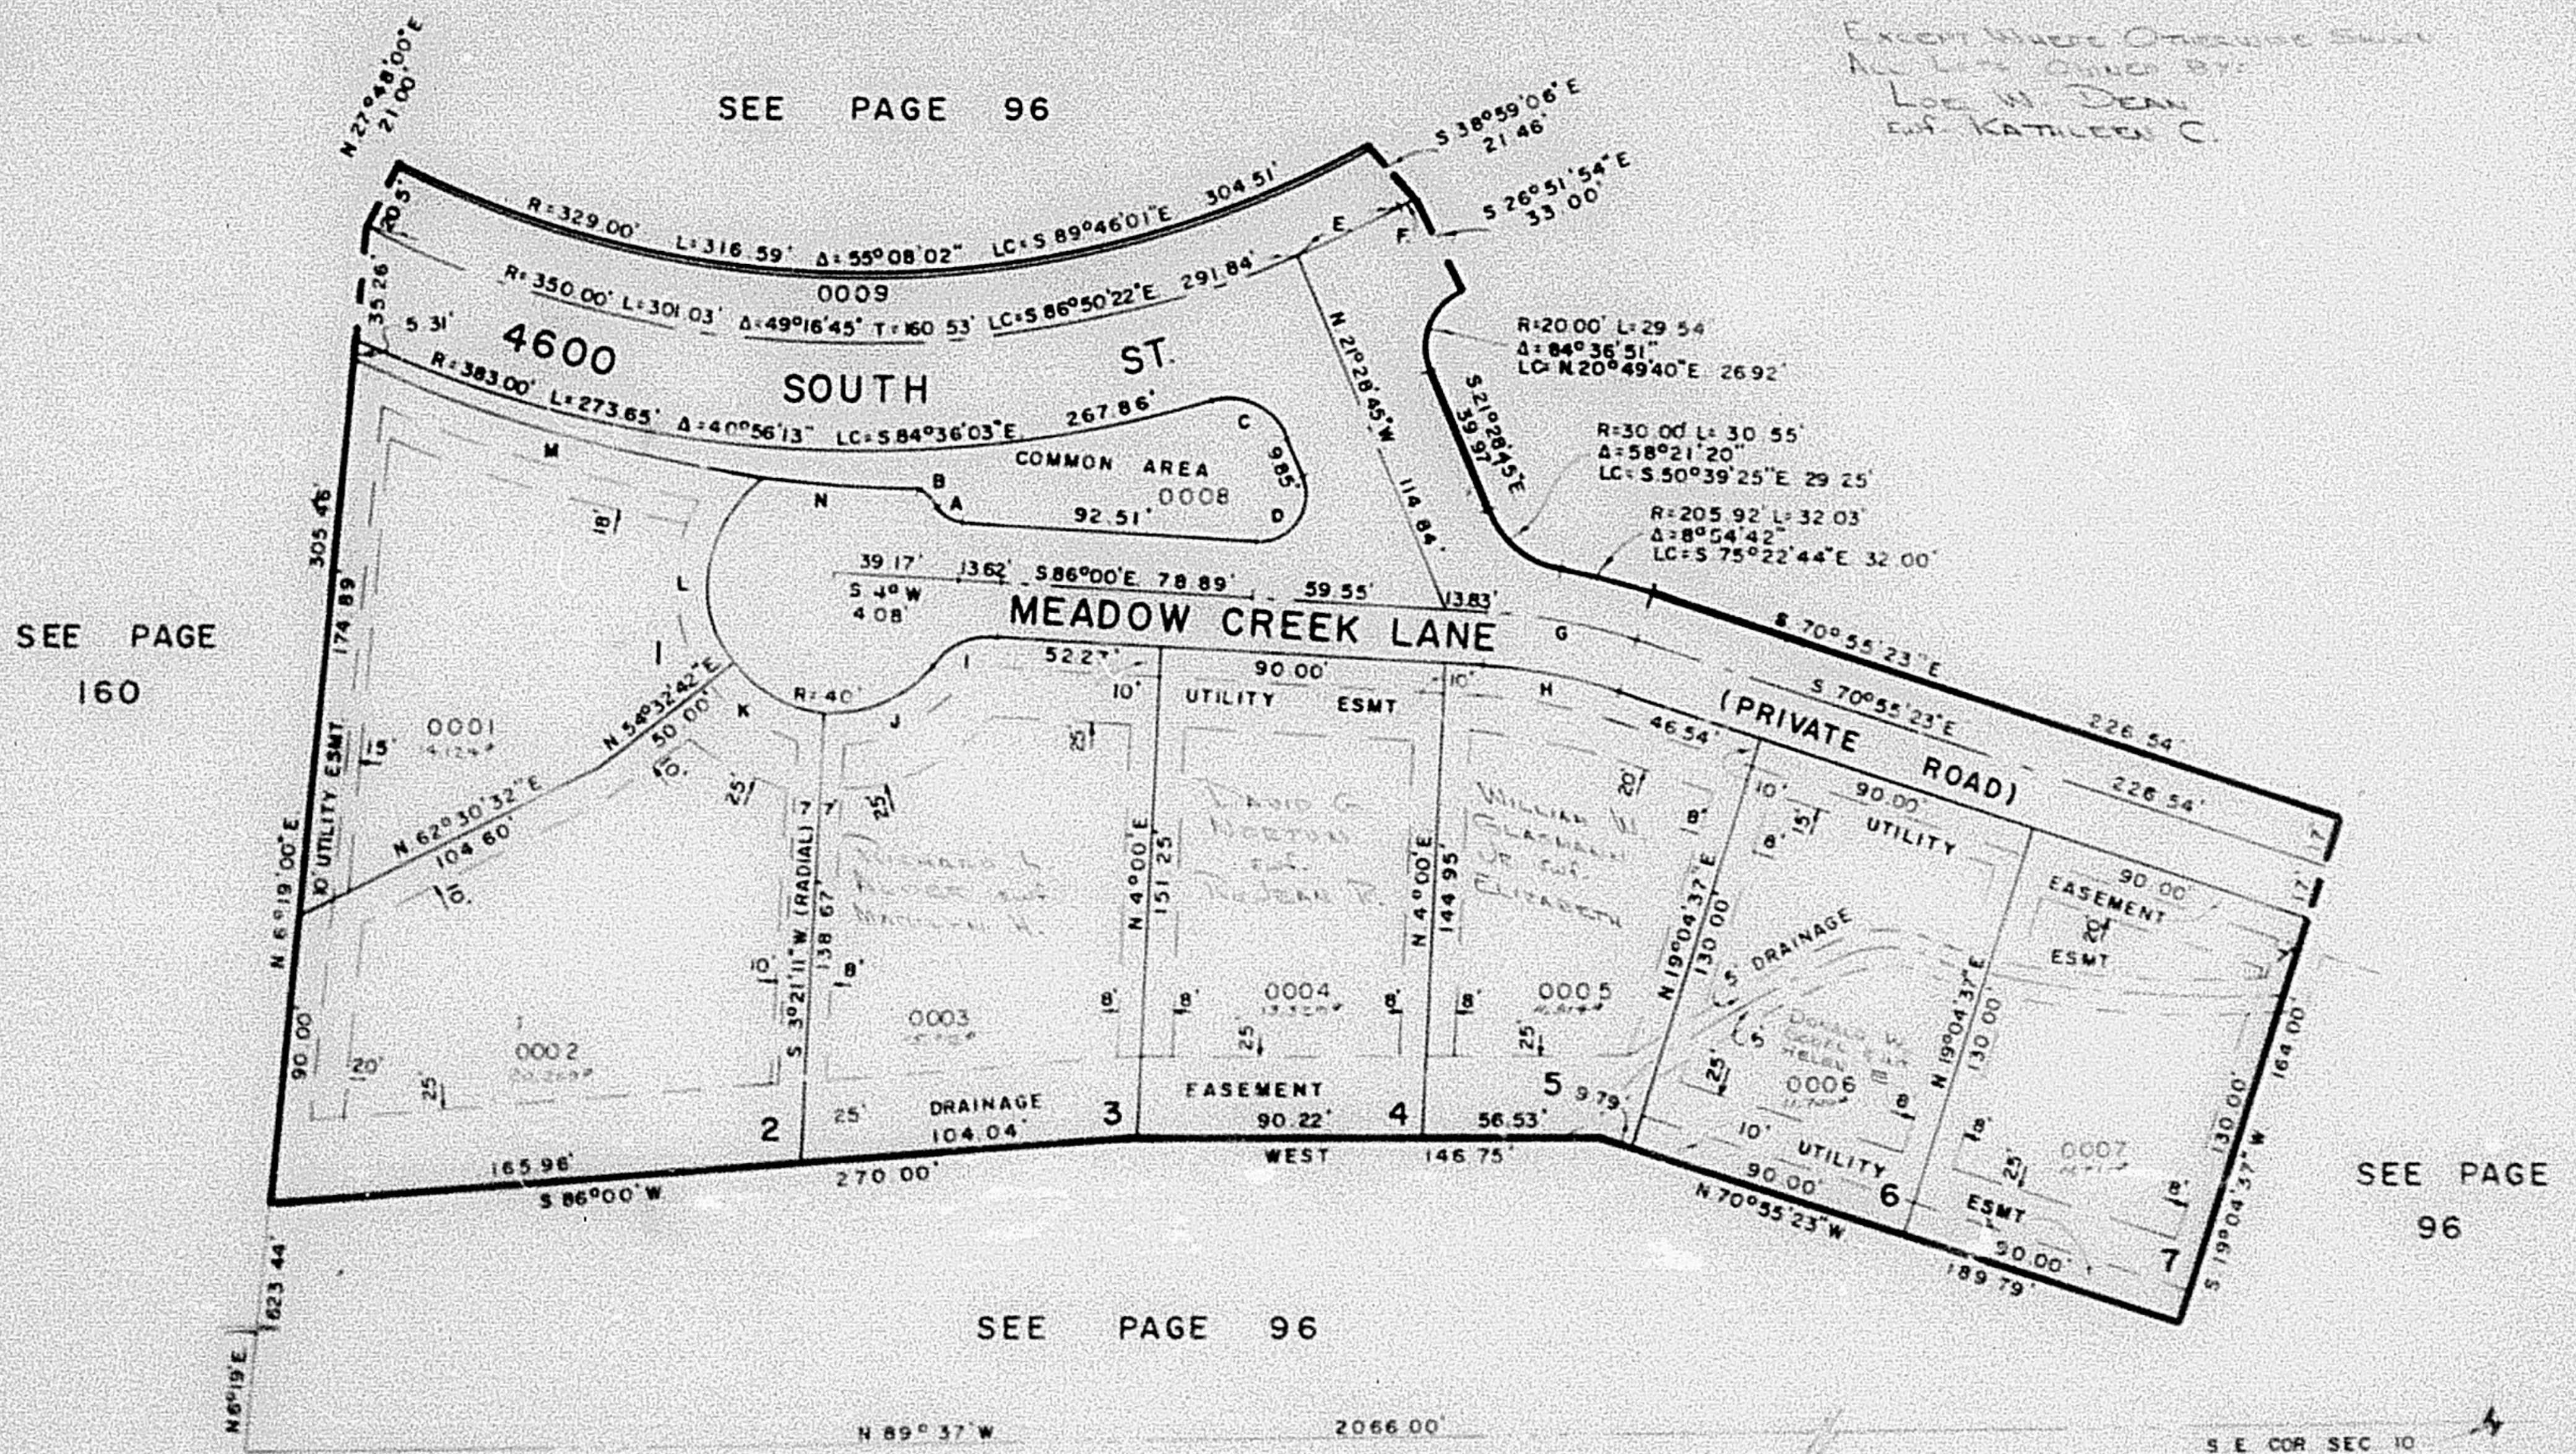

CURVE DATA														
	A	B	C	D	E	F	G	H	I	J	K	L	M	N
A:	51°34'01"	13°52'56"	83°35'24"	115°28'45"	59°51'17"	0°28'08"	15°04'37"	15°04'37"	54°18'41"	53°39'52"	51°11'3"	94°28'03"	17°21'33"	6°12'11"
R:	10'	40'	20'	15'	350'	530'	188.92'	171.92'	25'	40'	40'	40'	438'	438'
L:	9 0°	9 69°	29 18°	30 23°	35 76°	4 34°	49 71°	45 24°	23 70°	37 46°	35 74°	65 96°	132 70°	47 42°
LC:	8 70°	9 67°	26 66°	25 37°	35 75°	4 34°	49 57°	45 11°	22 82°	36 11°	34 56°	58 79°	132 20°	47 40°
	N60°13'W	N42°20'W	N63°16'27"W	S36°15'38"W	N69°35'36"E	N62°54'02"E	S78°27'42"E	S78°27'42"E	S66°50'40"W	N68°23'16"E	N61°03'03"W	N11°45'44"E	S72°49'25"E	S84°36'17"E

FOR COMPLETE ENG DATA
SEE ORIG DED PLAT IN
BOOK 23, PAGE 20