


1000

PHASE ONE
IN OGDEN CITY

PREFIX 06-175

DECLARATION: BOOK 1353 OF RECORDS, PAGE 73

SCALE 1" = 50

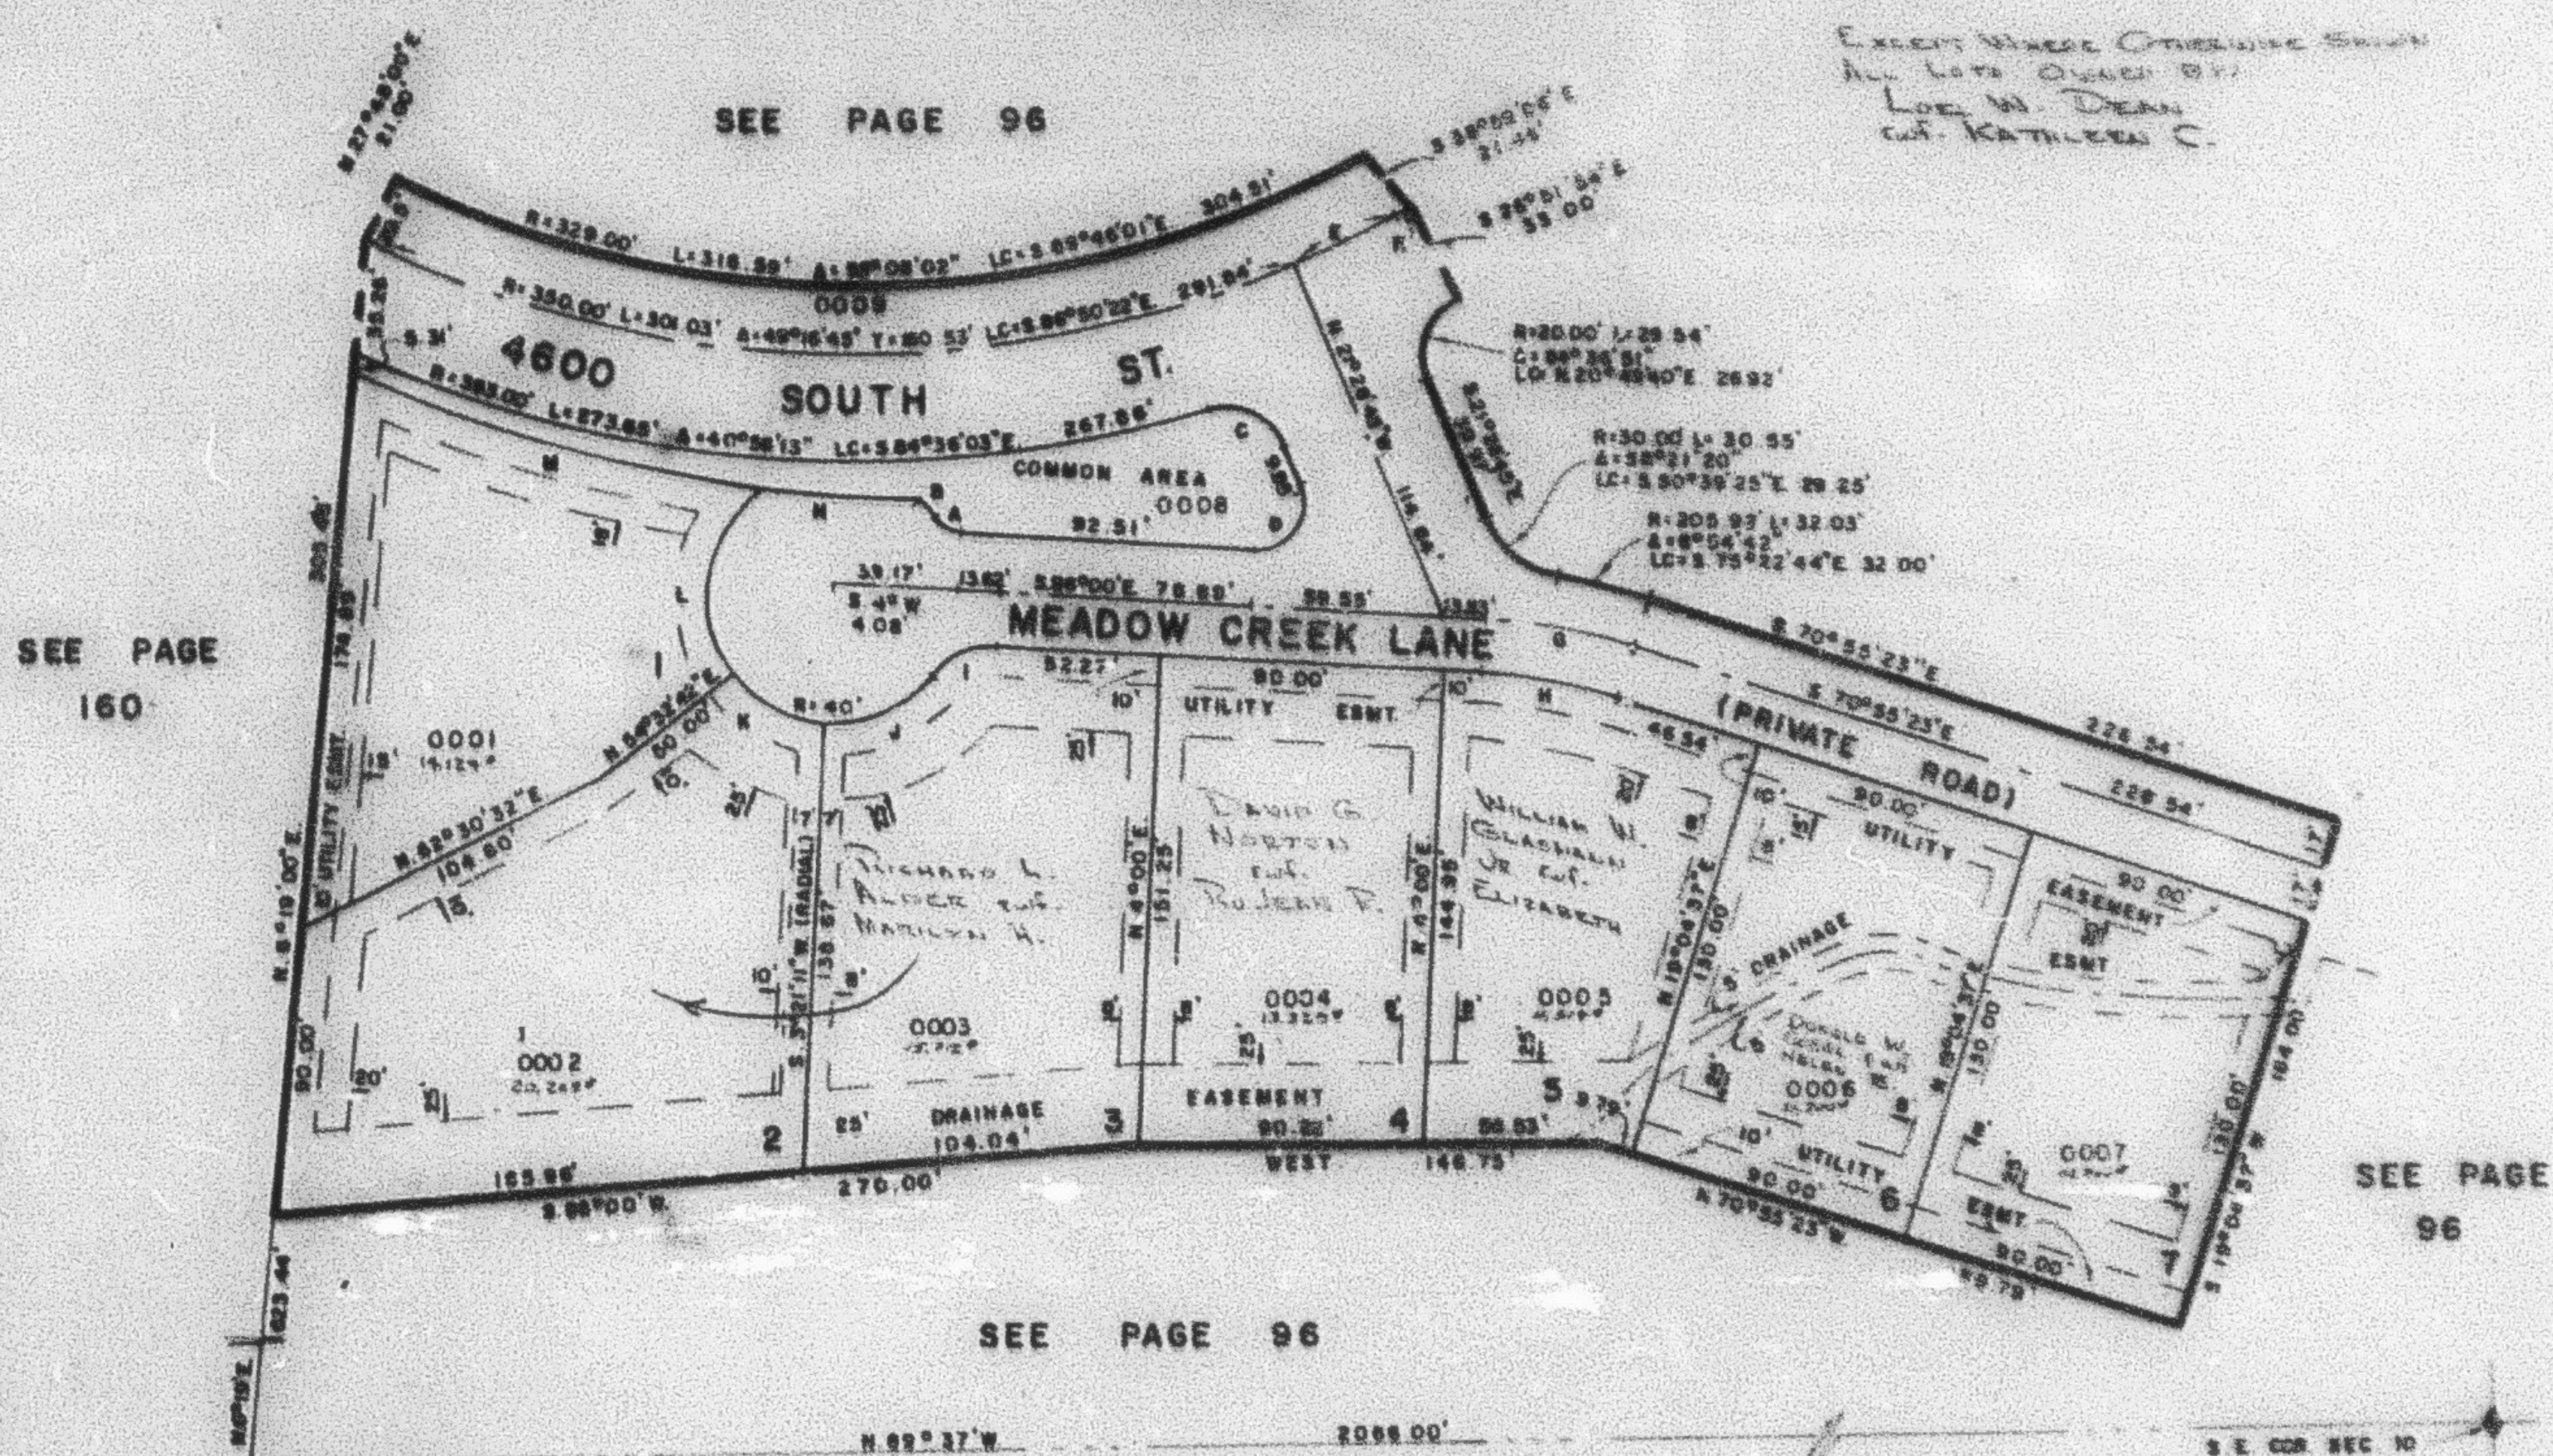

CURVE DATA													
A	B	C	D	E	F	G	H	I	J	K	L	M	N
4. 3°34'01"	13°52'56"	53°35'24"	115°28'45"	2°51'17"	0°28'08"	15°04'37"	15°04'37"	54°15'41"	53°38'52"	51°11'31"	94°28'03"	17°21'35"	5°12'11"
R: 10'	40'	20'	15'	350'	550'	188.92'	171.92'	25'	40'	40'	459'	459'	
L: 9.0'	9.69'	29.18'	30.23'	35.78'	4.34'	49.71'	45.54'	23.70'	37.48'	35.74'	63.96'	132.70'	47.45'
LC: 5.70'	9.67'	26.66'	25.37'	35.75'	4.34'	49.71'	45.11'	22.92'	36.11'	34.86'	56.75'	132.20'	47.40'
N 60°13' E	N 42°20' E	N 53°16' 27" W	S 36°45' 58" W	N 69°25' 36" E	N 62°04' 02" E	S 78°27' 42" E	S 78°27' 42" E	S 65°50' 40" W	N 66°31' 16" E	N 81°03' 03" W	N 11°55' 49" E	S 72°49' 25" E	S 84°36' 17" E

FOR COMPLETE ENG DATA
SEE GRID DED. PLAT IN
BOOK 23, PAGE 20