

PART OF S.E. 1/4 OF SEC. 10, T.5N., R.1W., S.L.B. & M.

176

MOUNTAIN MEADOWS SINGLE UNIT CONDOMINIUM

PHASE ONE

IN OGDEN CITY


TAXING UNIT 25

PREFIX 06-176

SURVEY PLAT: BOOK 23 OF DEDICATION PLAT, PAGE 20

DECLARATION: BOOK 1355 OF RECORDS, PAGE 73

SCALE 1" = 50'

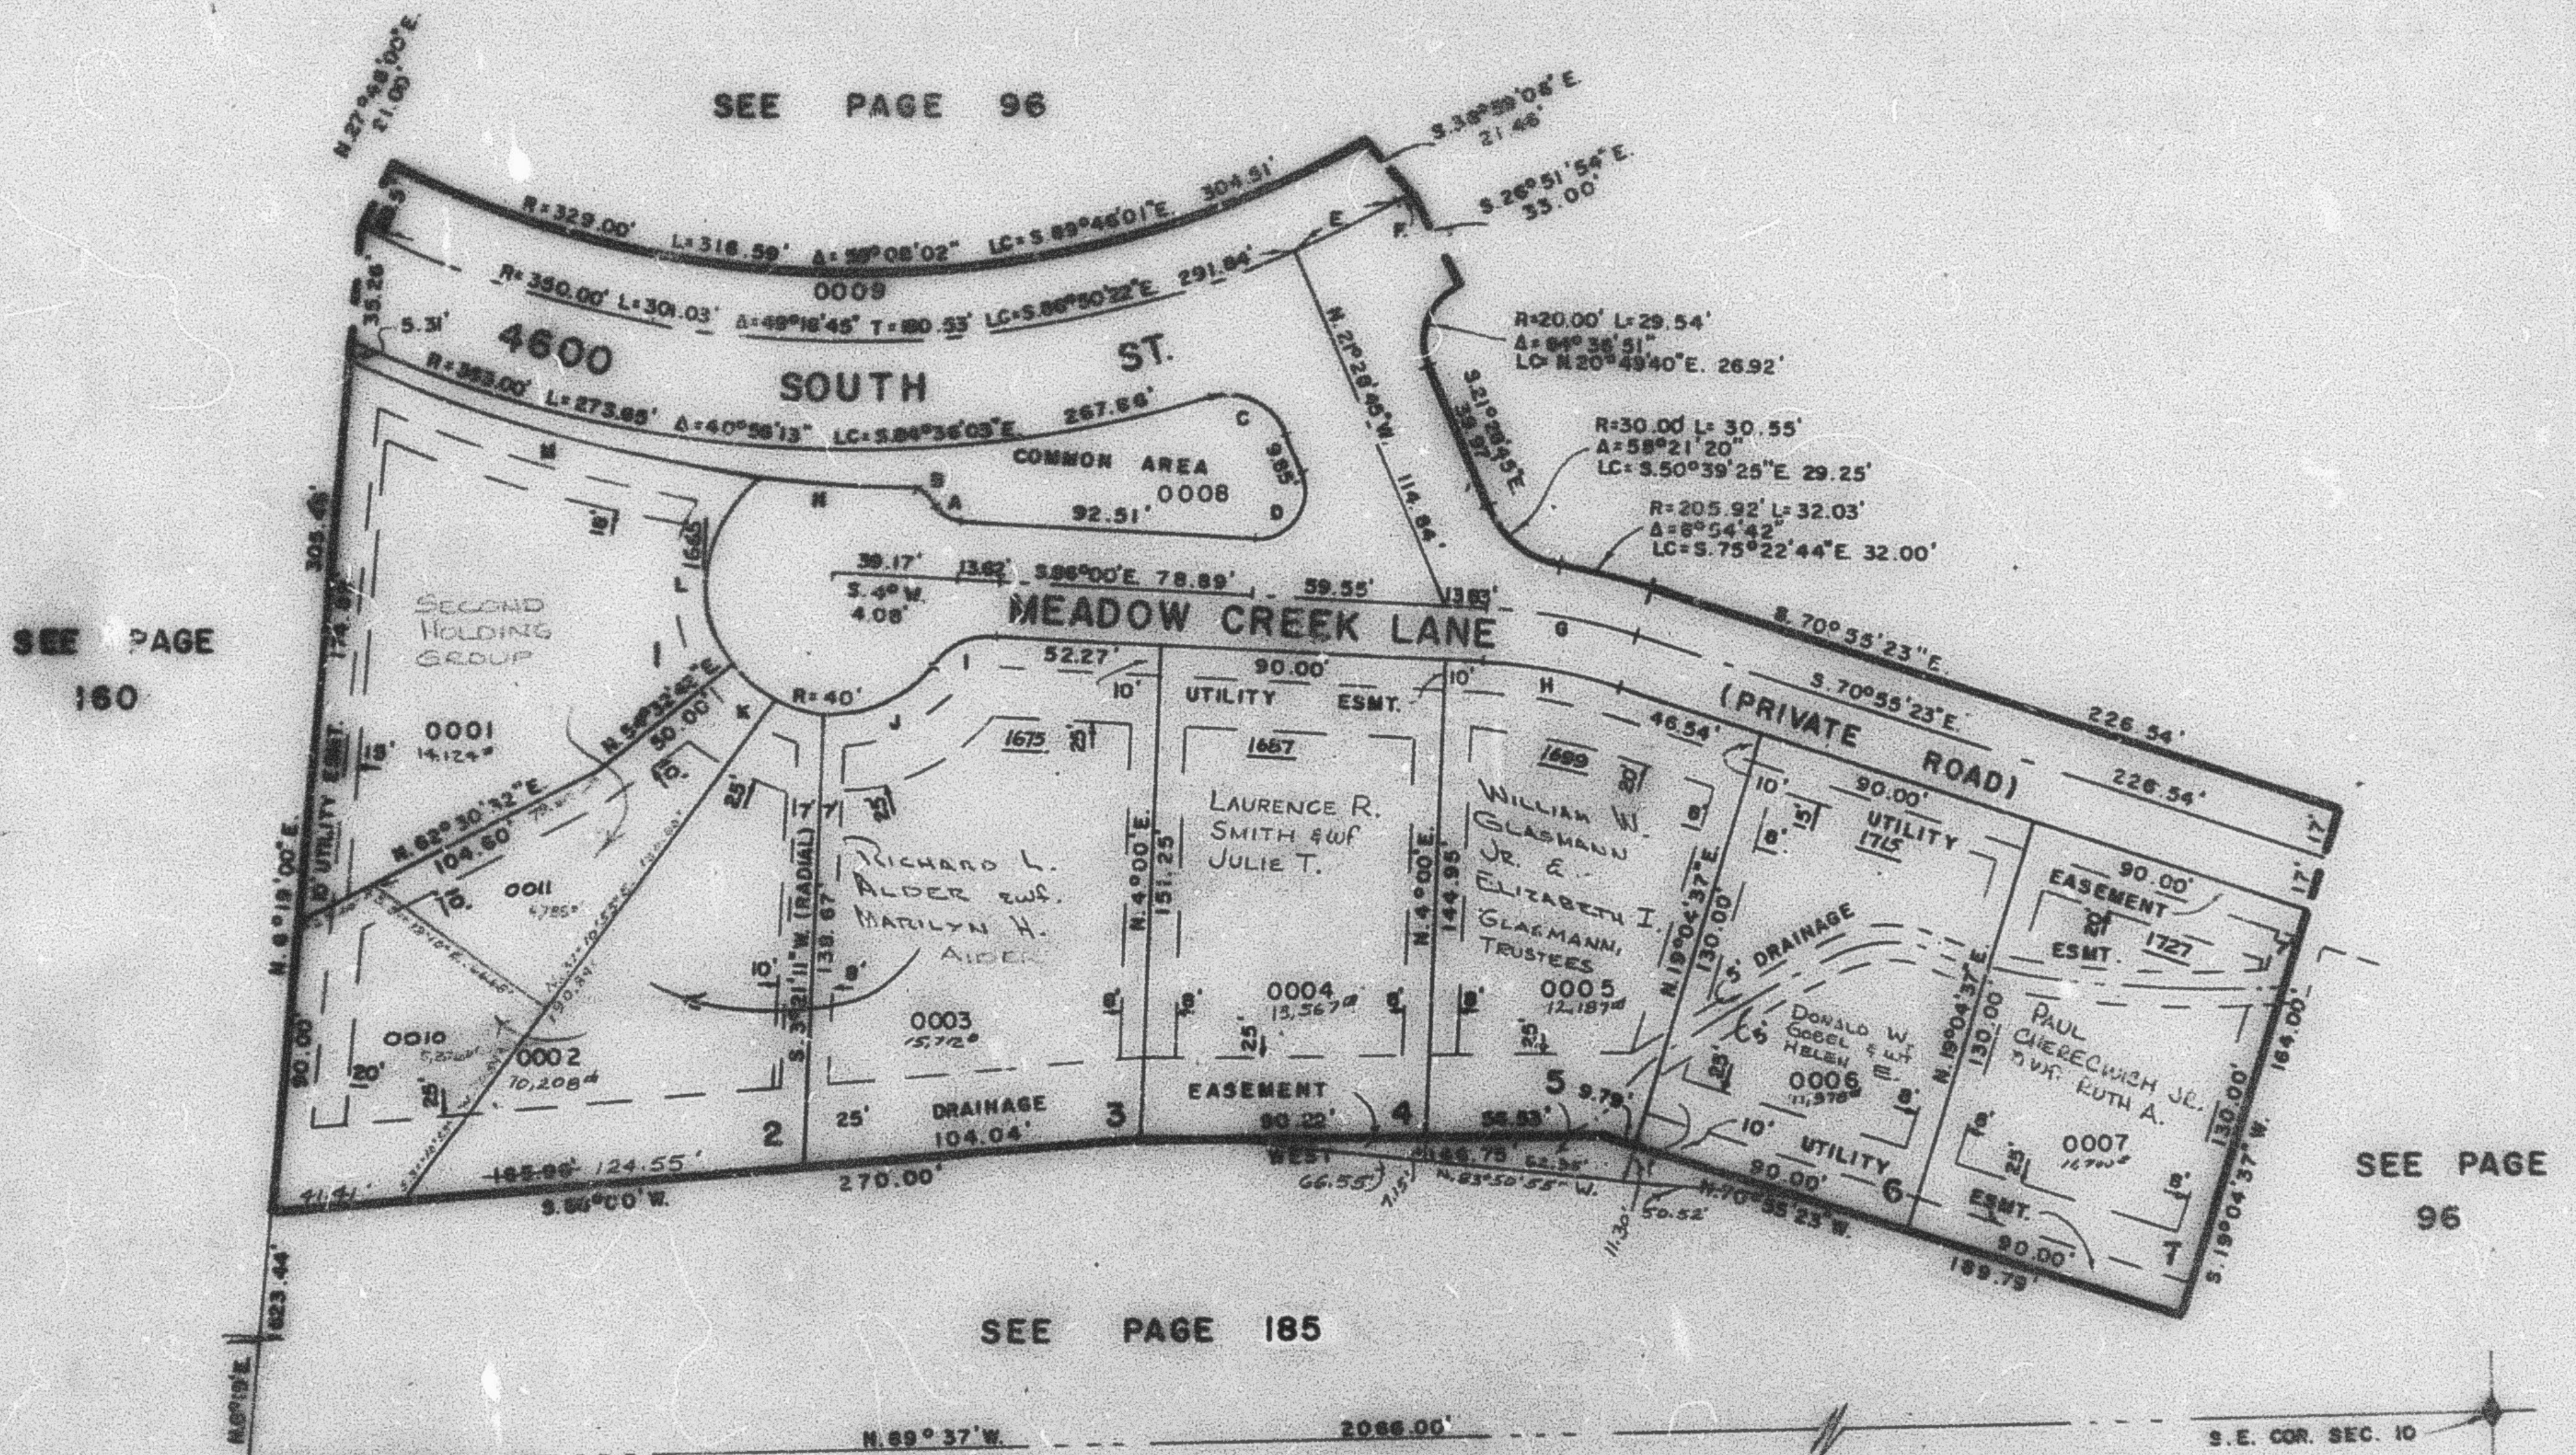

CURVE DATA													
A	B	C	D	E	F	G	H	I	J	K	L	M	N
51°34'01"	15°52'34"	63°35'24"	115°28'45"	9°51'17"	0°28'08"	15°04'17"	15°04'37"	54°18'41"	53°30'52"	51°11'31"	94°28'03"	17°21'33"	6°12'11"
R= 10'	40'	20'	15'	380'	530'	188.92'	171.92'	25'	40'	40'	40'	438'	438'
L= 9.6'	9.89'	29.19'	30.23'	35.76'	4.34'	49.71'	45.24'	23.70'	37.48'	35.74'	65.98'	132.70'	47.42'
LC= 8.70'	9.67'	28.98'	29.37'	35.75'	4.34'	49.87'	45.11'	22.82'	36.11'	34.58'	28.79'	132.20'	47.40'
N. 89°37'W. 2000.00' S. E. COR. SEC. 10													

FOR COMPLETE ENG. DATA
SEE ORIG. DED. PLAT IN
BOOK 23, PAGE 20