

MOUNTAIN MEADOWS SINGLE UNIT CONDOMINIUM

PHASE ONE

IN OGDEN CITY


TAXING UNIT: 25

PREFIX: 06-176

SURVEY PLAT: BOOK 23 OF DEDICATION PLAT, PAGE 20

DECLARATION : BOOK 1355 OF RECORDS, PAGE 73

SCALE 1" = 50

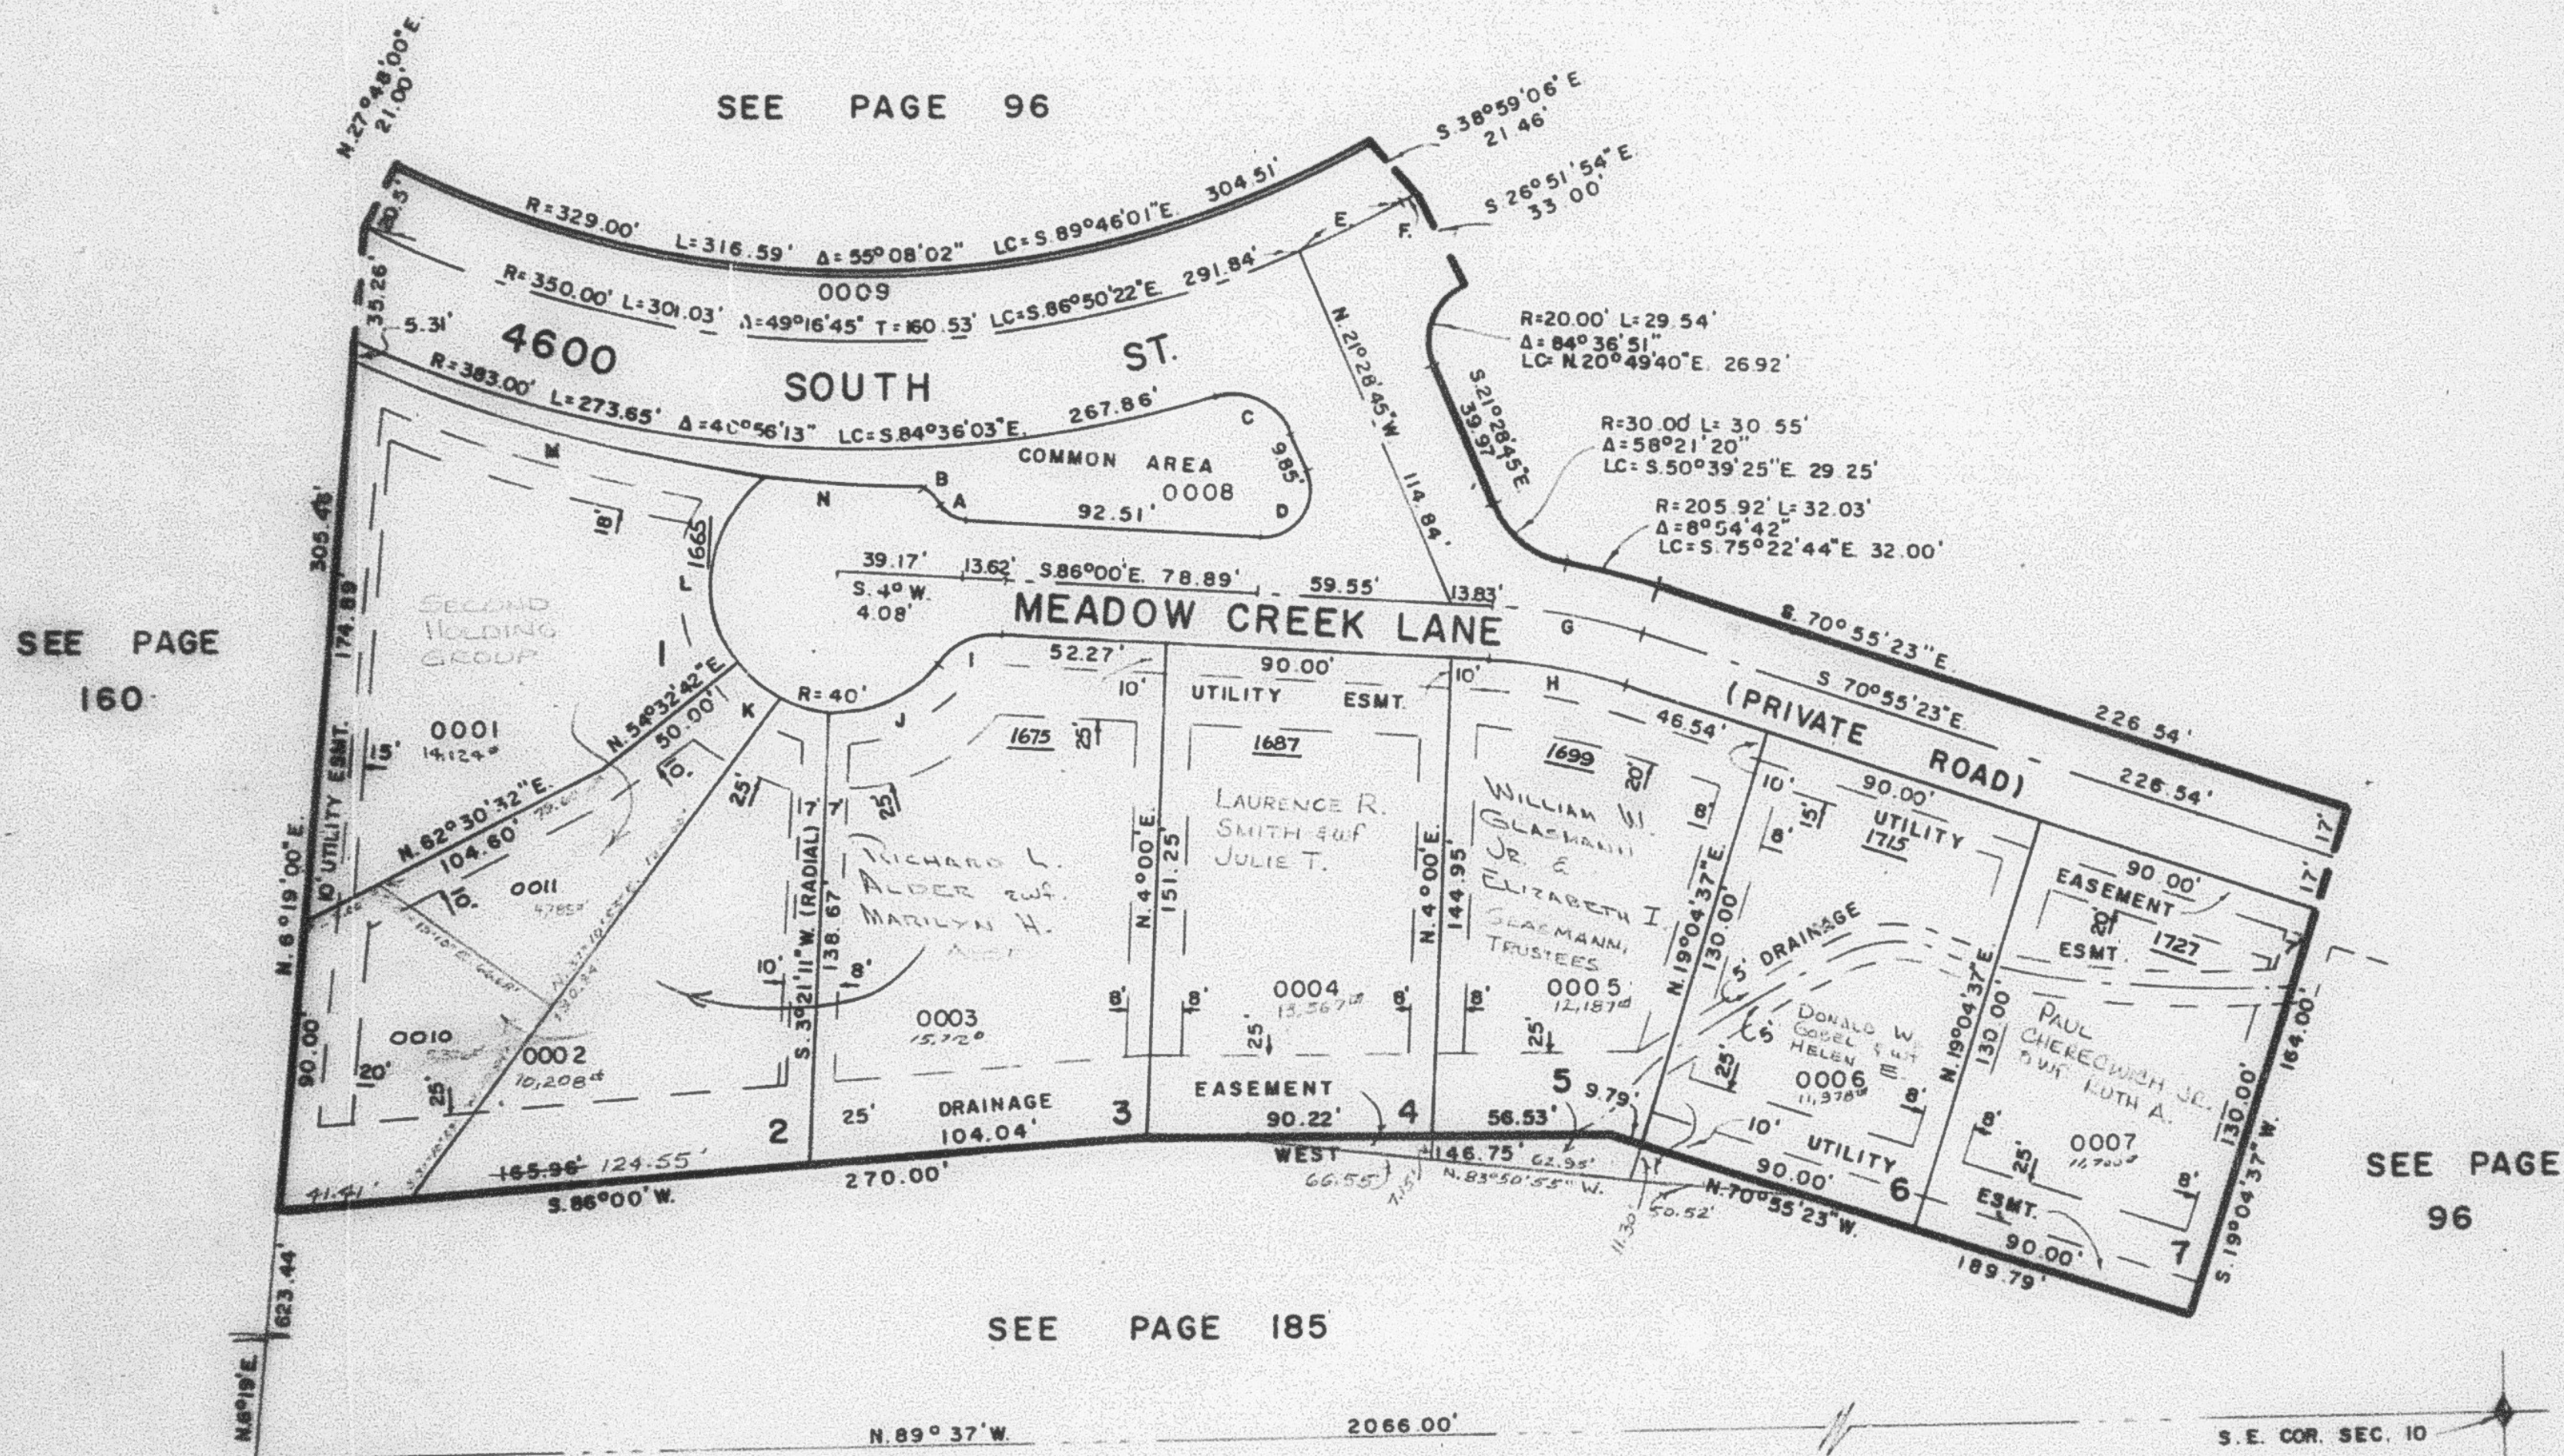

CURVE DATA														
	A	B	C	D	E	F	G	H	I	J	K	L	M	N
Δ=	51°34'01"	13°52'56"	83°35'24"	115°28'45"	5°51'17"	0°28'08"	15°04'37"	15°04'37"	54°18'41"	53°39'52"	51°11'31"	94°28'03"	17°21'33"	6°12'11"
R=	10'	40'	20'	15'	350'	530'	188.92'	171.92'	25'	40'	40'	40'	438'	438'
L=	9.0°	9.69°	29.18°	30.23°	35.76°	4.34°	49.71°	45.24°	23.70°	37.46°	35.74°	65.96°	132.70°	47.42°
LC=	8.70°	9.67°	26.66°	25.37°	35.75°	4.34°	49.57°	45.11°	22.82°	36.11°	34.56°	58.79°	132.20°	47.40°
	N60°13'W	N44°22'06"W	N63°16'27"W	S.36°15'38"W	N.69°35'36"E	N.62°54'02"E	S.78°27'42"E	S.78°27'42"E	S.66°50'40"W	N.66°31'16"E	N.61°03'03"W	N.11°46'44"E	S.72°49'25"E	S.84°36'17"E

FOR COMPLETE ENG. DATA
SEE ORIG. DED. PLAT IN
BOOK 23, PAGE 20