

PART OF S.E. 1/4 OF SEC. 10, T.5N., R.1W., S.L.B. 8M.

MOUNTAIN MEADOWS SINGLE UNIT CONDOMINIUM

176

TAXING UNIT: 25


PHASE ONE
IN OGDEN CITY

PREFIX: 06-176

SURVEY PLAT: BOOK 23 OF DEDICATION PLAT, PAGE 20

DECLARATION: BOOK 1355 OF RECORDS, PAGE 73

SCALE 1" = 50'

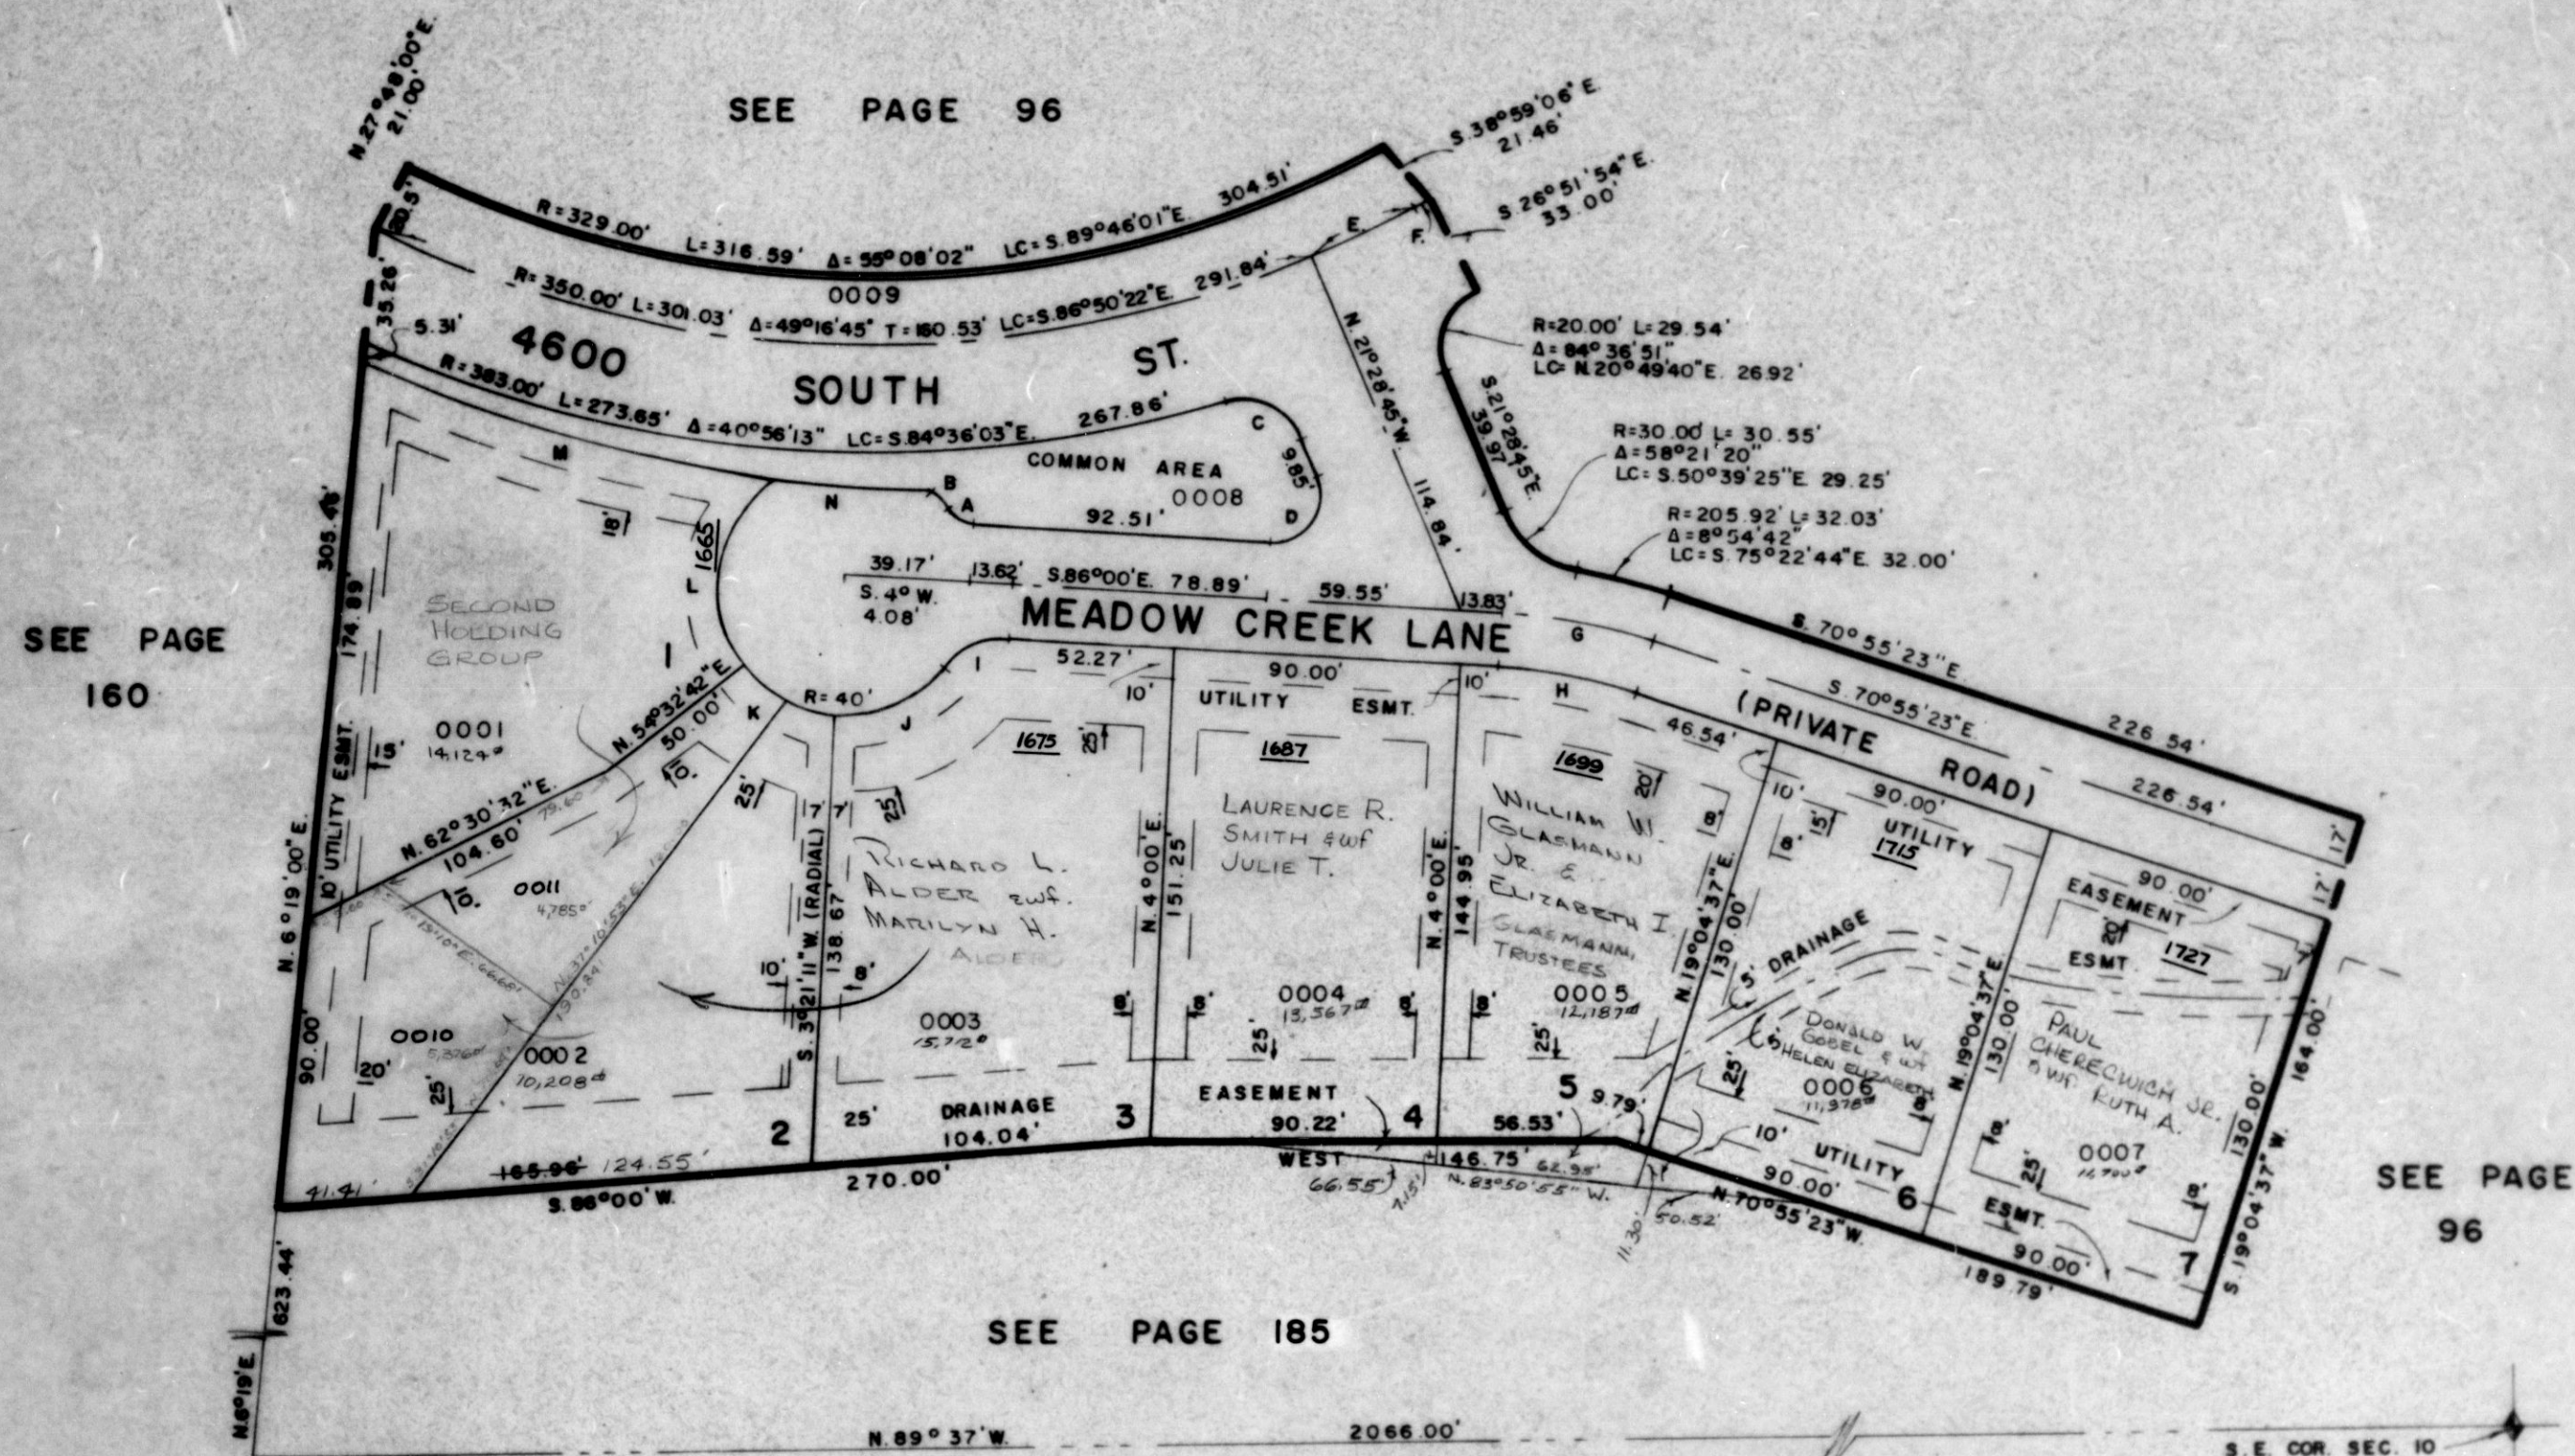

CURVE DATA													
A	B	C	D	E	F	G	H	I	J	K	L	M	N
Δ: 51°34'01"	13°52'56"	83°35'24"	115°28'45"	5°51'17"	0°28'08"	15°04'37"	15°04'37"	54°18'41"	53°39'52"	51°11'31"	94°28'03"	17°21'33"	6°12'11"
R: 10'	40'	20'	15'	350'	530'	188.92'	171.92'	25'	40'	40'	40'	438'	438'
L: 9.0'	9.69'	29.18'	30.23'	35.76'	4.34'	49.71'	45.24'	23.70'	37.46'	35.74'	65.96'	132.70'	47.42'
LC: 8.70'	9.67'	26.66'	25.37'	35.75'	4.34'	49.57'	45.11'	22.82'	36.11'	34.56'	58.79'	132.20'	47.40'
N.60°13'W	N.41°22'06"W	N.63°16'27"W	S.36°15'38"W	N.65°35'36"E	N.62°54'02"E	S.78°27'42"E	S.78°27'42"E	S.66°50'40"W	N.66°31'16"E	N.61°03'03"W	N.11°46'44"E	S.72°49'25"E	S.84°36'17"E

FOR COMPLETE ENG. DATA
SEE ORIG. DED. PLAT IN
BOOK 23, PAGE 20