

MOUNTAIN MEADOWS SINGLE UNIT CONDOMINIUM

PHASE ONE

TAXING UNIT 25


IN OGDEN CITY

PREFIX 06-176

SURVEY PLAT: BOOK 23 OF DEDICATION PLAT, PAGE 20

DECLARATION: BOOK 1355 OF RECORDS, PAGE 73

SCALE 1" = 50

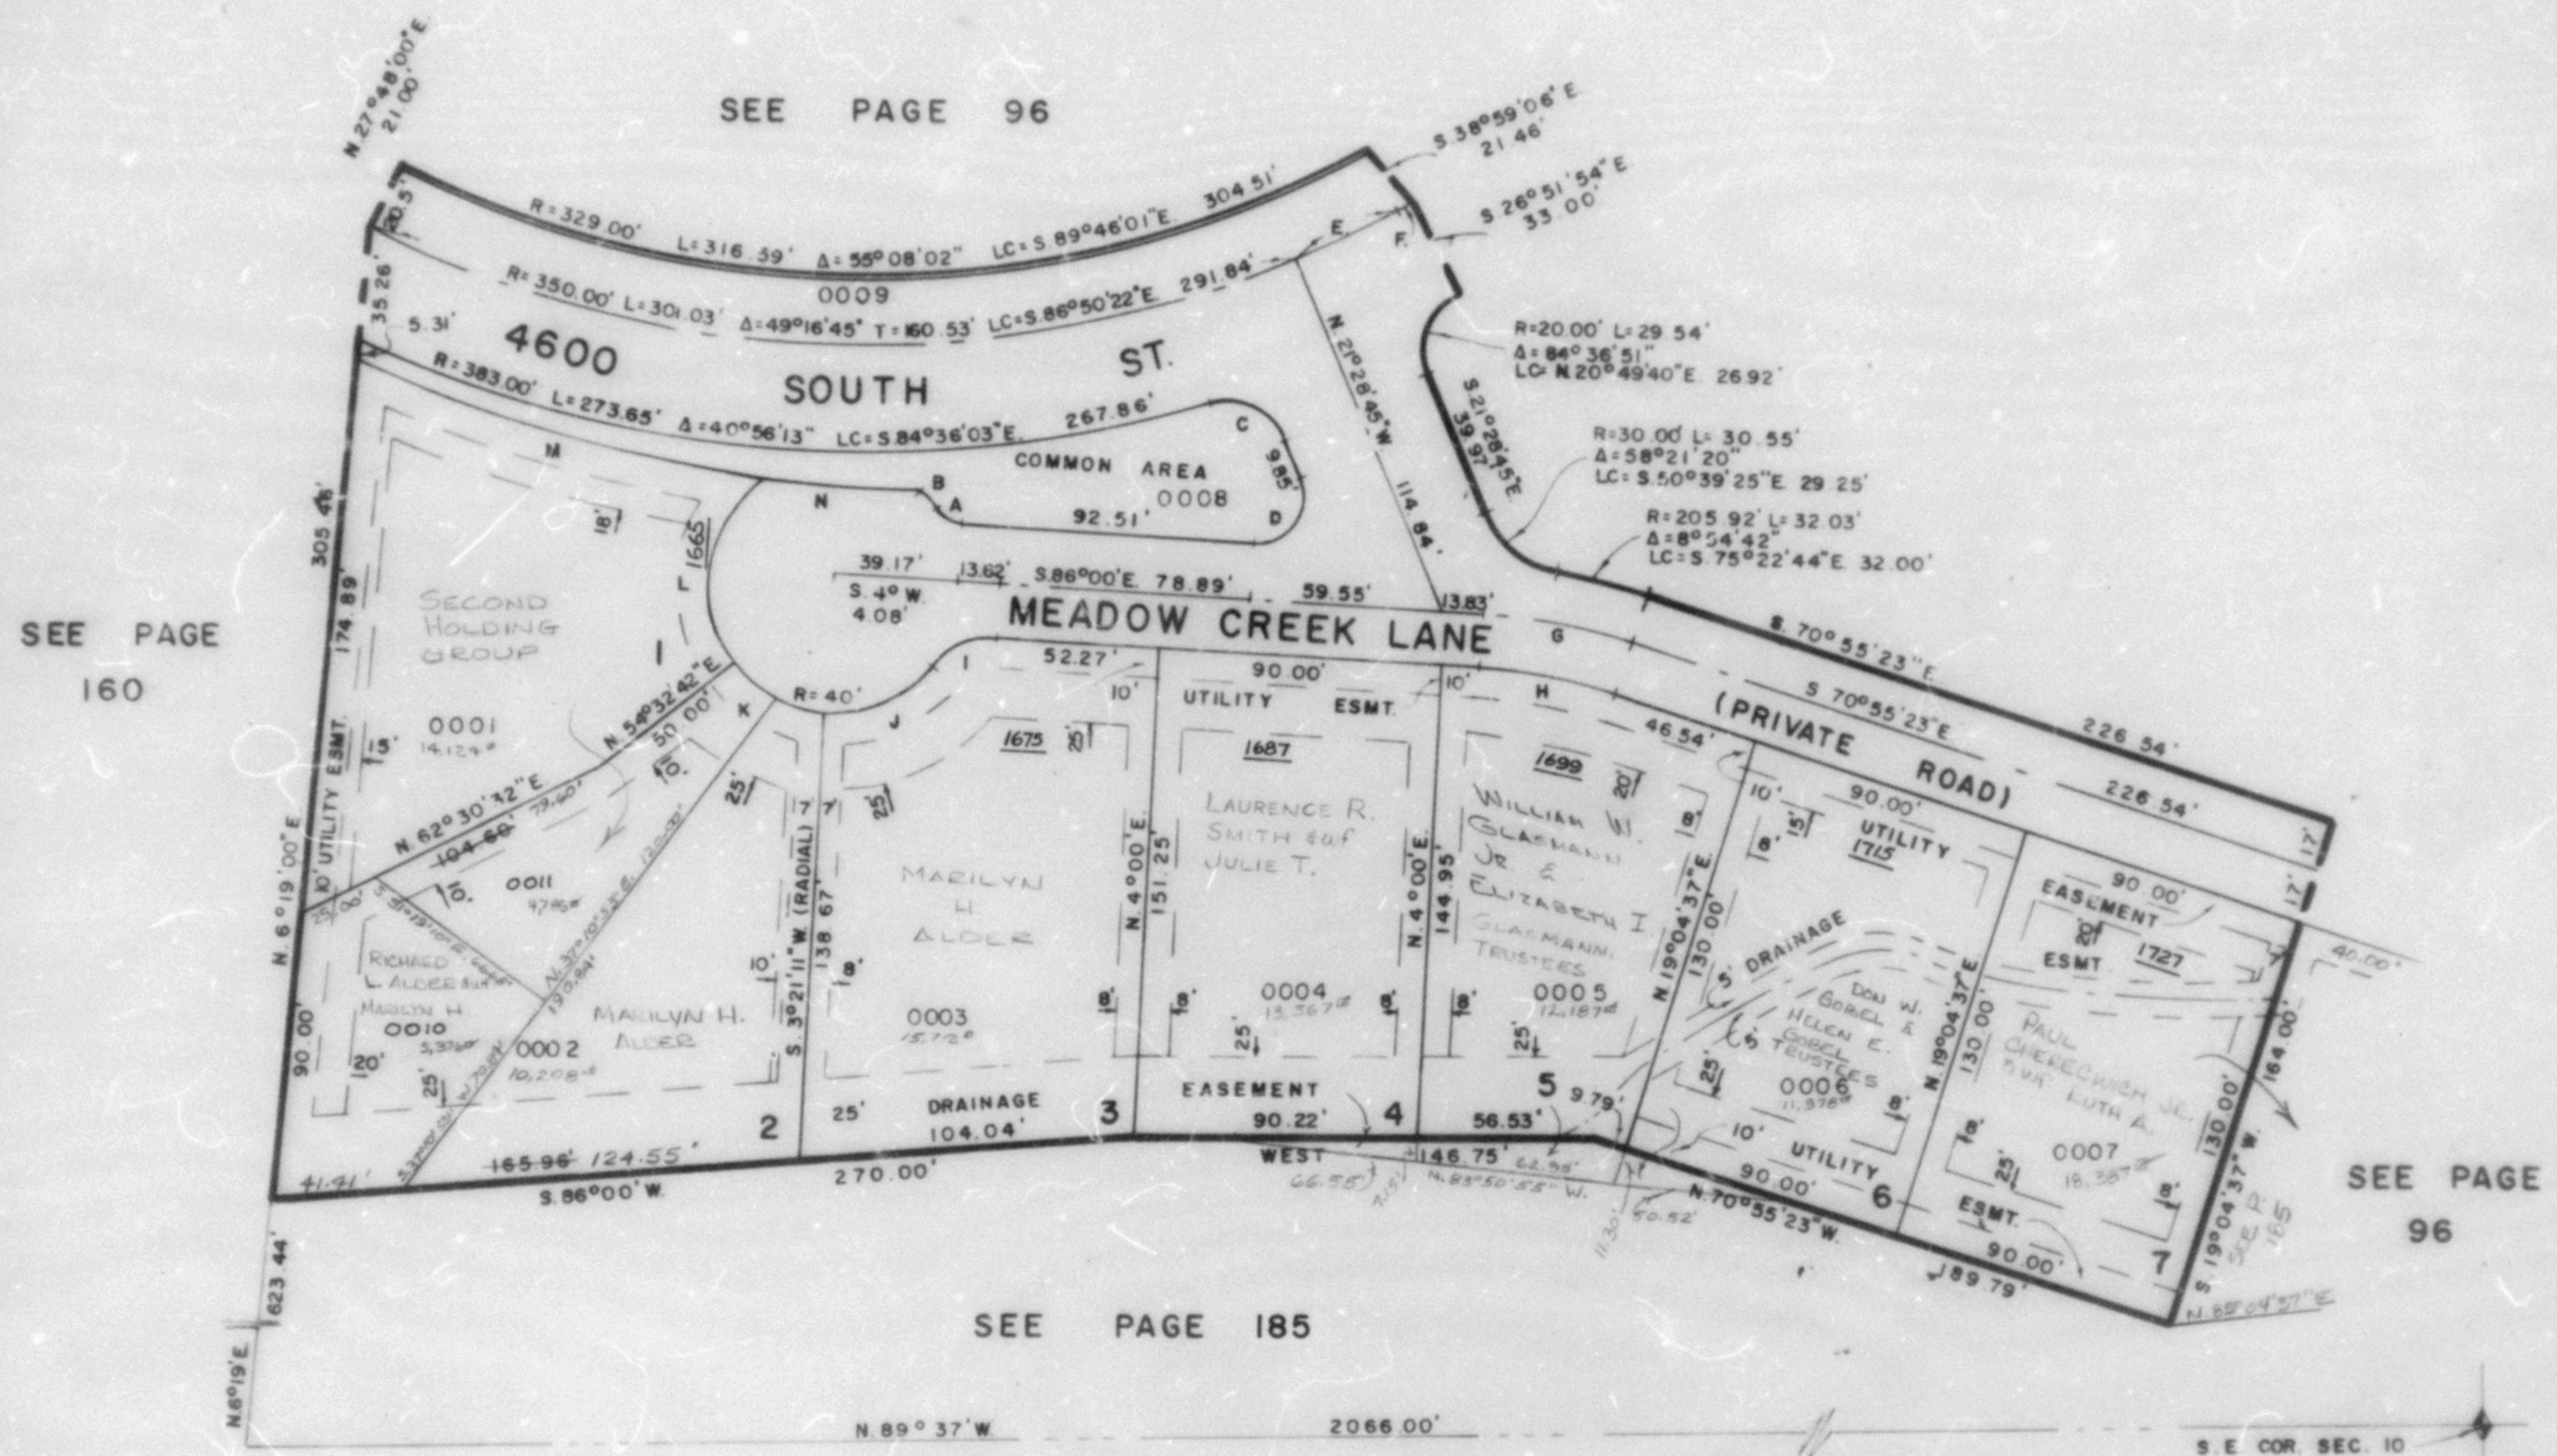

CURVE DATA

A	B	C	D	E	F	G	H	I	J	K	L	M	N
Δ= 51°34'01"	13°52'56"	83°35'24"	115°28'45"	5°51'17"	0°28'08"	15°04'37"	15°04'37"	54°18'41"	53°39'52"	51°11'31"	94°28'03"	17°21'33"	6°12'11"
R= 10'	40'	20'	15'	350'	530'	188.92'	171.92'	25'	40'	40'	40'	438'	438'
L= 9.0'	9.69'	29.18'	30.23'	35.76'	4.34'	49.71'	45.24'	23.70'	37.46'	35.74'	65.96'	132.70'	47.42'
LC= 8.70'	9.67'	26.66'	25.37'	35.75'	4.34'	49.57'	45.11'	22.82'	36.11'	34.56'	58.79'	132.20'	47.40'
N 60°13' W	N 40°22'06" W	N 63°16'27" W	S 36°15'38" W	N 65°35'36" E	N 62°54'02" E	S 78°27'42" E	S 78°27'42" E	S 66°50'40" W	N 66°31'16" E	N 61°03'03" W	N 11°46'44" E	S 72°49'25" E	S 84°36'17" E

FOR COMPLETE ENG. DATA
SEE ORIG. DED. PLAT IN
BOOK 23, PAGE 20