

PART OF WEST 1/2 SEC. 7, T. 5 N., R. 1 W., S. L. B. & M.

177

BAILEY MANOR SUBDIVISION


TAXING UNIT: 26

IN RIVERDALE CITY

PREFIX: 06-177


SCALE 1" = 50'

SEE PAGE 6

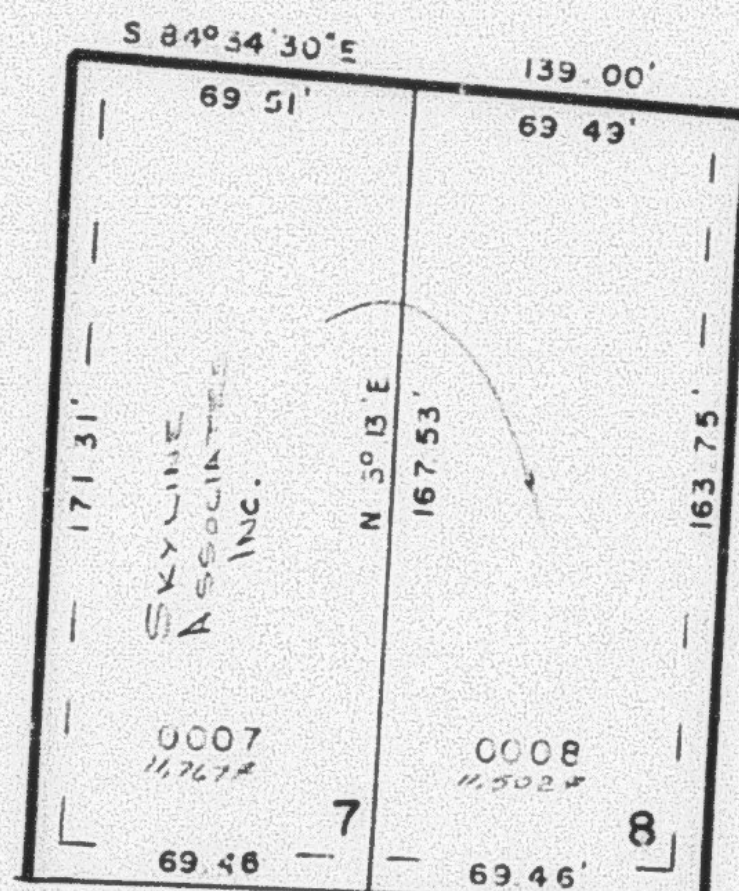


4375 SO. ST.
N 87° 41' 30\"/>

SEE PAGE 8

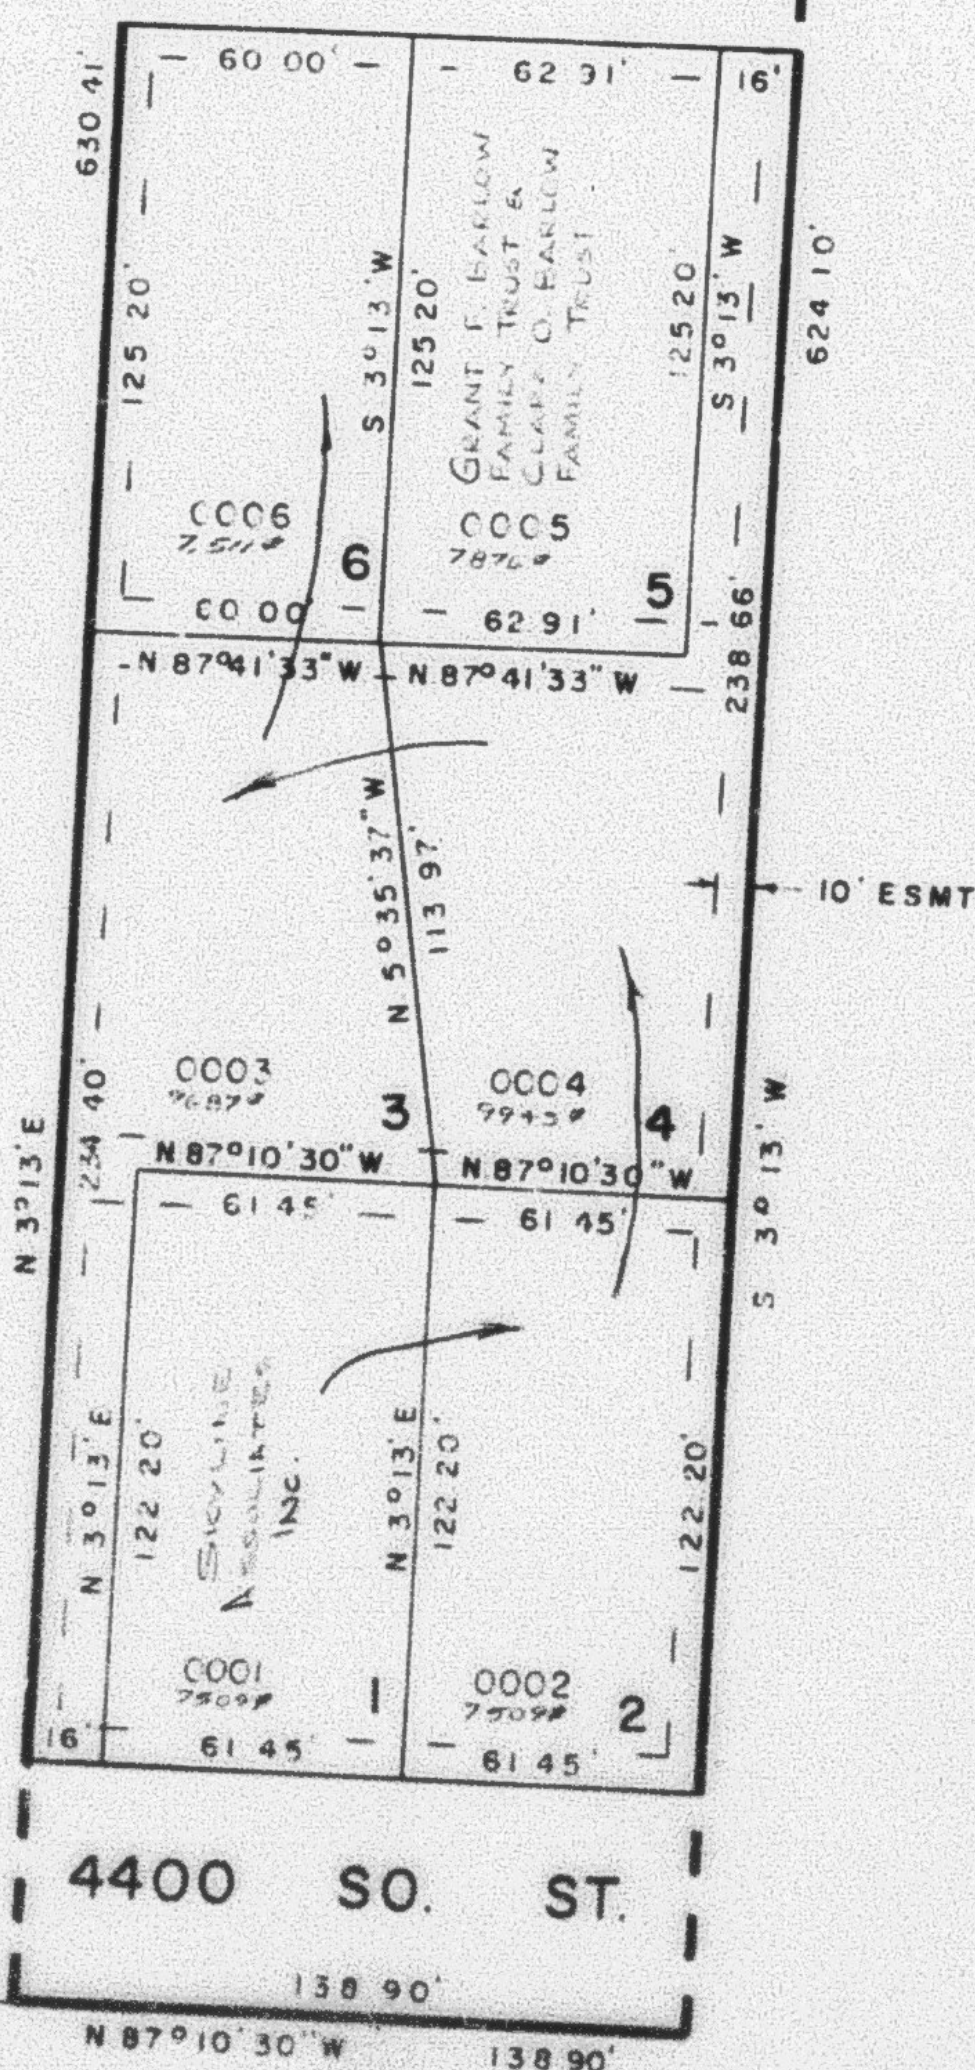

SEE PAGE 5

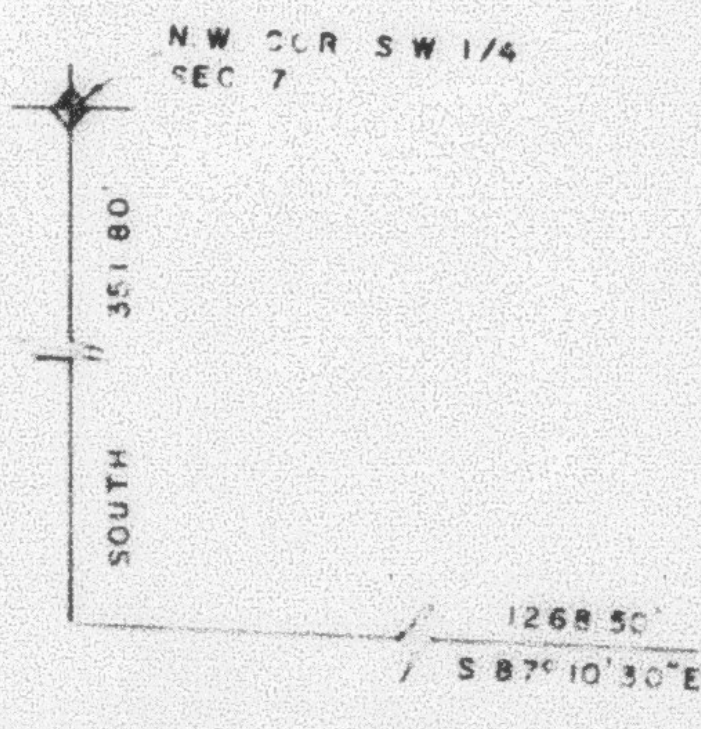

7' UTILITY & DRAINAGE ESMT
EACH SIDE PROPERTY LINE AS
INDICATED BY DASHED LINES
EXCEPT WHERE OTHERWISE NOTED

FOR COMPLETE ENG DATA
SEE ORIG DED PLAT IN
BOOK 22, PAGE 59

SEE PAGE 16

W.F.J. 7-79