

PART OF WEST 1/2 SEC. 7, T. 5 N., R. 1 W., S. L. B. & M.

177

# BAILEY MANOR SUBDIVISION


TAXING UNIT: 26

IN RIVERDALE CITY

PREFIX: 06-177


SCALE 1" = 50'

SEE PAGE 6

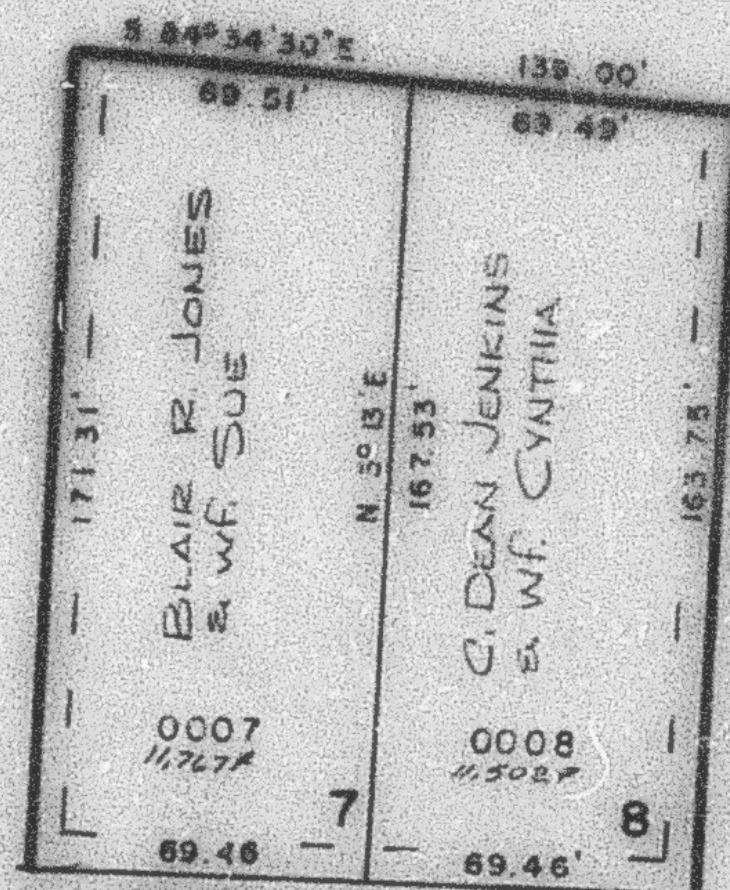


4375 SO. ST.

SEE PAGE 8

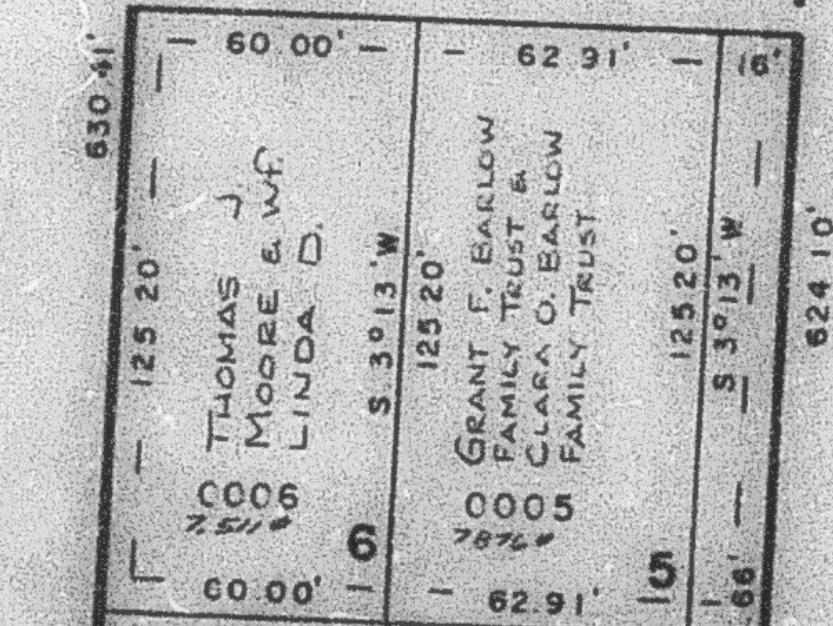

SEE PAGE 5

N.W. COR. SW 1/4 SEC. 7

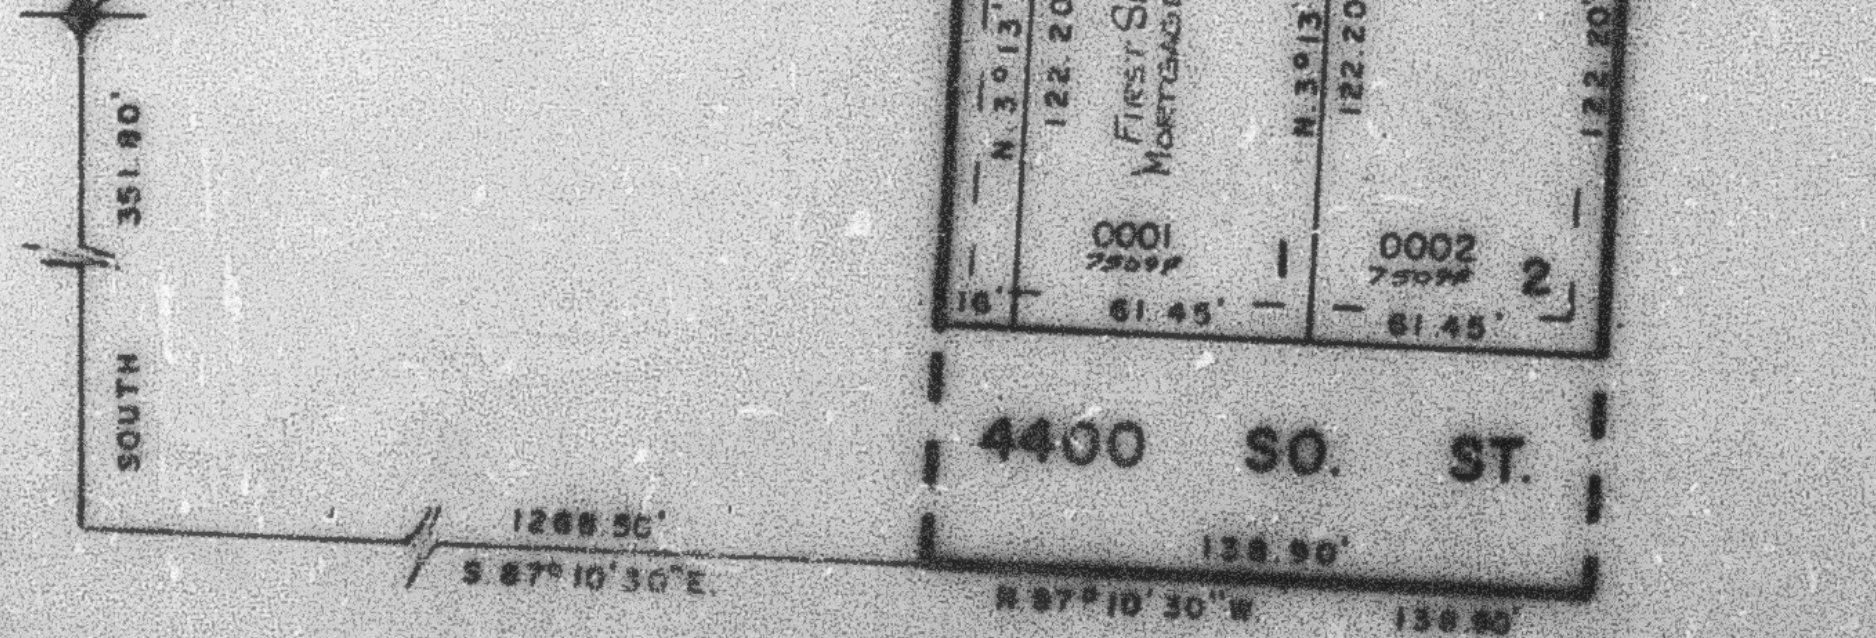

SEE PAGE 16

7' UTILITY & DRAINAGE ESMT  
EACH SIDE PROPERTY LINE AS  
INDICATED BY DASHED LINES  
EXCEPT WHERE OTHERWISE NOTED.

FOR COMPLETE ENG. DATA  
SEE ORIG. DED. PLAT IN  
BOOK 22, PAGE 59

W.F.A. 7-78