

PART OF W. 1/2 SEC. 7, T. 5 N., R. 1 W., S. 1 B. & M.

179

CALL SUBDIVISION

TAXING UNIT 26

IN RIVERDALE CITY


PREFIX 08-179

SCALE 1"=50'

SEE PAGE 7

EXCEPT WHERE OTHERWISE SHOWN
ALL LOTS OWNED BY:
ELMER J. CALL and PEARL F.
LOWELL G. FARR and C. JANETTE

SEE PAGE 162

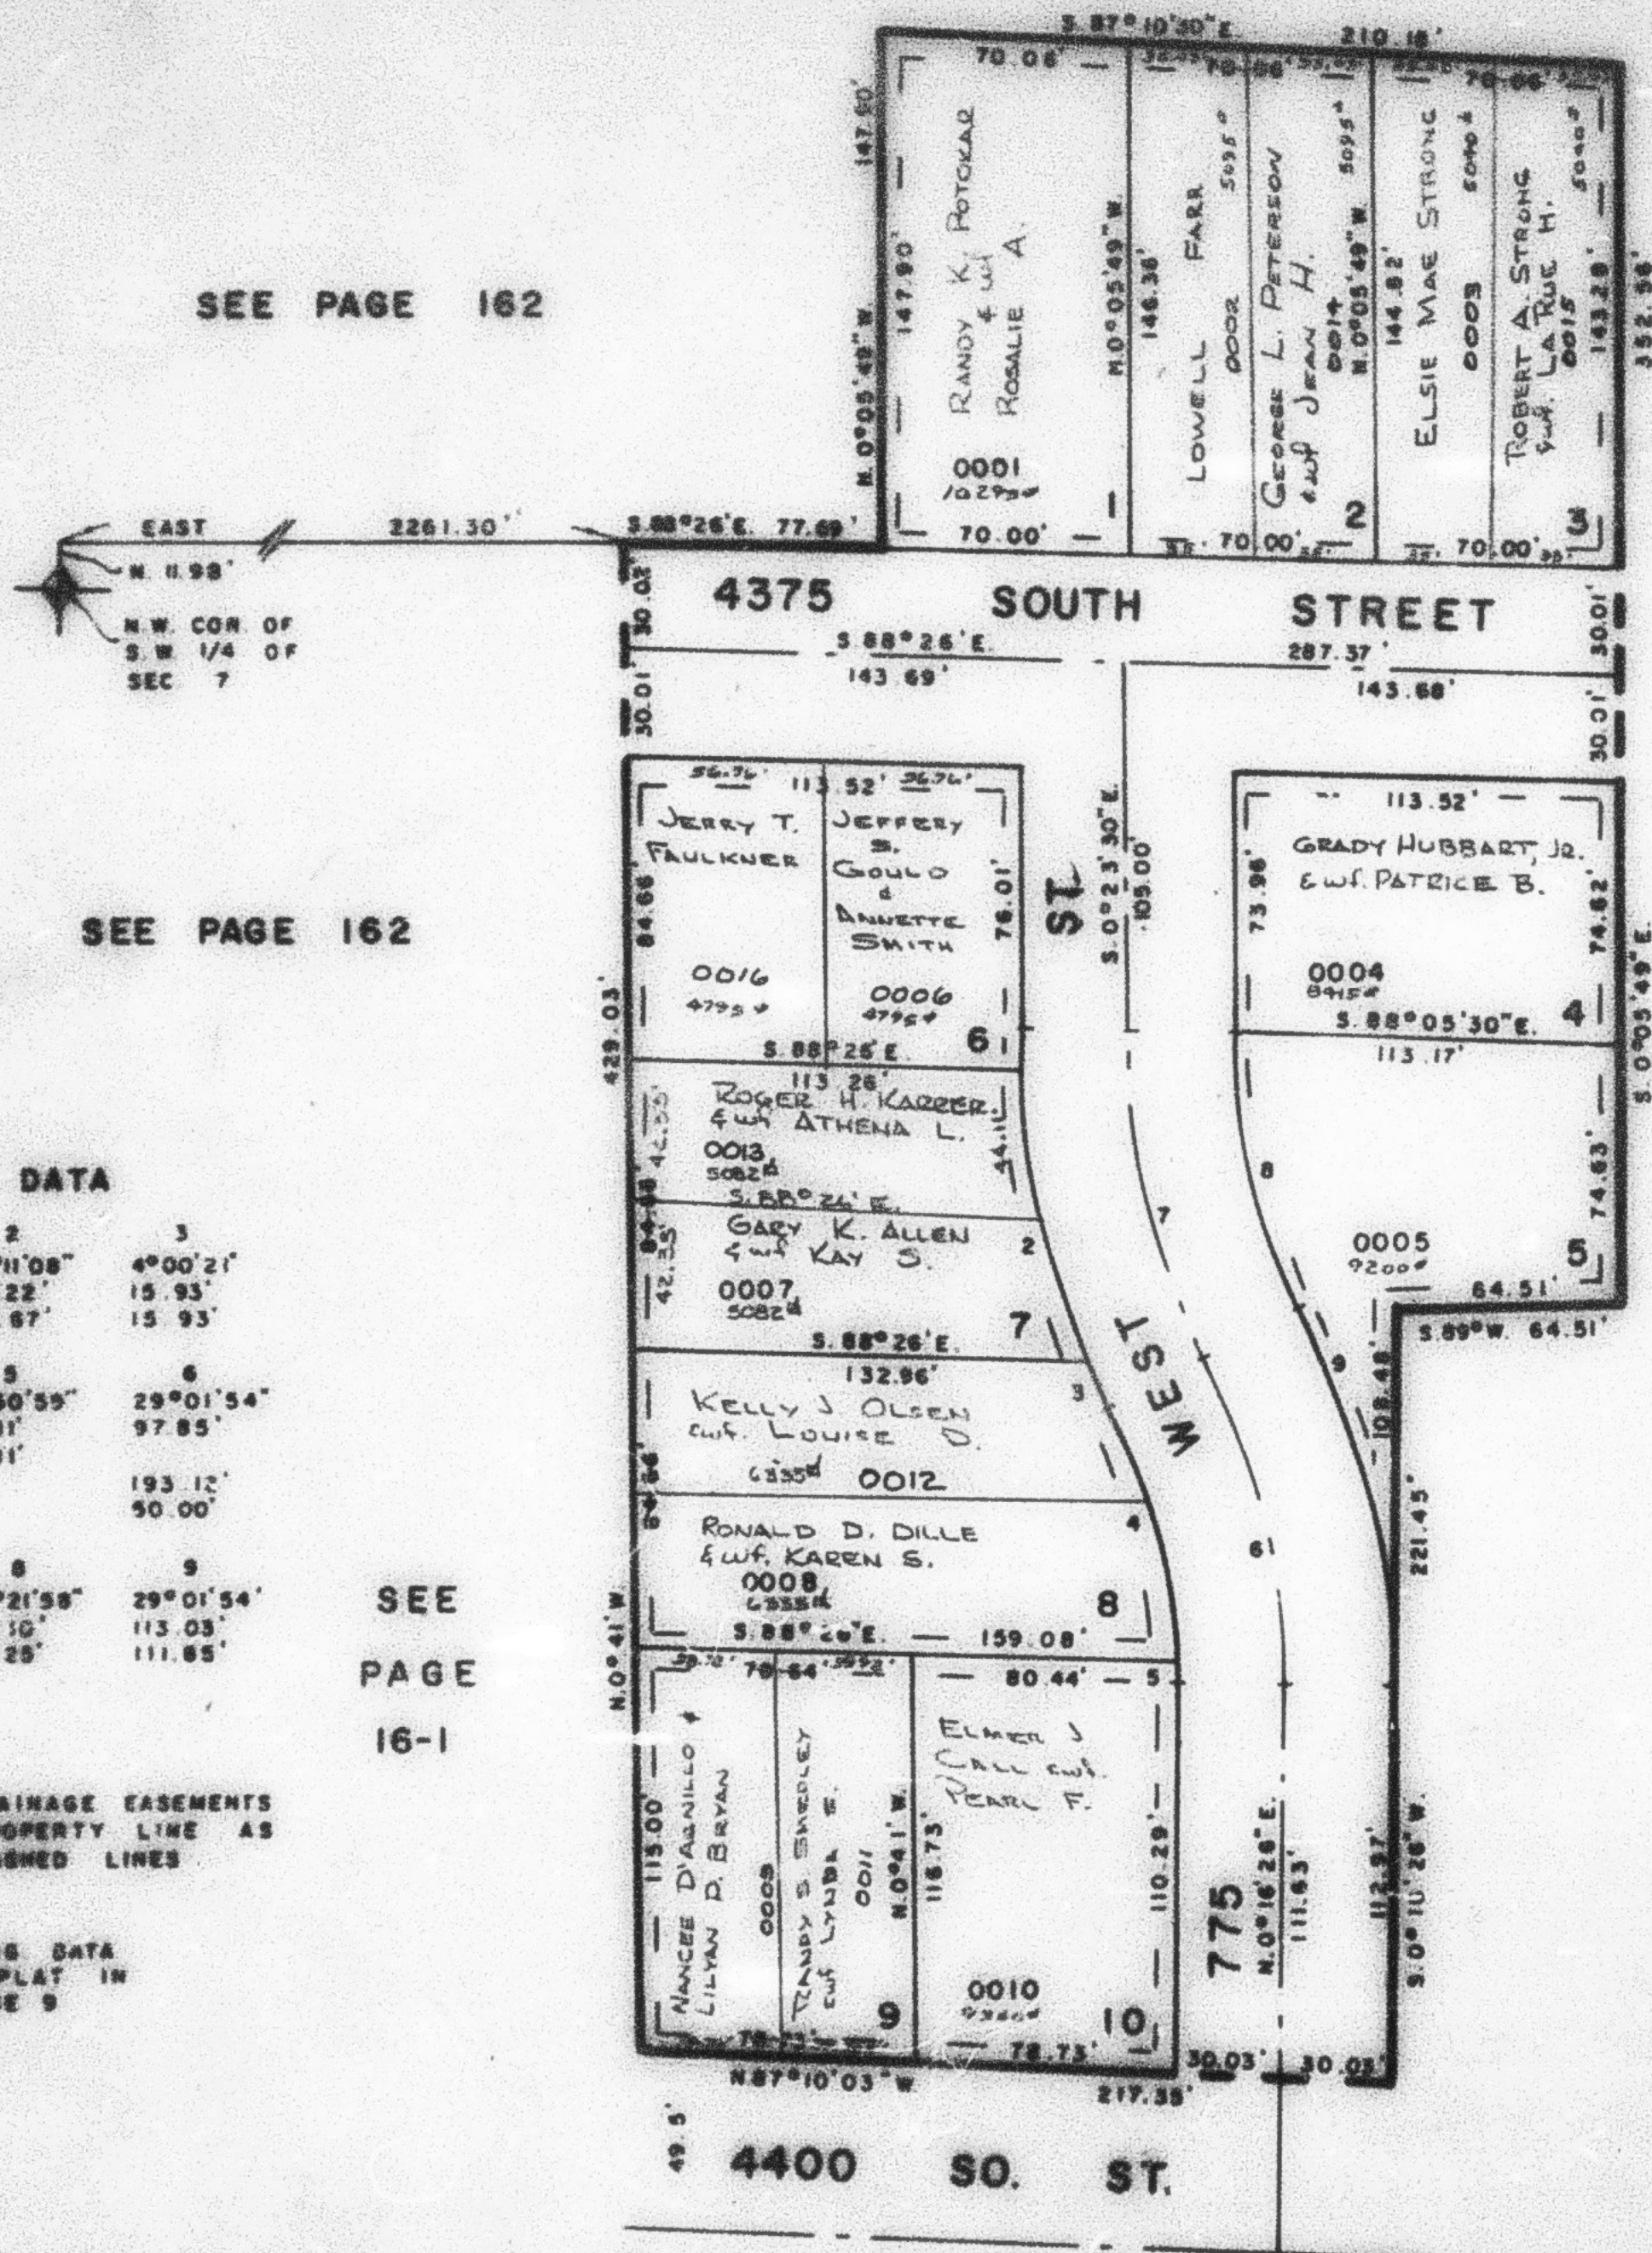

SEE PAGE 162

SEE PAGE 16-1

CURVE DATA

1	2	3
A: 2°10'29"	22°11'08"	4°00'21"
L: 3.85'	88.22'	15.93'
LC: 8.85'	87.87'	15.93'
4	5	6
A: 26°10'35"	2°50'55"	29°01'54"
L: 74.54'	8.11'	97.85'
LC: 73.89'	8.11'	193.12'
R: 197.84'		90.00'
T: 50.00'		
7	8	9
A: 25°21'58"	25°21'58"	29°01'54"
L: 97.95'	83.10'	113.03'
LC: 197.84'	62.25'	111.85'
T: 50.00'		

SEE
PAGE
16-1

7' UTILITY & DRAINAGE EASEMENTS
EACH SIDE OF PROPERTY LINE AS
INDICATED BY DASHED LINES

FOR COMPLETE ENG. DATA
SEE ORIG. ENG. PLAT IN
BOOK 23, PAGE 9

SEE PAGE 18