

PART OF W. 1/2 SEC. 7, T.5 N., R.1 W., S.L.B. & M.

179

CALL SUBDIVISION

TAXING UNIT: 26

IN RIVERDALE CITY


PREFIX: 06-179

SCALE 1"=50

SEE PAGE 7

EXCEPT WHERE OTHERWISE SHOWN
ALL LOTS OWNED BY
ELMER CALL JR. & BEAR F.
LOWELL G. FARR JR. & C. JANETTE

SEE PAGE 162

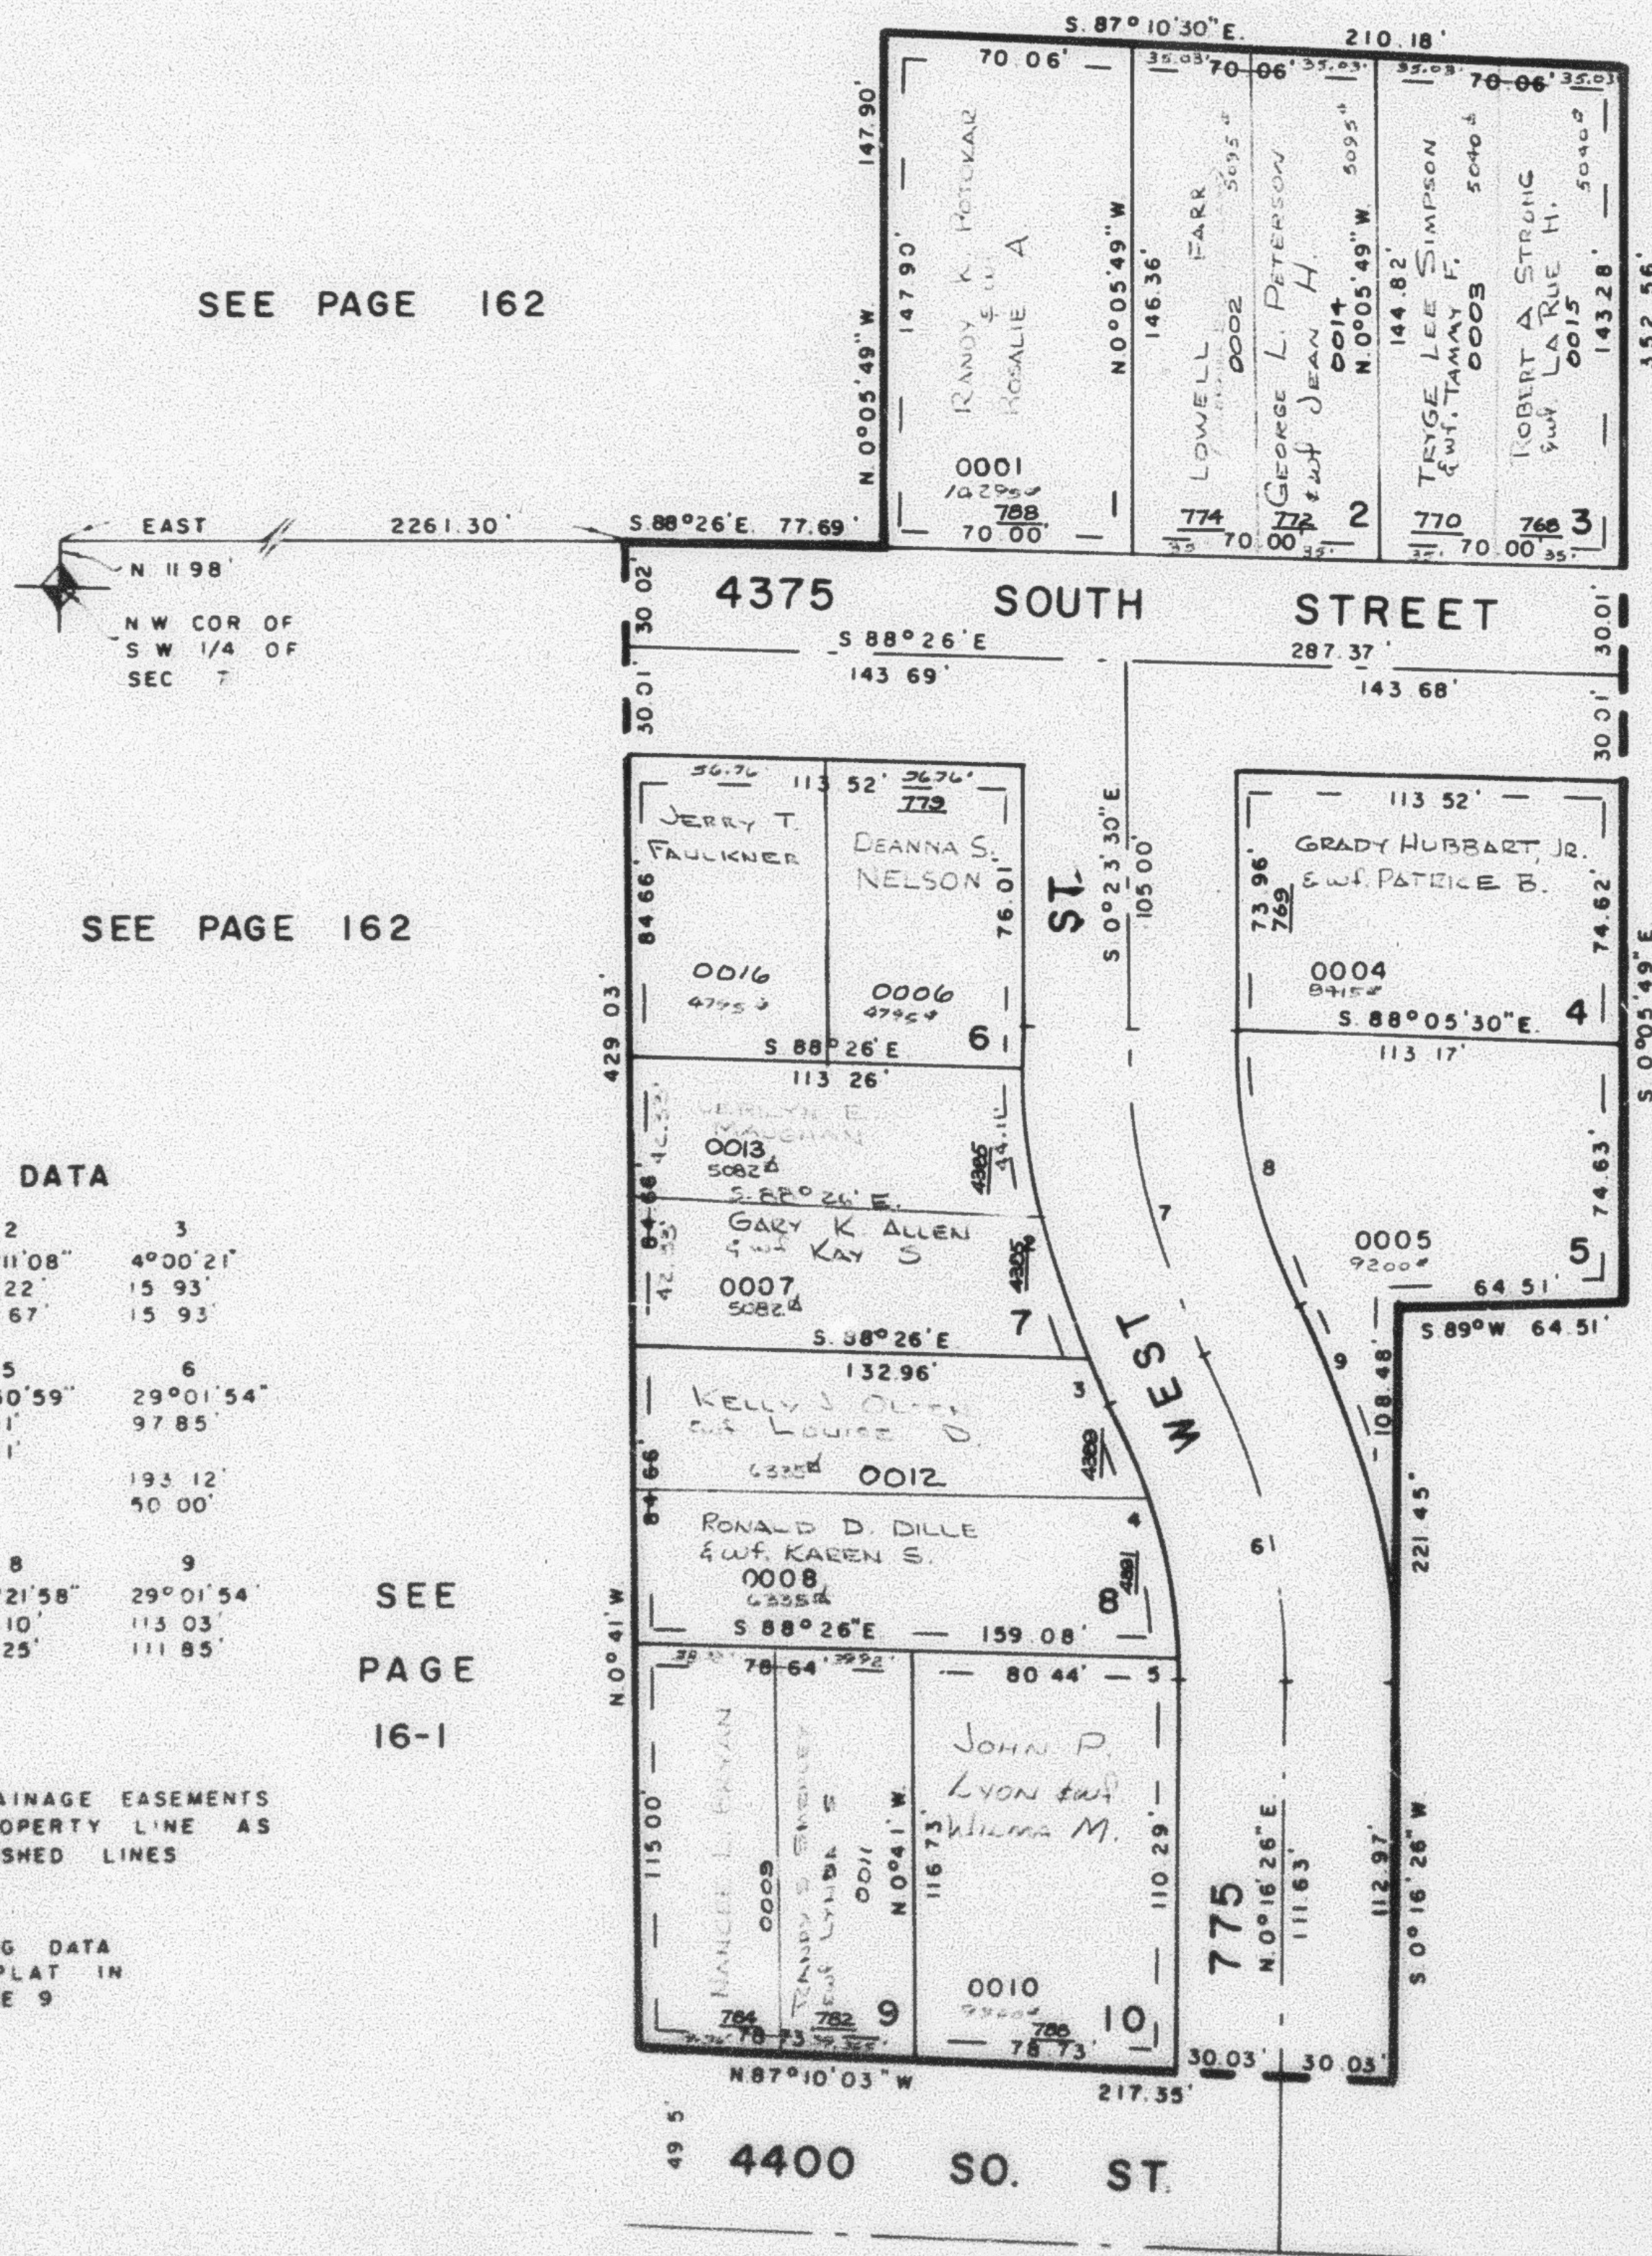

CURVE DATA

1	2	3
A: 2°10'29"	22°11'08"	4°00'21"
L: 8 65'	88 22'	15 93'
LC: 8 65'	87 67'	15 93'
4	5	6
A: 26°10'55"	2°50'59"	29°01'54"
L: 74 54'	8 11'	97 85'
LC: 73 89'	8 11'	
R: 197 84'		193 12'
T: 50 00'		50 00'
7	8	9
A: 28°21'58"	28°21'58"	29°01'54"
L: 97 95'	83 10'	113 03'
LC: 62 25'		111 85'
R: 197 84'		
T: 50 00'		

7' UTILITY & DRAINAGE EASEMENTS
EACH SIDE OF PROPERTY LINE AS
INDICATED BY DASHED LINES

FOR COMPLETE ENG DATA
SEE ORIG DED PLAT IN
BOOK 23, PAGE 9