

CALL SUBDIVISION

TAXING UNIT 26


IN RIVERDALE CITY

PREFIX 06-179

SCALE 1"=50

SEE PAGE 7

SEE PAGE 162

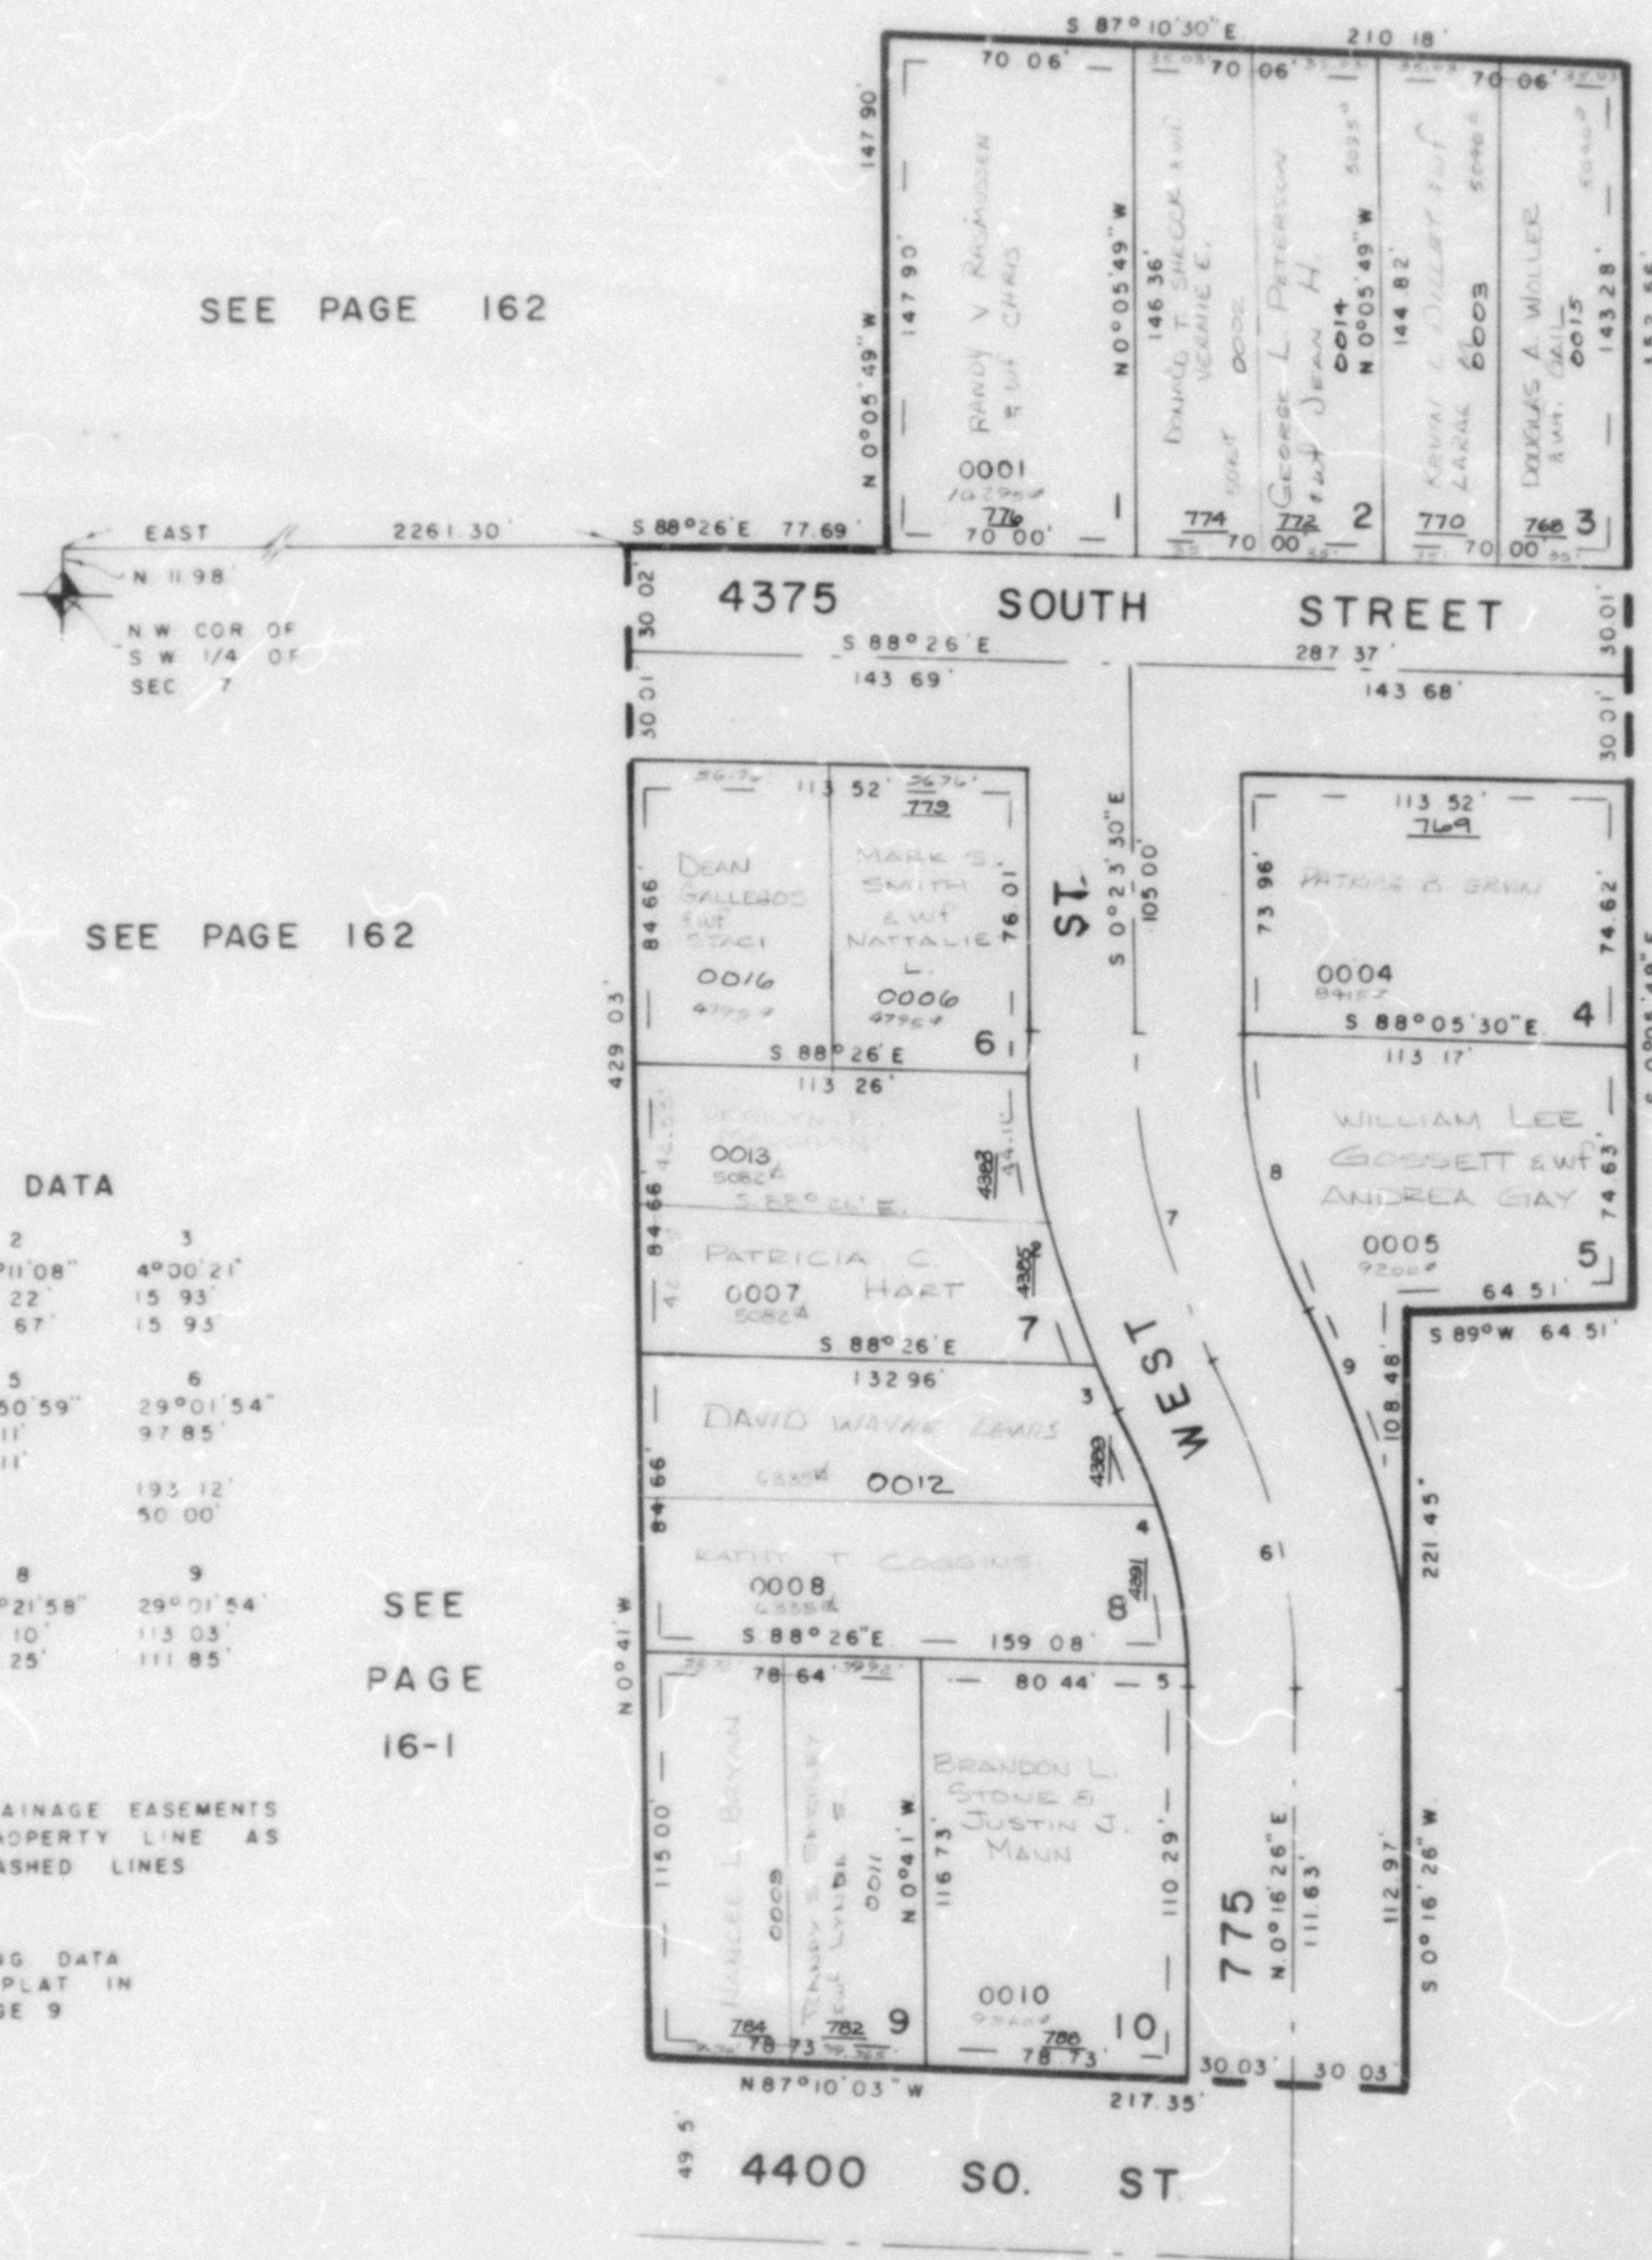

CURVE DATA

1	2	3
Δ: 2°10'29"	22°11'08"	4°00'21"
L: 8.65'	88.22'	15.93'
LC: 8.65'	87.67'	15.93'
4	5	6
Δ: 26°10'55"	2°50'59"	29°01'54"
L: 74.54'	8.11'	97.85'
LC: 73.89'	8.11'	193.12'
R: 197.84'		50.00'
7	8	9
Δ: 28°21'58"	28°21'58"	29°01'54"
L: 97.95'	83.10'	113.03'
LC: 52.25'	52.25'	111.85'
R: 197.84'		
T: 50.00'		

7' UTILITY & DRAINAGE EASEMENTS
EACH SIDE OF PROPERTY LINE AS
INDICATED BY DASHED LINES

FOR COMPLETE ENG. DATA
SEE ORIG. DED. PLAT IN
BOOK 23, PAGE 9