


PART OF N.E. 1/4, SEC. 10, T.5N., R.1W., S.L.B. & M.

OAK VIEW ESTATES PHASE ONE

IN OGDEN CITY

SCALE 1" = 50'

TAXING UNIT: 25

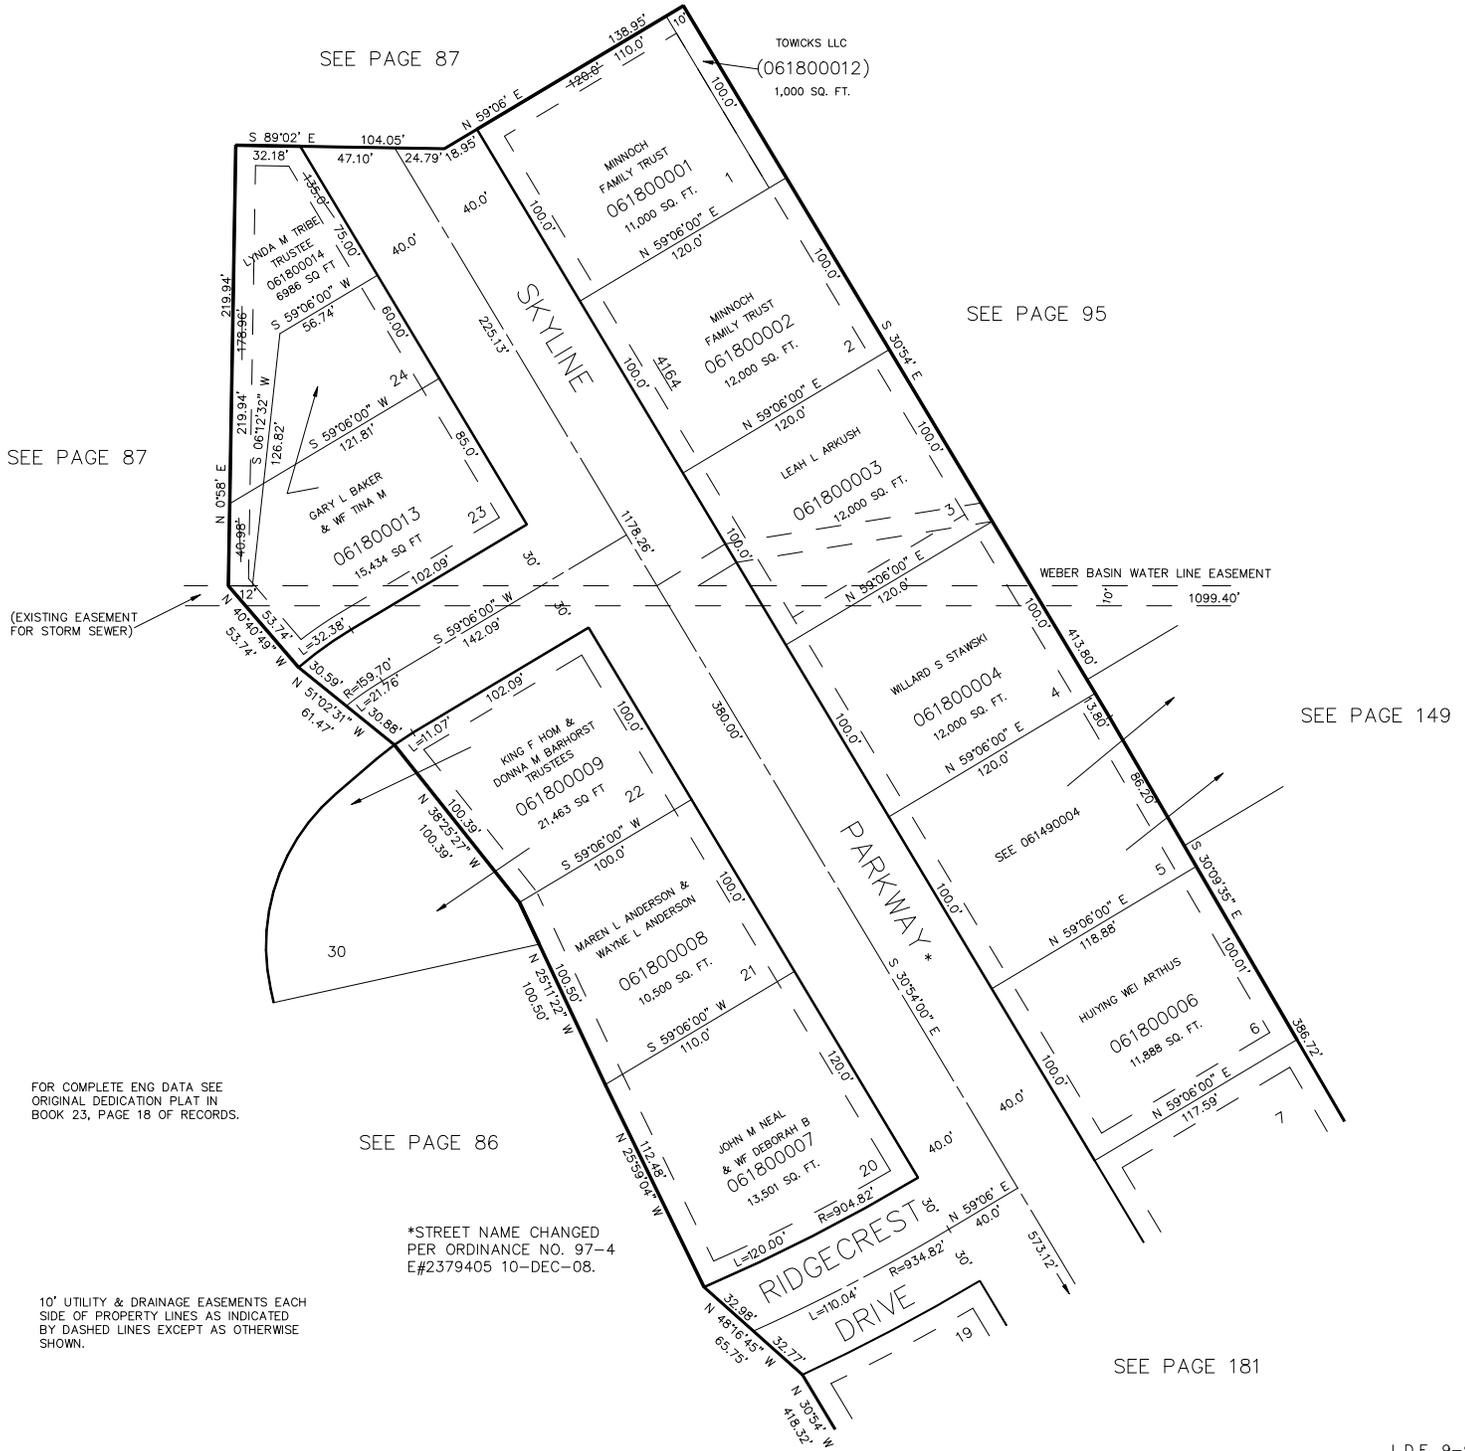

SEE PAGE 87

TOWICKS LLC
(061800012)
1,000 SQ. FT.

SEE PAGE 95

SEE PAGE 87

(EXISTING EASEMENT FOR STORM SEWER)

SEE PAGE 149

FOR COMPLETE ENG DATA SEE ORIGINAL DEDICATION PLAT IN BOOK 23, PAGE 18 OF RECORDS.

SEE PAGE 86

*STREET NAME CHANGED PER ORDINANCE NO. 97-4 E#2379405 10-DEC-08.

10' UTILITY & DRAINAGE EASEMENTS EACH SIDE OF PROPERTY LINES AS INDICATED BY DASHED LINES EXCEPT AS OTHERWISE SHOWN.

SEE PAGE 181