

PART OF N.E. 1/4, SEC. 10, T.5N., R.1W., S.L.B. & M.
OAK VIEW ESTATES PHASE ONE

IN OGDEN CITY
SCALE 1" = 50'

TAXING UNIT: 25

SEE PAGE 180


SEE PAGE 149

SEE PAGE 90

SEE PAGE 86-1

SEE PAGE
216

SEE PAGE 86

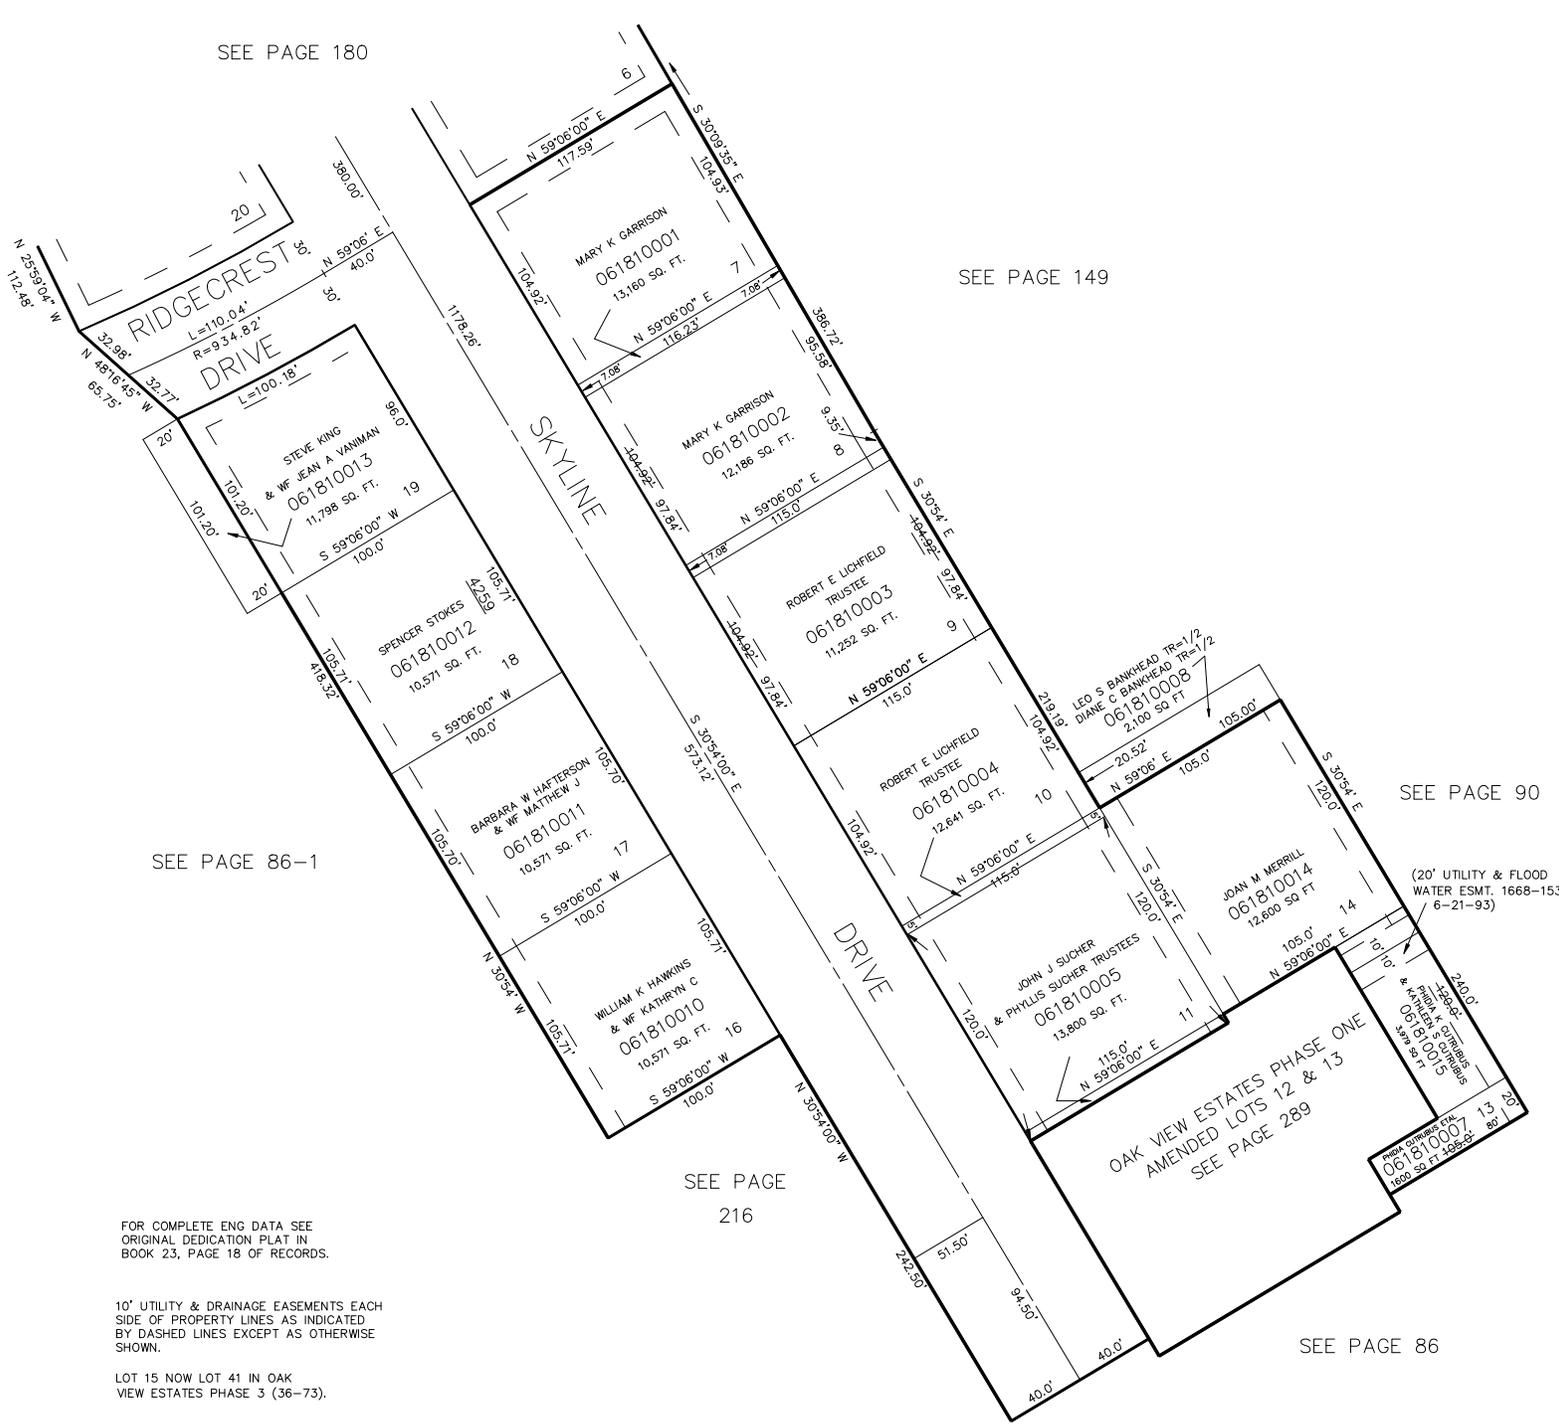

FOR COMPLETE ENG DATA SEE ORIGINAL DEDICATION PLAT IN BOOK 23, PAGE 18 OF RECORDS.

10' UTILITY & DRAINAGE EASEMENTS EACH SIDE OF PROPERTY LINES AS INDICATED BY DASHED LINES EXCEPT AS OTHERWISE SHOWN.

LOT 15 NOW LOT 41 IN OAK VIEW ESTATES PHASE 3 (36-73).