

PART OF N.W. 1/4 OF SEC. 14, T.5N., R.1W., S.L.B.&M.

184

KNOLLWOOD CONDOMINIUM PH. V

AND AMD. KNOLLWOOD COND.

IN OGDEN CITY


TAXING UNIT: 25

PREFIX: 06-184

SURVEY PLAT: BOOK 23 OF DEDICATION PLATS, PAGE 62

AMD. PLAT: BOOK 33 OF RECORDS, PAGE 27

BLDG.	UNIT	SERIAL NO.	NAMES OF OWNERS
A	76	0001	RESEARCH-PLANNING INC. ET AL.
	77	0002	
B	78	0003	
	79	0004	
C	80	0005	
	81	0006	
D	82	0007	
	83	0008	
E	84	0009	
	85	0010	EVANS GRAIN & ELEVATOR COMPANY ET AL.
F	86	0011	EVANS GRAIN & ELEVATOR COMPANY
	87	0012	
G	88	0013	
	89	0014	
H	90	0015	
	91	0016	
I	92	0017	
	93	0018	
	94 *		(SEE 0037)
J	95	0020	EVANS GRAIN & ELEVATOR COMPANY
K	96 *		(SEE 0037)
	97 *		(SEE 0037)
	98 *		(SEE 0037)
L	99 *		(SEE 0038)
	100	0025	EVANS GRAIN & ELEVATOR COMPANY
M	101	0026	
	102	0027	
N	103	0028	
	104	0029	
O	105	0030	
	106	0031	
P	107	0032	
	108	0033	ET AL.
Q	109	0034	RESEARCH-PLANNING INC. ET AL.
	110	0035	
	111	0036	

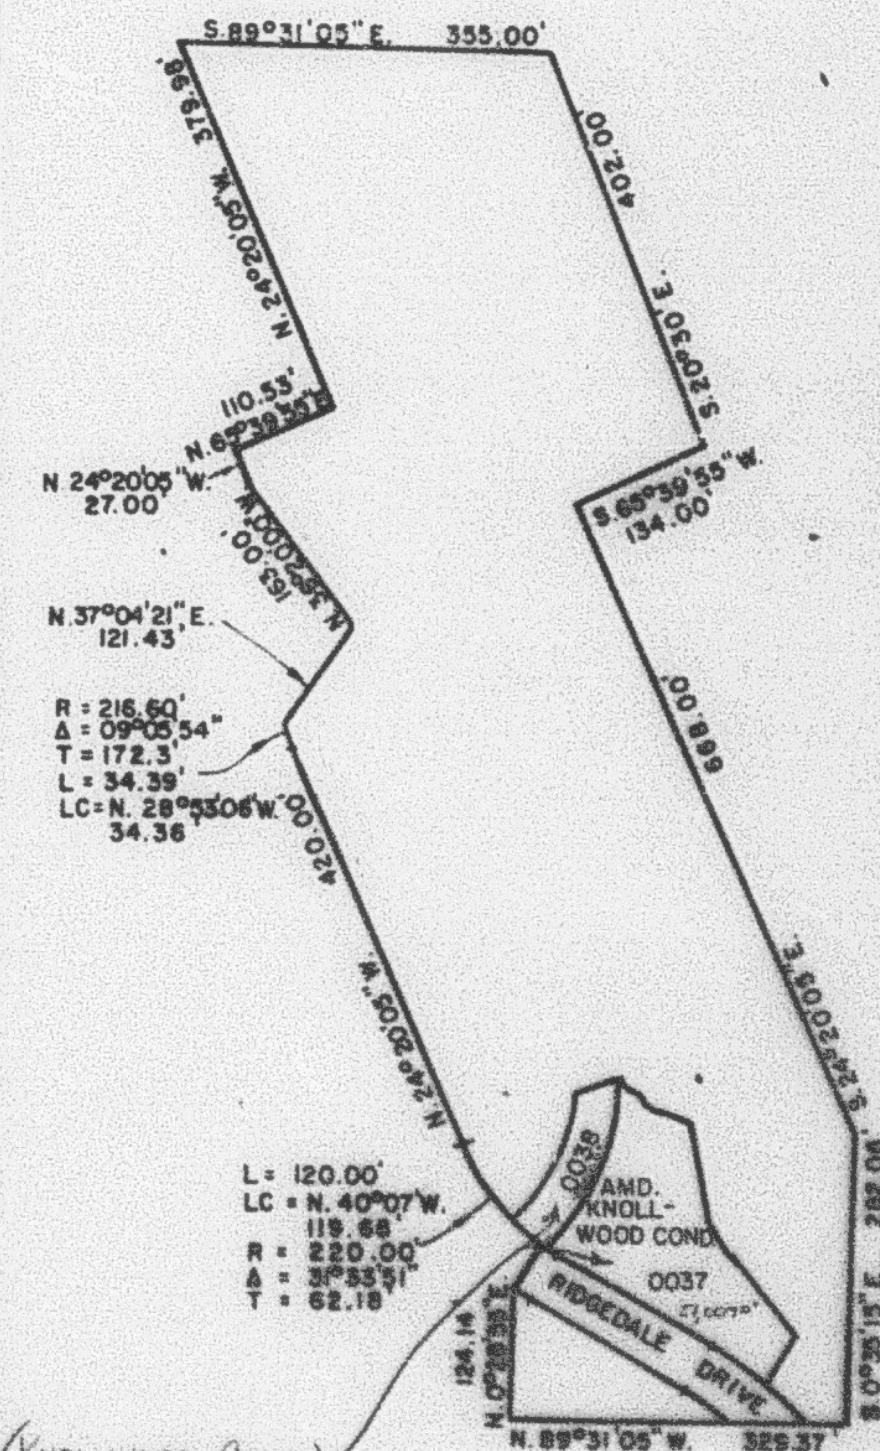

(KNOLLWOOD COND HOMEOWNERS ASSN)

* UNITS ELIMINATED
BK 1596 Pg. 515
BK 1596 Pg. 1758

A.M. 2-81