

PART OF S.E. 1/4 OF SEC. 10, T.5N., R.1W., S.L.B. & M.

MOUNTAIN MEADOWS SINGLE UNIT CONDOMINIUM

185

TAXING UNIT: 25

PHASE TWO
IN OGDEN CITY

PREFIX: 06-185

SURVEY PLAT: BOOK 23 OF DEDICATION PLAT, PAGE 71

DECLARATION: BOOK 1380 OF RECORDS, PAGE 1323


SCALE 1" = 60'

EXCEPT WHERE OTHERWISE SHOWN
ALL LOTS OWNED BY
LOEL W. DEAN
AND KATHLEEN C.

SEE PAGE 176

SEE
PAGE
161

SEE
PAGE
182

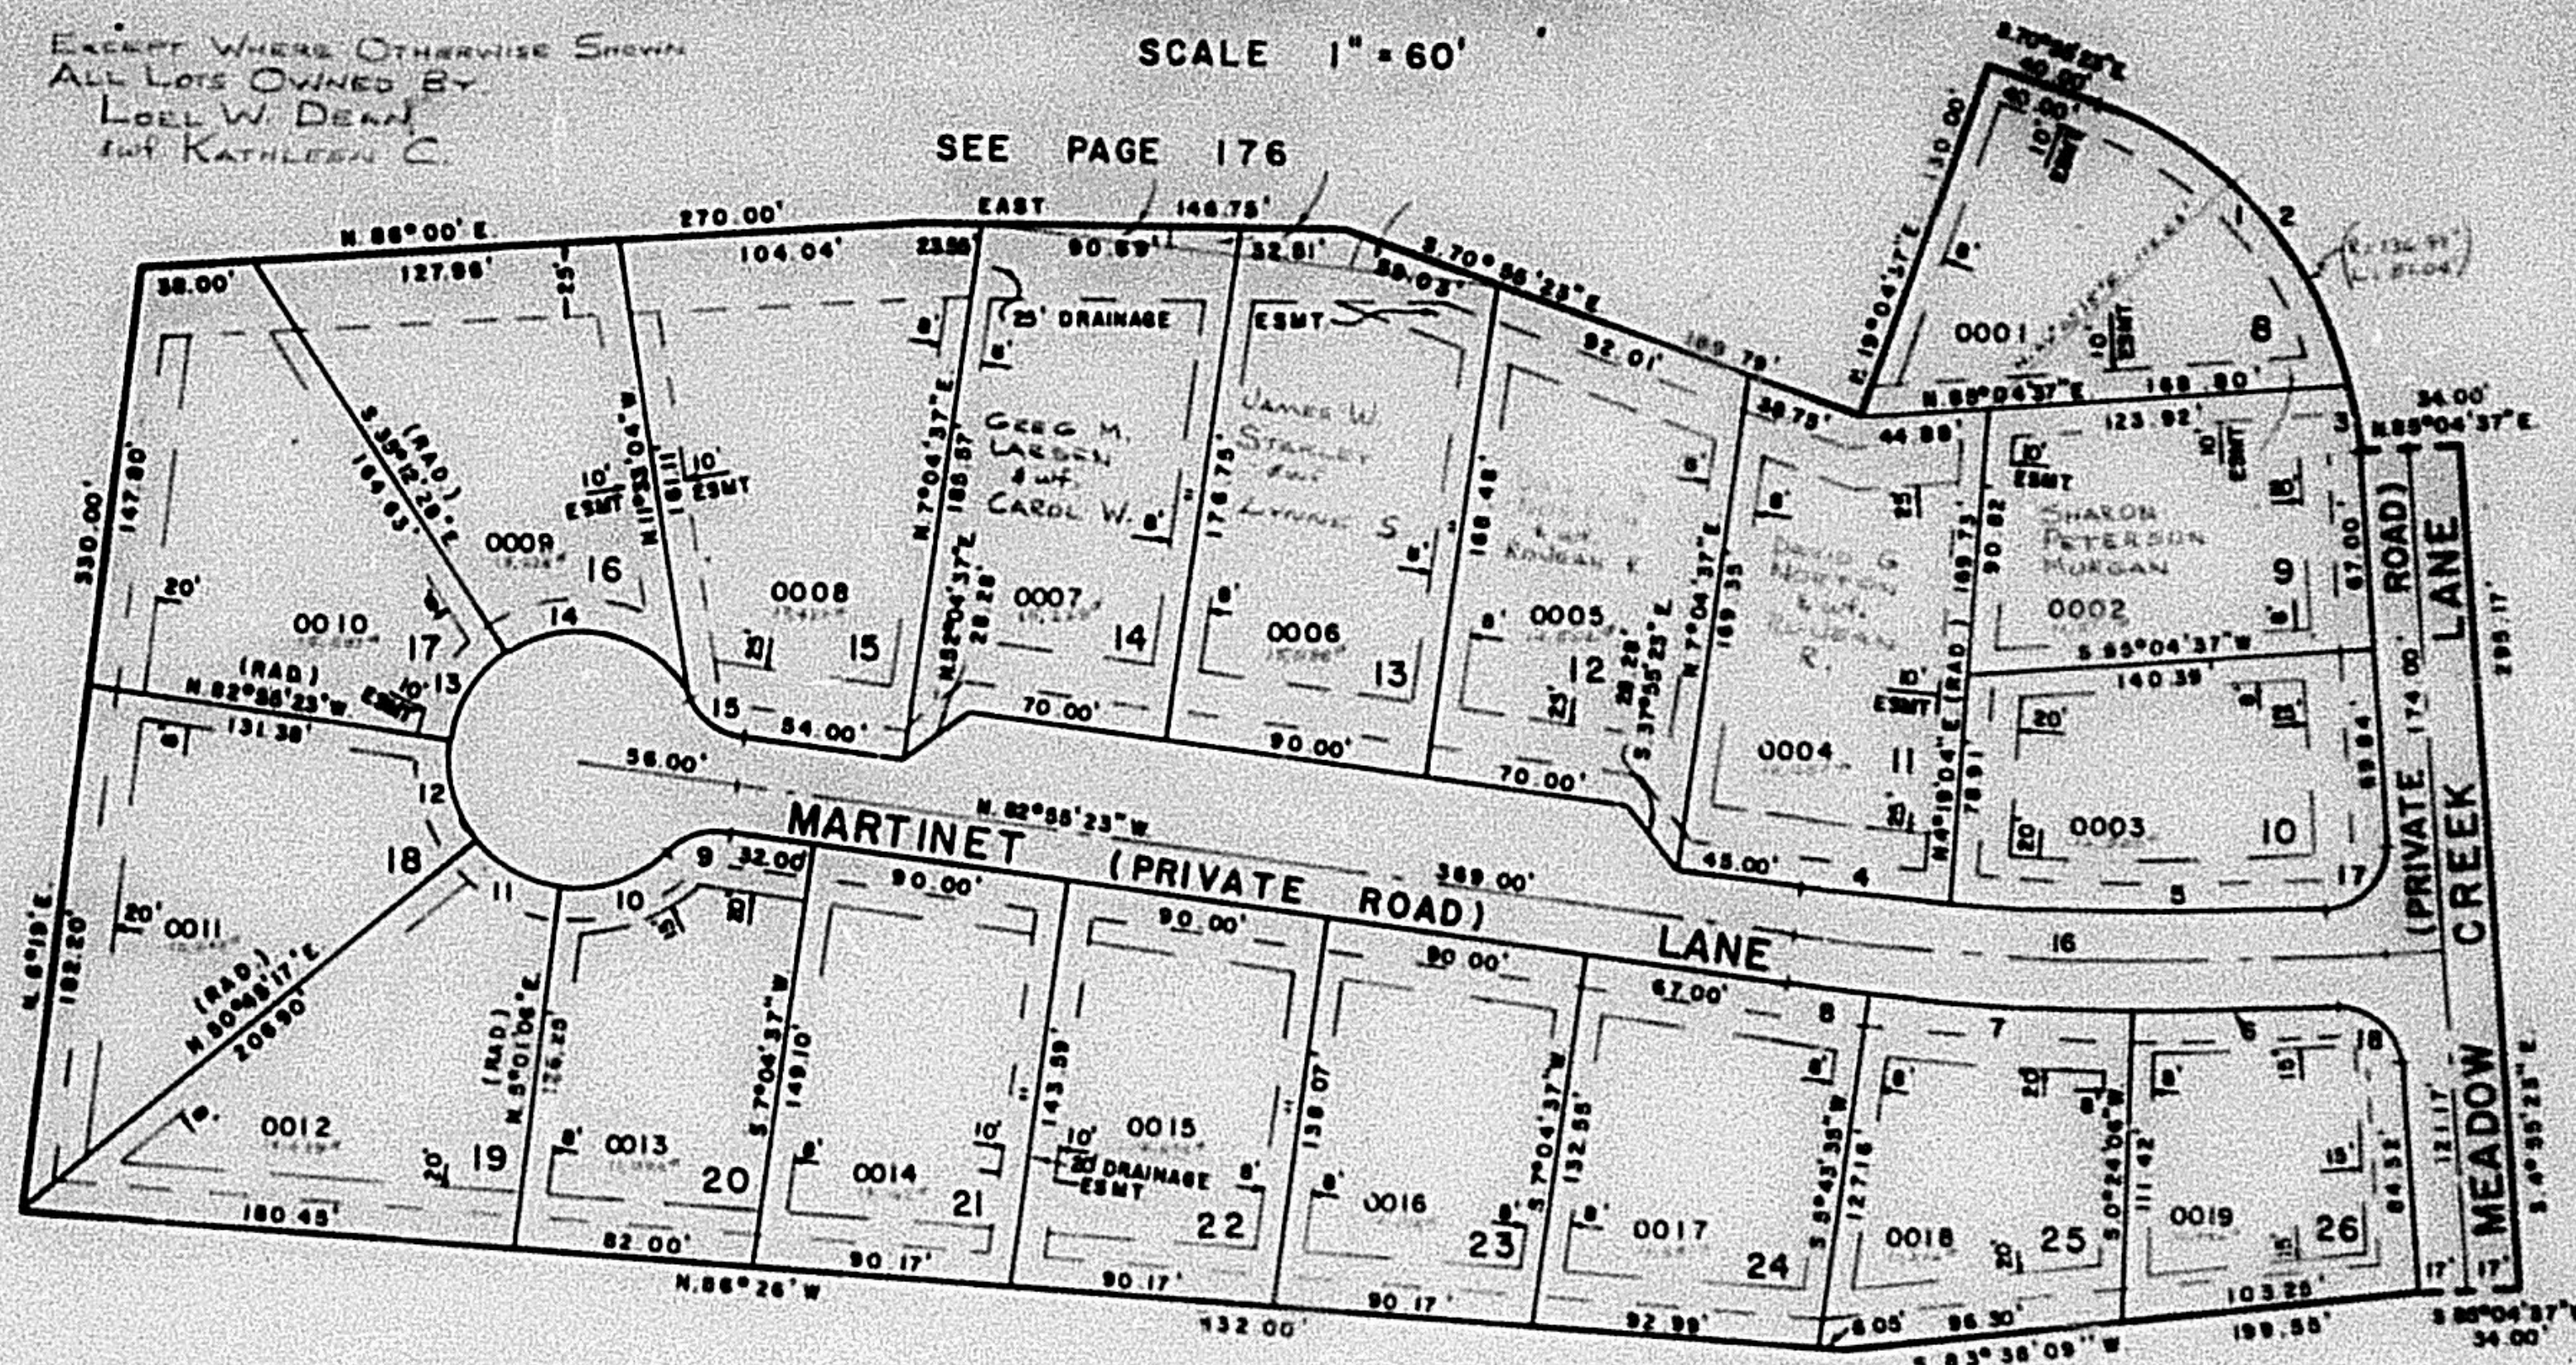

SEE PAGE 96

CURVE DATA

1	2	3	4	5	6	7	8	9
R = 136.99	136.99	136.99	934.44	934.44	934.44	934.44	934.44	25.00'
L = 135.04'	137.80'	22.75'	45.00'	133.34'	73.34'	50.00'	22.63'	23.18'
A = 58°28'53"	60°00'00"	9°31'07"	2°45'33"	8°10'32"	4°20'21"	5°18'29"	1°21'42"	53°07'28"
LC = 542°40'37"E	537°55'23"E	58°40'54"E	N 84°18'08"W	S 89°46'12"E	S 88°13'56"W	S 86°54'10"E	S 88°35'54"E	S 70°30'43"W
129.64'	149.22'	22.75'	44.99'	133.22'	73.33'	89.97'	22.83'	22.36'

10	11	12	13	14	15	16	17	18
R = 45.00'	45.00'	45.00'	45.00'	45.00'	25.00'	931.44'	20.00'	20.00'
L = 40.11'	39.92'	38.38'	37.48'	74.93'	23.18'	199.27'	31.79'	31.07'
A = 51°04'17"	48°44'11"	46°19'20"	47°42'35"	95°24'53"	53°07'46"	12°00'00"	91°03'55"	89°00'52"
LC = S 69°26'57"W	N 62°06'49"W	N 16°05'03"W	N 30°56'04"E	S 77°31'02"E	N 56°21'29"W	N 88°55'23"W	S 40°36'34"W	N 49°25'49"W
38.80'	34.98'	35.40'	36.40'	66.57'	22.36'	198.91'	28.55'	28.04'

FOR COMPLETE ENG DATA
SEE ORIG DED PLAT IN
BOOK 23, PAGE 71