

PART OF SE 1/4 OF SEC. 10, T.5N., R.1W., S.1B.M.

MOUNTAIN MEADOWS SINGLE UNIT CONDOMINIUM

PHASE TWO

TAXING UNIT 25

IN OGDEN CITY

PREFIX 06-185

SURVEY PLAT: BOOK 23 OF DEDICATION PLAT, PAGE 71


DECLARATION: BOOK 1380 OF RECORDS, PAGE 1323

SCALE 1" = 60'

EXCEPT WHERE OTHERWISE SHOWN
ALL LOTS OWNED BY
LOREL W. DEAN
SW. KATHLEEN C.

SEE PAGE 176

SEE
PAGE
161

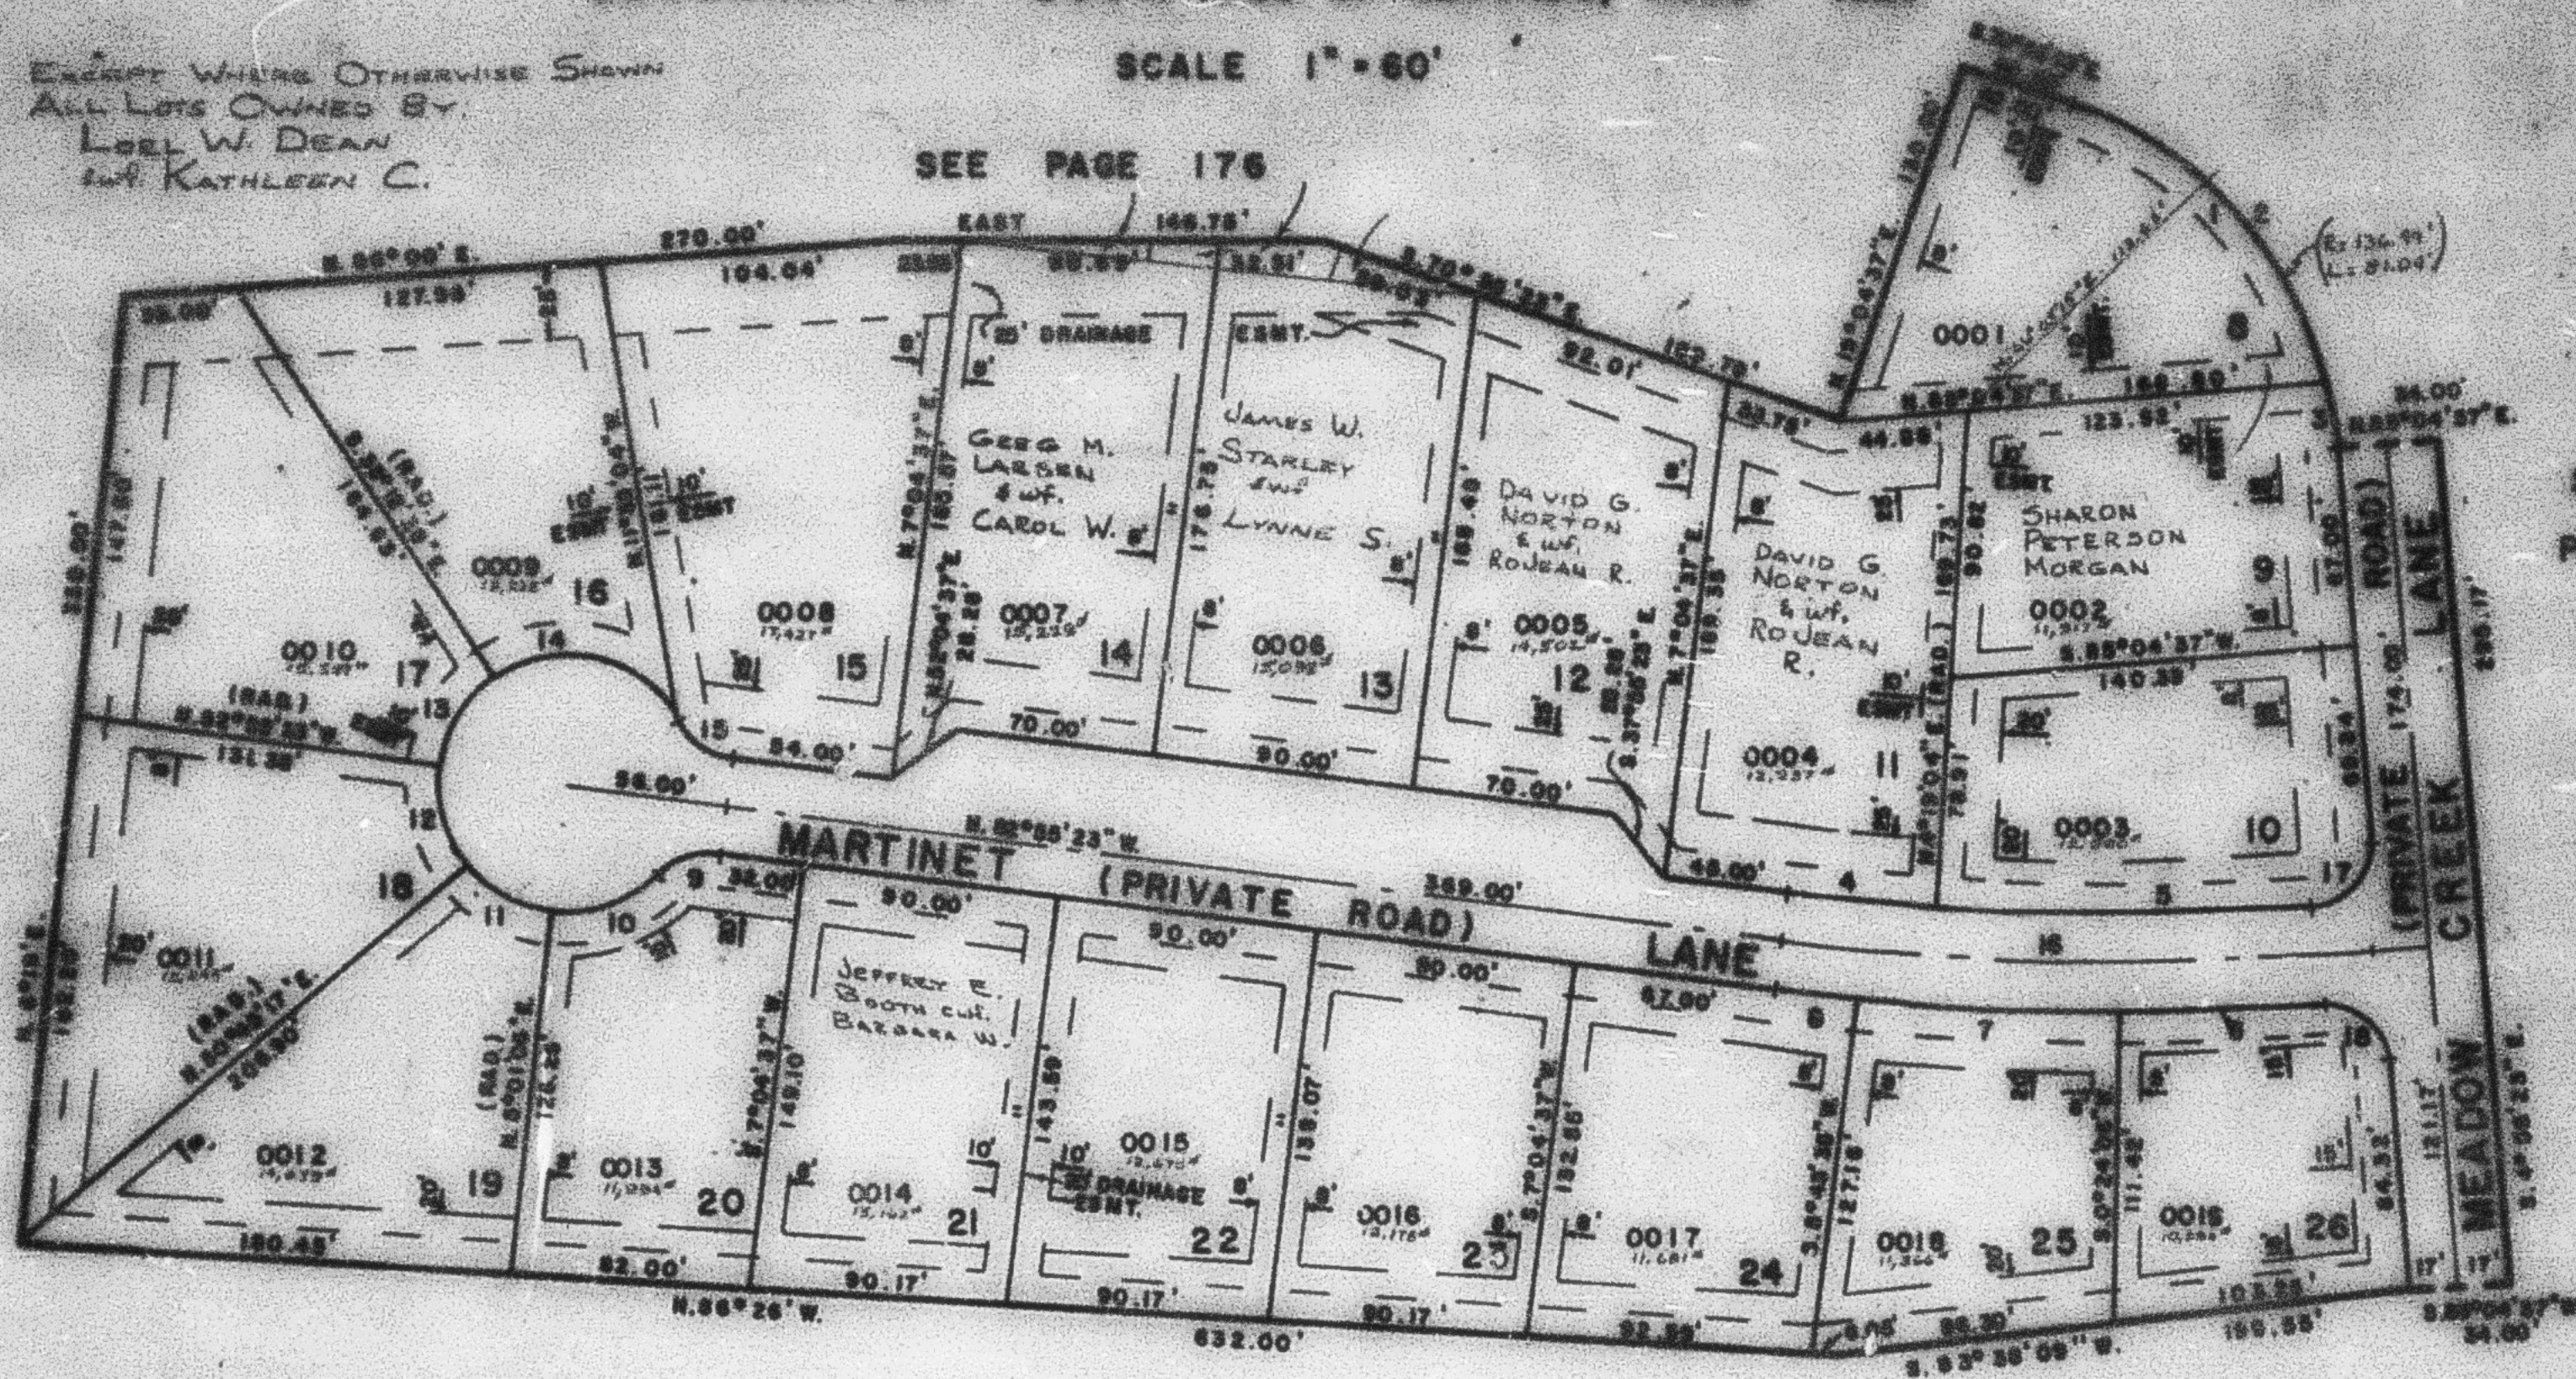

SEE
PAGE
182

SEE PAGE 96

CURVE DATA

	1	2	3	4	5	6	7	8	9
R =	136.53	136.53	136.99	934.44	934.44	968.44	968.44	968.44	25.00
L =	136.04	137.80	22.76	48.00	133.34	73.34	90.00	22.23	23.18
A =	56°25'53"	60°00'00"	9°31'07"	2°48'33"	9°10'32"	4°20'21"	5°19'29"	1°21'02"	53°07'26"
LC =	3.40°40'37"E	5.37°58'25"E	3.9°40'56"E	N.25°13'00"W	S.63°46'18"E	S.68°13'56"W	S.68°56'10"E	S.68°56'54"E	S.70°30'48"W
	129.84	149.22	22.73	44.99	133.22	73.33	69.97	22.63	22.36

	10	11	12	13	14	15	16	17	18
R =	45.00	45.00	45.00	45.00	45.00	25.00	981.44	20.00	20.00
L =	40.11	35.92	38.39	37.46	74.98	23.18	199.27	31.79	31.07
A =	51°04'17"	45°54'11"	45°19'20"	47°42'38"	98°24'53"	53°07'48"	12°00'00"	91°03'56"	89°50'52"
LC =	S.68°28'57"W	N.62°02'42"W	N.16°05'05"W	N.30°56'04"E	S.77°31'02"E	N.58°21'25"W	N.88°56'23"W	S.40°36'34"W	N.49°25'49"W
	35.80	34.99	35.40	36.40	66.57	22.36	198.91	29.55	29.06

FOR COMPLETE ENG. DATA
SEE ORIG. DES. PLAT IN
BOOK 23, PAGE 71