

PART OF S.W. 1/4 OF SEC. 9, T.5N., R.1W., S.L.B.M.  
**HASSELL HEIGHTS SUBDIVISION NO. 3**

186

TAXING UNIT 27

IN SOUTH OGDEN CITY


PREFIX 00-186

SCALE 1" = 50'

SEE PAGE 60-1

SEE PAGE 67

EXCEPT WHERE OTHERWISE SHOWN  
 ALL LOTS OWNED BY:  
 Rev. L. Hassell and Janice M. & J.  
 Joyce H. McKee - 75  
 and L. Hassell and Janice M. & J.  
 Joyce H. McKee - 75

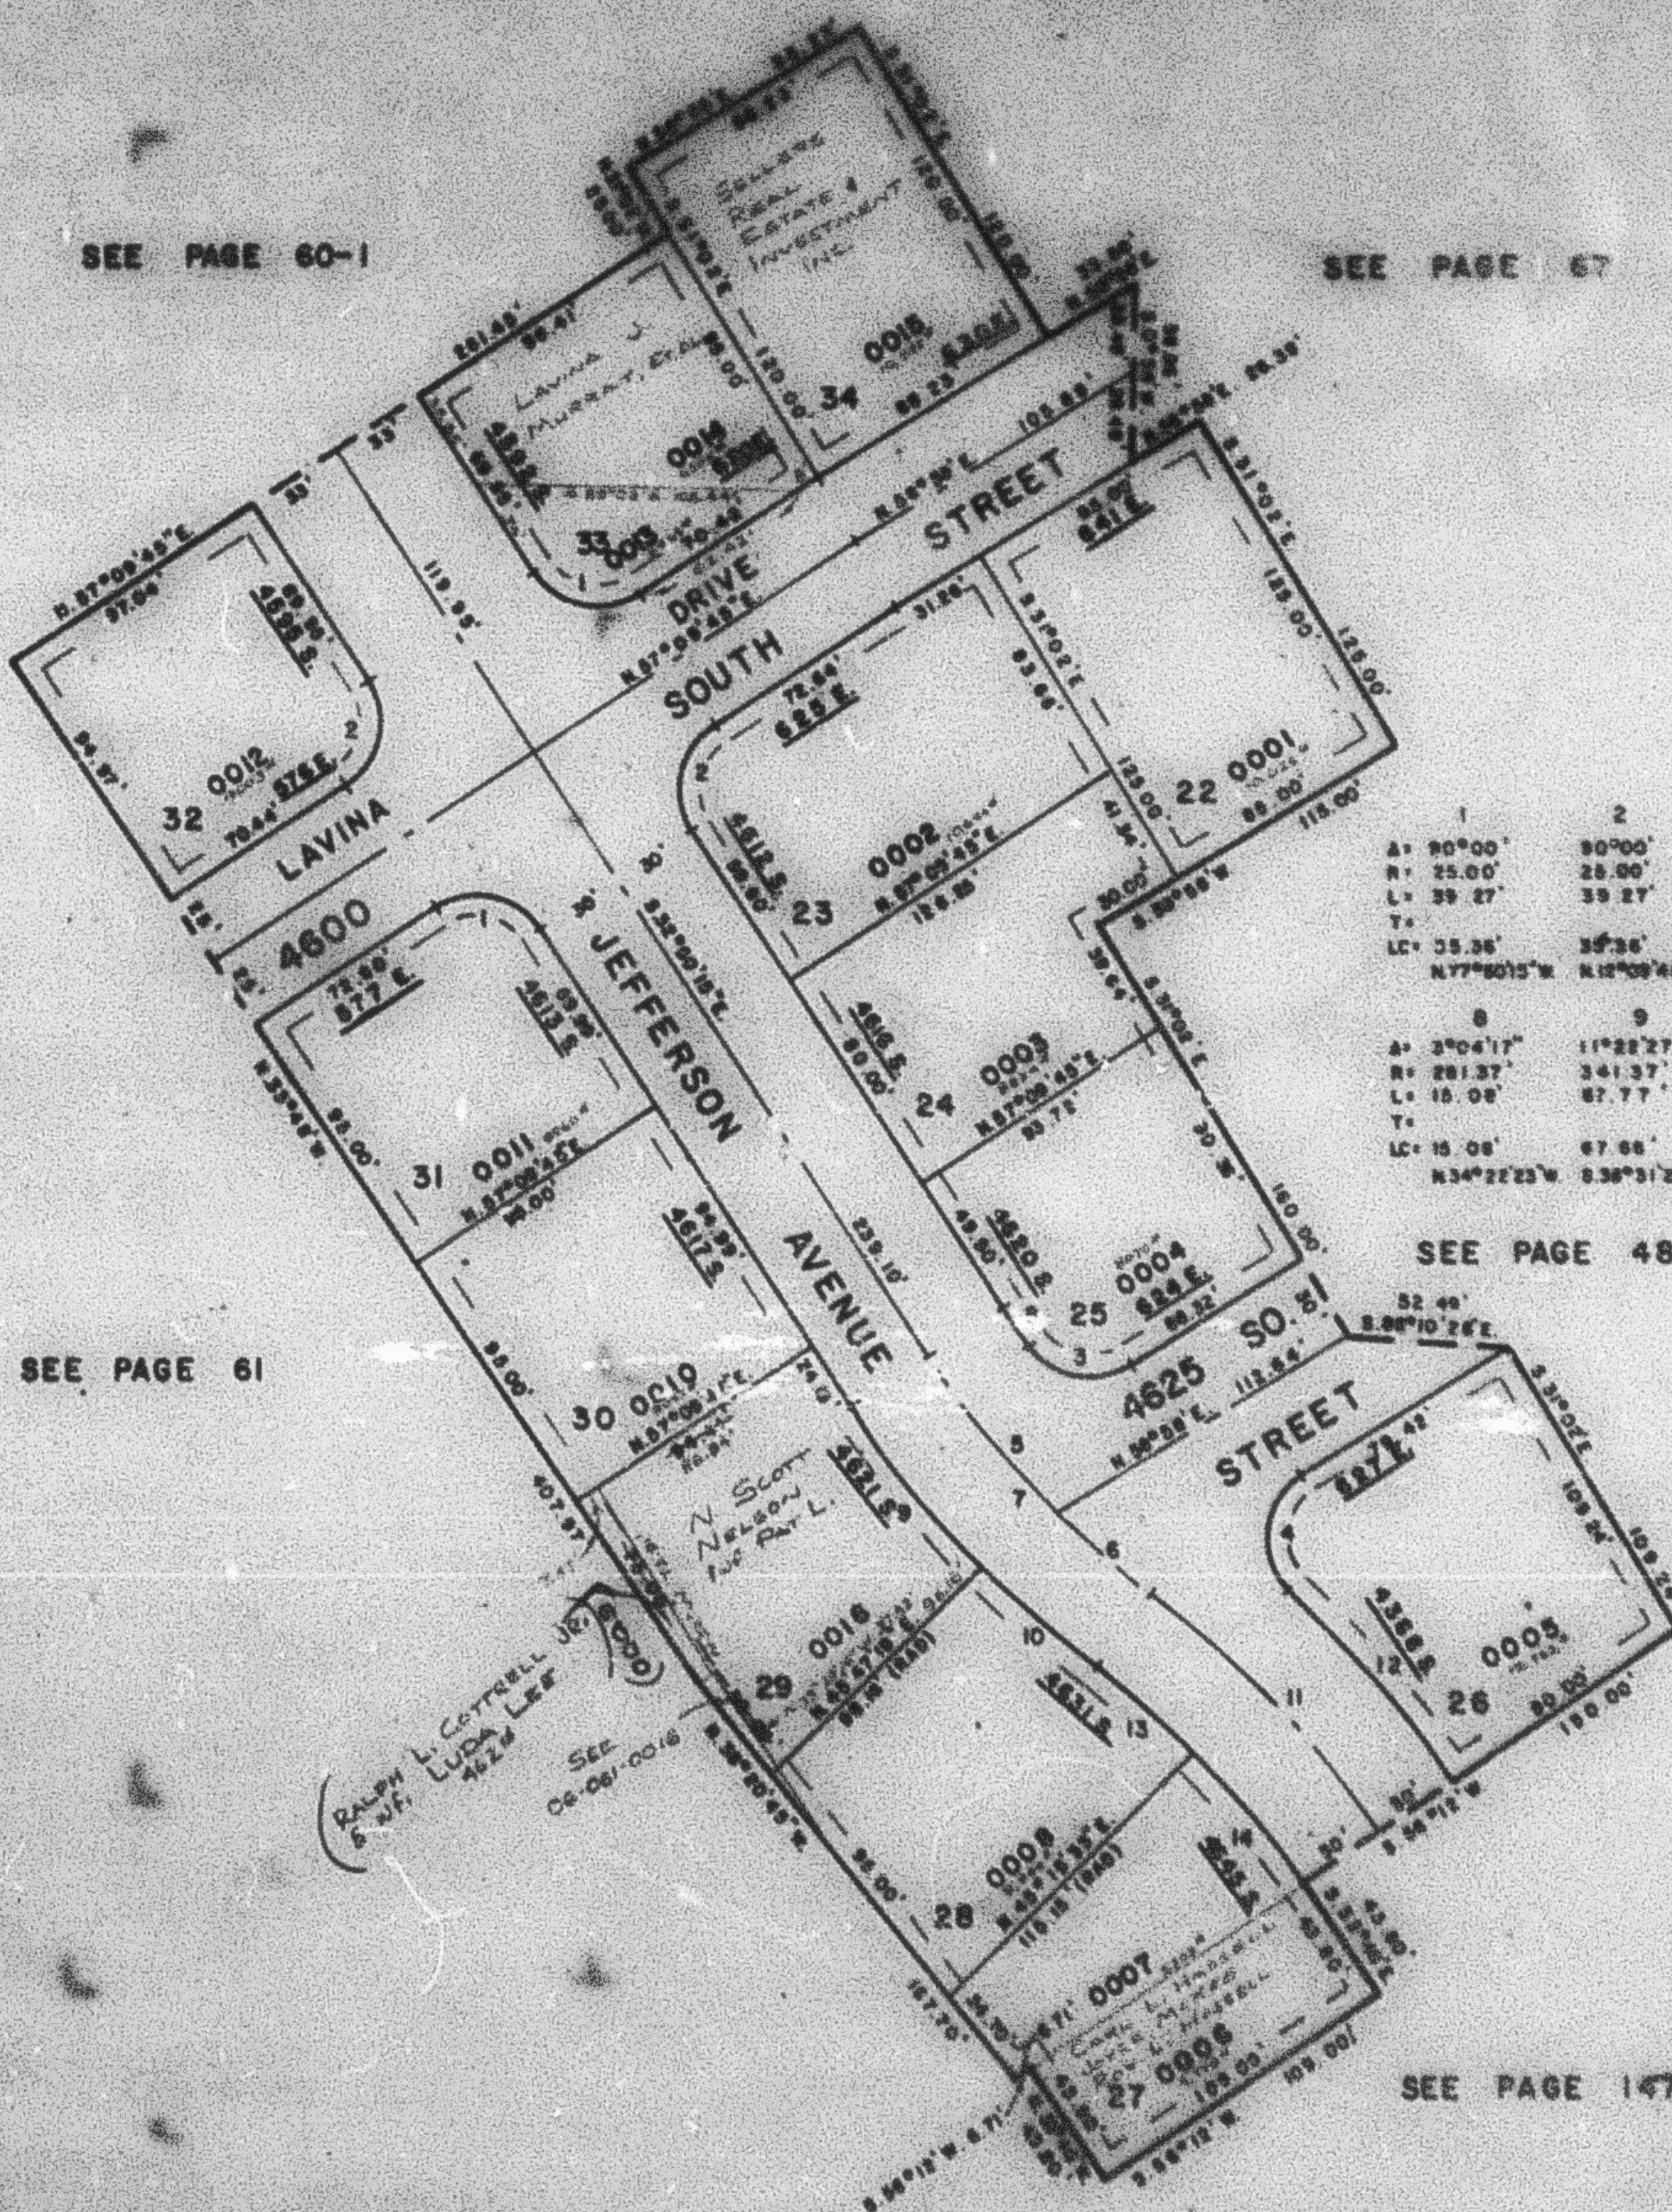

CURVE DATA

| 1           | 2           | 3           | 4         | 5           | 6           | 7           |
|-------------|-------------|-------------|-----------|-------------|-------------|-------------|
| A= 90°00'   | 90°00'      | 82°07'26"   | 106°04'   | 12°28'24"   | 7°35'41"    | 20°01'02"   |
| R= 25.00'   | 25.00'      | 25.00'      | 25.00'    | 25.00'      | 25.00'      | 25.00'      |
| L= 39.27'   | 39.27'      | 37.14'      | 48.28'    | 67.79'      | 41.09'      | 108.83'     |
| T=          |             |             |           |             |             |             |
| LC= 35.36'  | 35.36'      | 33.92'      | 39.95'    | 67.65'      | 41.04'      | 68.00'      |
| N77°50'15"W | N12°09'46"E | N78°28'16"W | N5°56'E   | S39°04'27"E | S48°03'20"E |             |
| 8           | 9           | 10          | 11        | 12          | 13          | 14          |
| A= 2°04'17" | 11°28'27"   | 8°39'28"    | 10°04'20" | 13°15'      | 9°07'53"    | 10°06'27"   |
| R= 281.37'  | 341.37'     | 241.37'     | 357.40'   | 357.40'     | 297.40'     | 297.40'     |
| L= 10.08'   | 87.77'      | 51.60'      | 108.90'   | 82.98'      | 42.21'      | 96.79'      |
| T=          |             |             |           |             |             |             |
| LC= 15.08'  | 67.66'      | 51.60'      | 55.00'    | 82.78'      | 42.17'      | 96.70'      |
| N34°22'23"W | S36°31'26"E | S48°03'20"E |           | N40°27"W    | S48°03'20"E | S36°31'26"E |

SEE PAGE 48

SEE PAGE 61

7' UTILITY & DRAINAGE EASEMENTS  
 EACH SIDE OF PROPERTY LINE  
 AS INDICATED BY DASHED LINES

FOR COMPLETE ENG. DATA  
 SEE ORIG. SURV. PLAT IN  
 BOOK 24, PAGE 1

SEE PAGE 147