

PART OF S.W. 1/4 OF SEC. 9, T.5N., R.1W., S.L.B.&M.

HASSELL HEIGHTS SUBDIVISION NO. 3

186

TAXING UNIT 27

IN SOUTH OGDEN CITY


PREFIX: 06-186

SCALE 1" = 50'

EXCEPT WHERE OTHERWISE SHOWN
ALL LOTS OWNED BY:
ROY L. HASSELL & JAMIE M. 1/2
JOYCE H. MCKEE 1/3
CARL L. HASSELL & MARY L. 1/3

SEE PAGE 60-1

SEE PAGE 67

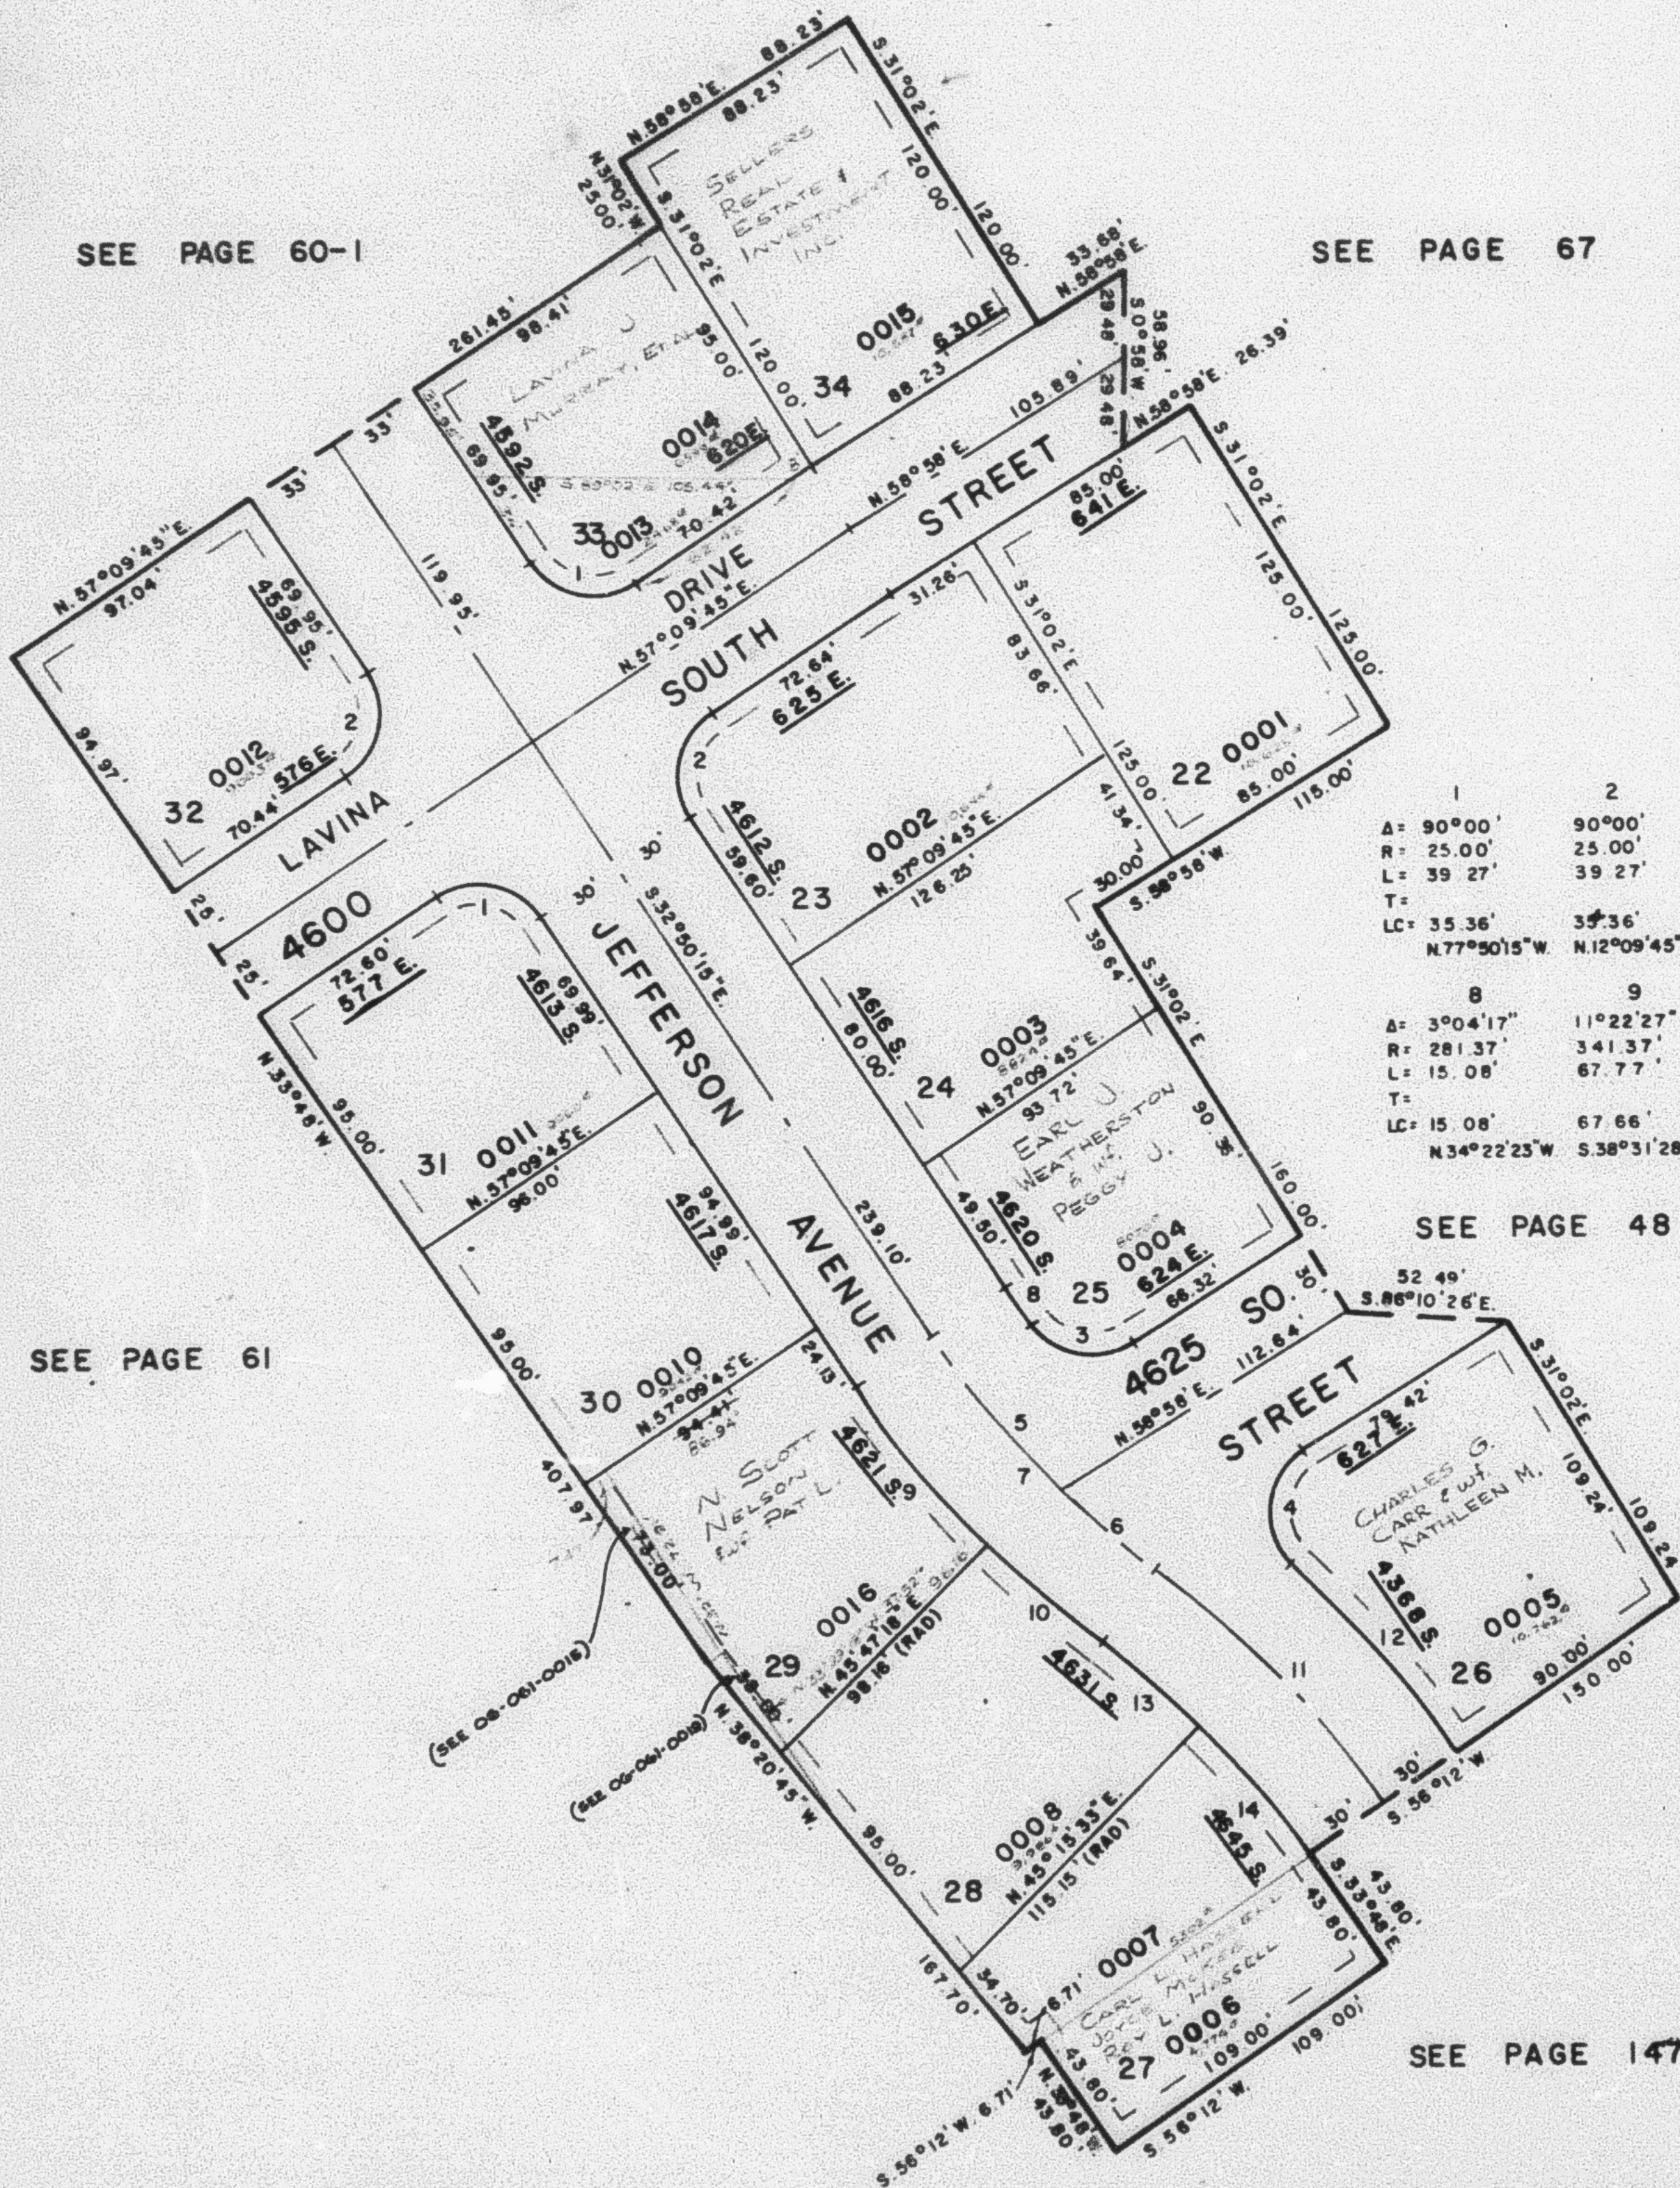

CURVE DATA

1	2	3	4	5	6	7
A= 90°00'	90°00'	85°07'28"	106°04'	12°28'24"	7°33'41"	20°02'05"
R= 25.00'	25.00'	25.00'	25.00'	311.37'	311.37'	311.37'
L= 39.27'	39.27'	37.14'	46.28'	67.79'	41.09'	108.86'
T=						55.00'
LC= 35.36'	35.36'	33.82'	39.95'	67.65'	41.06'	
N77°50'15"W	N12°09'45"E	N78°28'16"W	N5°56'E	S39°04'27"E	S49°05'29"E	
8	9	10	11	12	13	14
A= 3°04'17"	11°22'27"	8°39'38"	19°04'20"	13°18'	8°07'53"	10°56'27"
R= 281.37'	341.37'	341.37'	327.40'	357.40'	297.40'	297.40'
L= 15.08'	67.77'	51.60'	109.98'	82.96'	42.21'	56.79'
T=						
LC= 15.08'	67.66'	51.55'	55.00'	82.78'	42.17'	56.70'
N34°22'23"W	S38°31'28"E	S48°32'3'E		N40°27'W	S48°48'23"E	S39°16'14"E

SEE PAGE 48

7' UTILITY & DRAINAGE EASEMENTS
EACH SIDE OF PROPERTY LINE
AS INDICATED BY DASHED LINES

FOR COMPLETE ENG. DATA
SEE ORIG. DED. PLAT IN
BOOK 24, PAGE 1

SEE PAGE 147