

PART OF S. W. 1/4 OF SEC. 9, T. 5 N., R. 1 W., S. L. B. & M.
HASSELL HEIGHTS SUBDIVISION NO. 3

186

TAXING UNIT 27


IN SOUTH OGDEN CITY

PREFIX 06-186

SCALE 1" = 50'

SEE PAGE 60-1

SEE PAGE 67

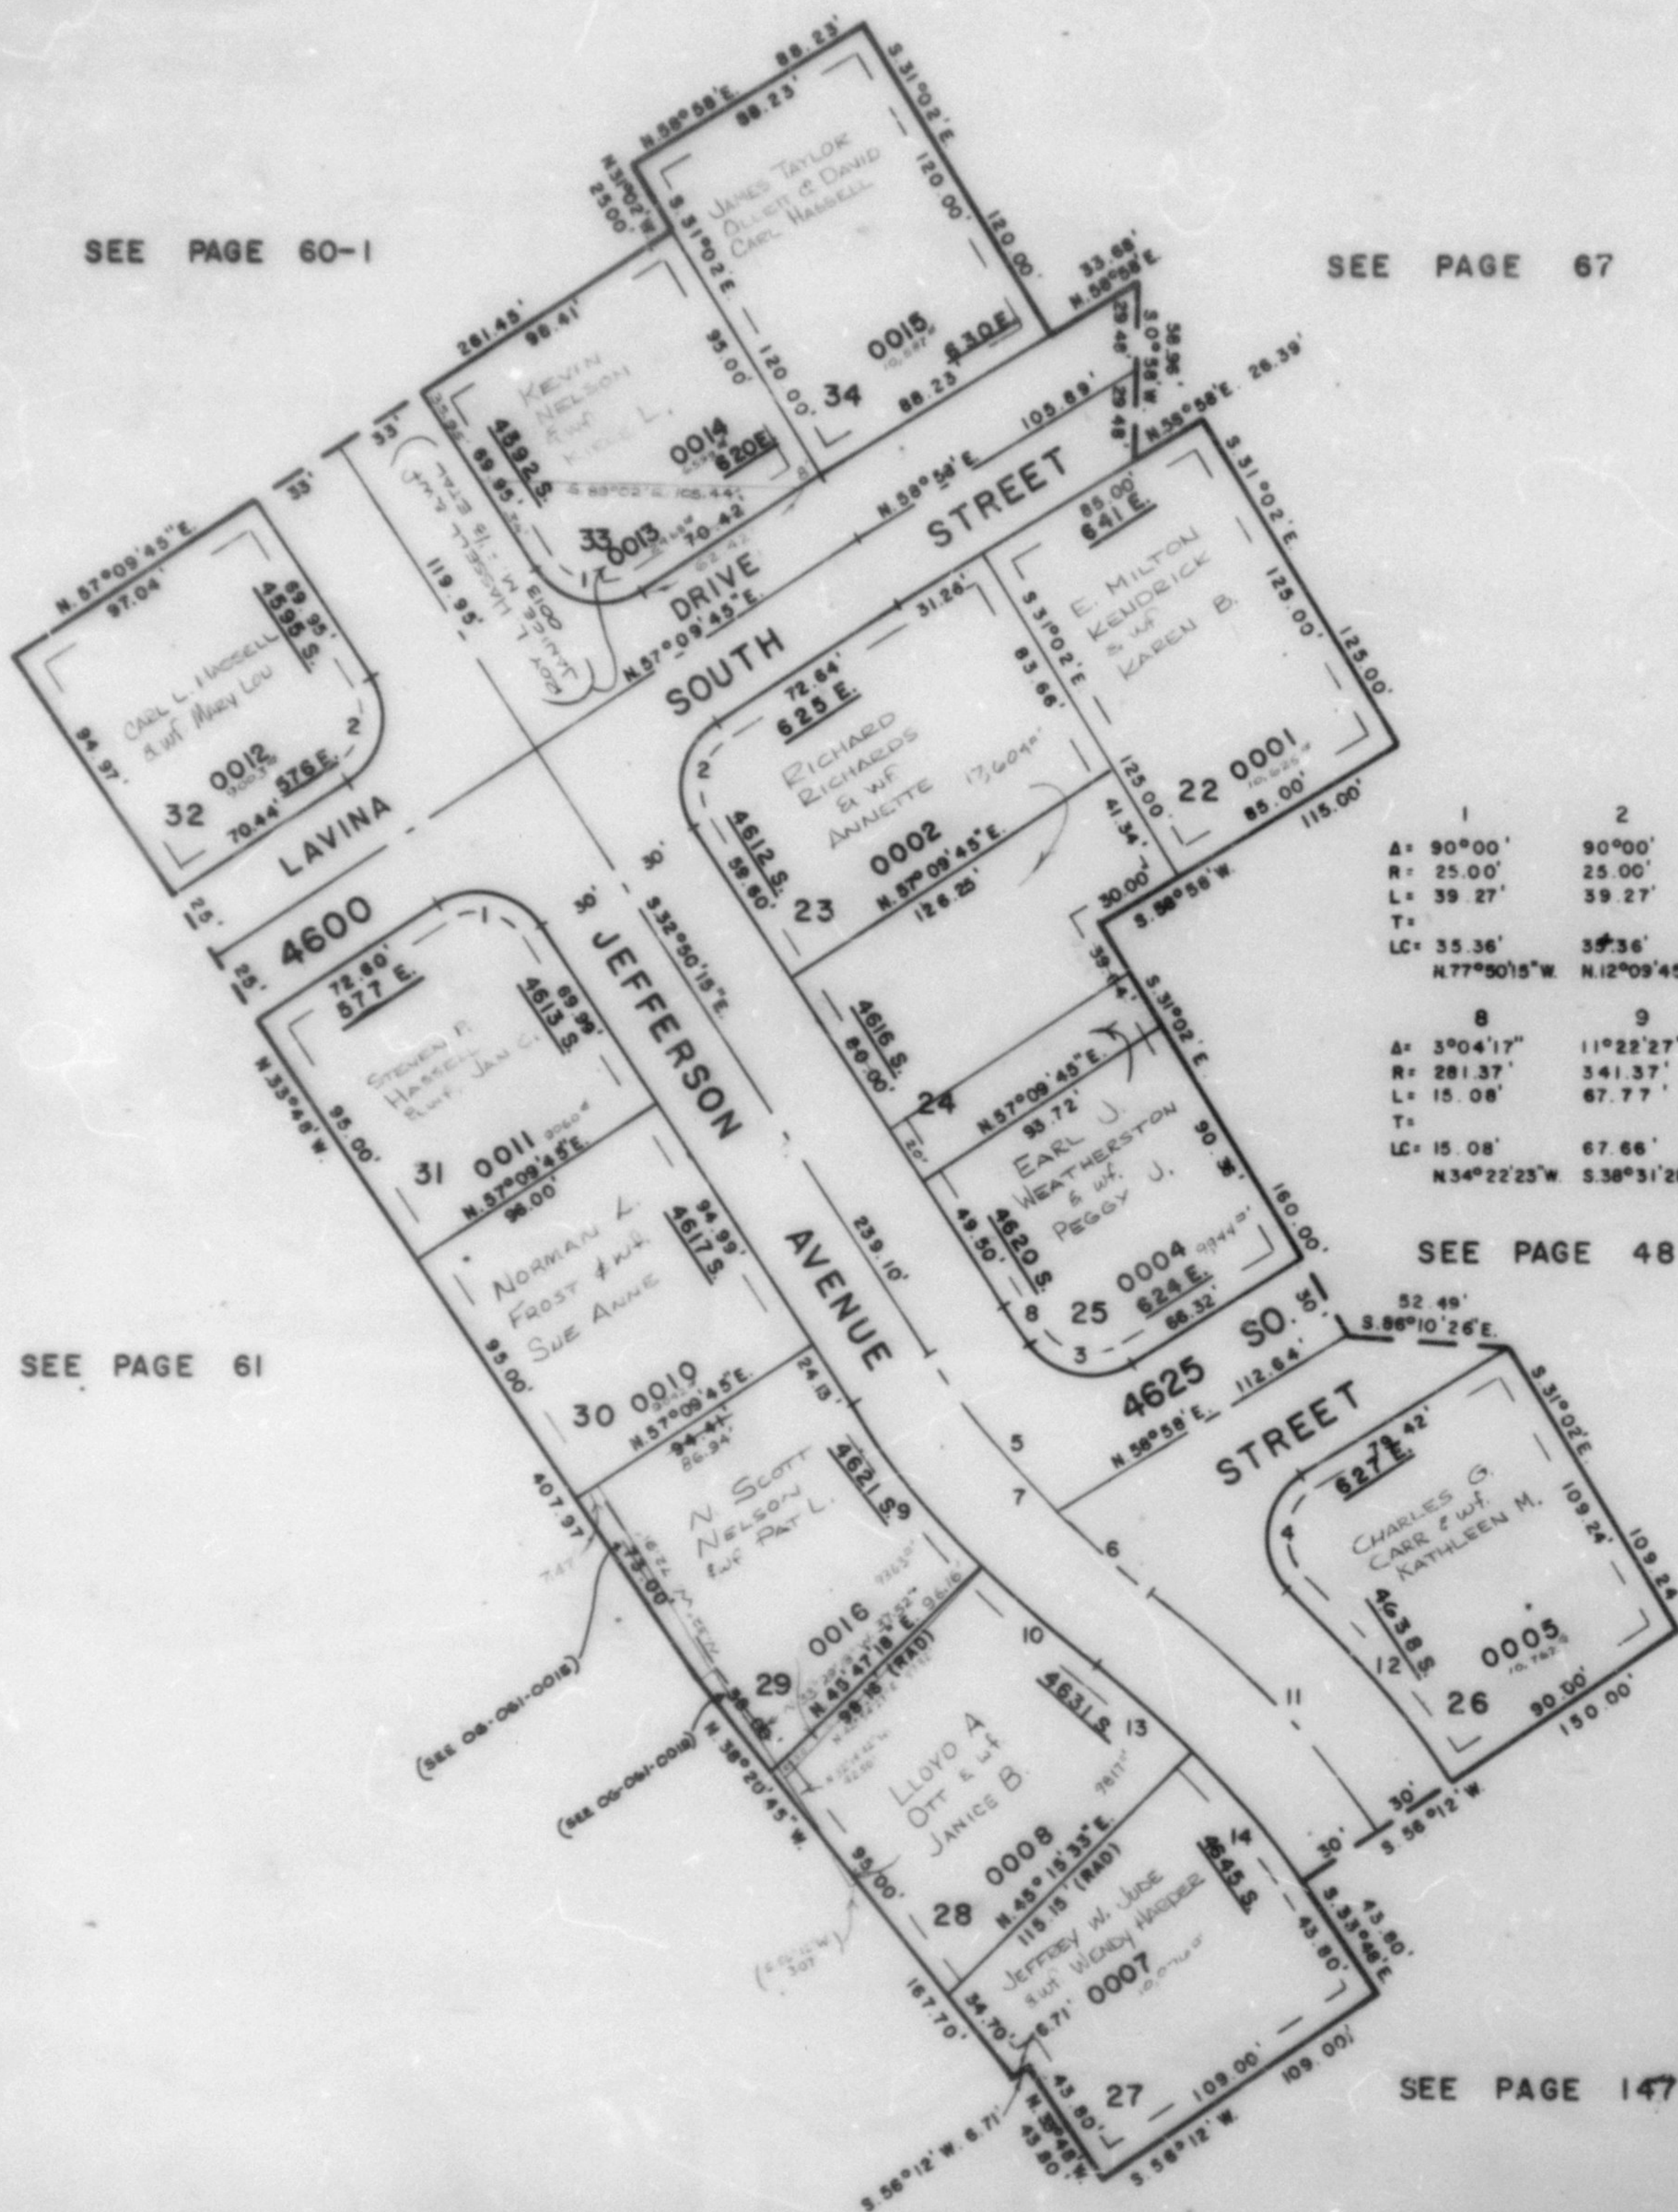

CURVE DATA

1	2	3	4	5	6	7
A = 90°00'	90°00'	85°07'28"	106°04'	12°28'24"	7°33'41"	20°32'05"
R = 25.00'	25.00'	25.00'	25.00'	311.37'	311.37'	311.37'
L = 39.27'	39.27'	37.14'	46.28'	67.79'	41.09'	108.88'
T =						55.00'
LC = 35.36'	39.36'	33.82'	39.95'	67.65'	41.06'	
	N.12°09'45"E.	N.78°28'16"W.	N.5°56'E.	S.39°04'27"E.	S.48°05'29"E.	

8	9	10	11	12	13	14
A = 3°04'17"	11°22'27"	8°39'38"	19°04'20"	13°18'	8°07'53"	10°56'27"
R = 281.37'	341.37'	341.37'	327.40'	357.40'	297.40'	297.40'
L = 15.08'	67.77'	51.60'	55.00'	82.96'	42.21'	56.79'
T =						
LC = 15.08'	67.66'	51.55'		82.78'	42.17'	56.70'
	N.34°22'23"W.	S.38°31'28"E.	S.48°32'31"E.	N.40°27'W.	S.48°46'23"E.	S.38°16'14"E.

SEE PAGE 48

7' UTILITY & DRAINAGE EASEMENTS
 EACH SIDE OF PROPERTY LINE
 AS INDICATED BY DASHED LINES

FOR COMPLETE ENG. DATA
 SEE ORIG. DED. PLAT IN
 BOOK 24, PAGE 1

SEE PAGE 147