

PART OF S.W. 1/4 OF SEC. 7, T.5N,R.1W, S.L.B. & M.
897 WEST COMMERCIAL CONDOMINIUM


187

PAGES 188 & 189 OMITTED

IN RIVERDALE CITY
SURVEY PLAT: BOOK 24 OF DEDICATION PLATS, PAGES 31 & 32
DECLARATION: BOOK 1399 OF RECORDS, PAGE 901

PREFIX: 06-187

UNIT NO.	SERIAL NO.	NAMES OF OWNERSHIP
1	0001	RUSSELL E. SCHOLTEG & WIFE BETTY
2	0002	JOSEPH B. ALTICE & DAWN E. ALTICE
3	0003	ALTICE-PRESGOM ELECTRONICS, INC.

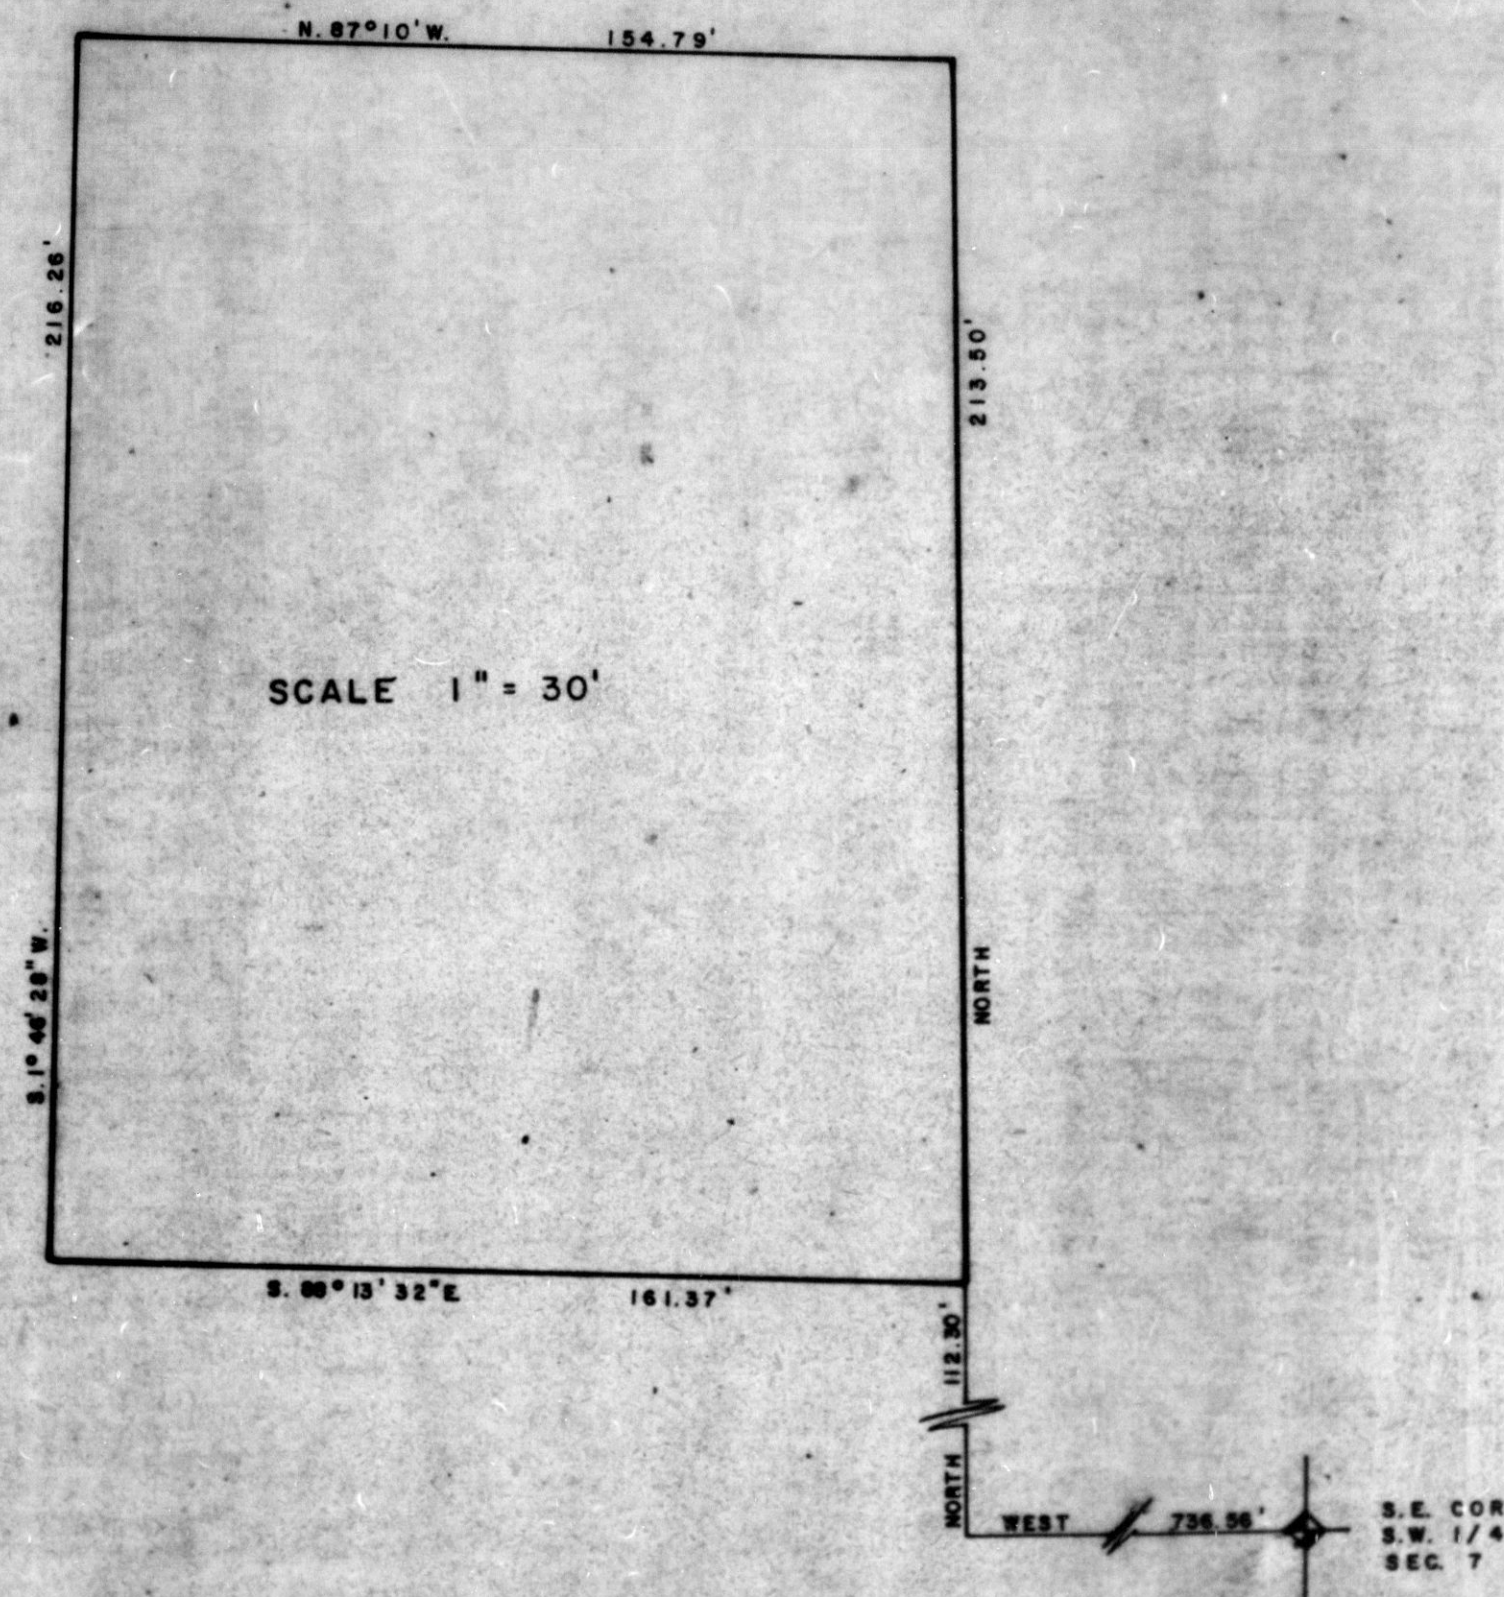

W.F.J. 3-82