


PART OF THE S.E. 1/4 SEC. 10, T.5N., R.1W., S.L.B. & M.  
MOUNTAIN MEADOWS MULTIPLE UNIT CONDOMINIUM PHASE TWO

TAXING UNIT: 25

IN OGDEN CITY  
SCALE 1" = 30'

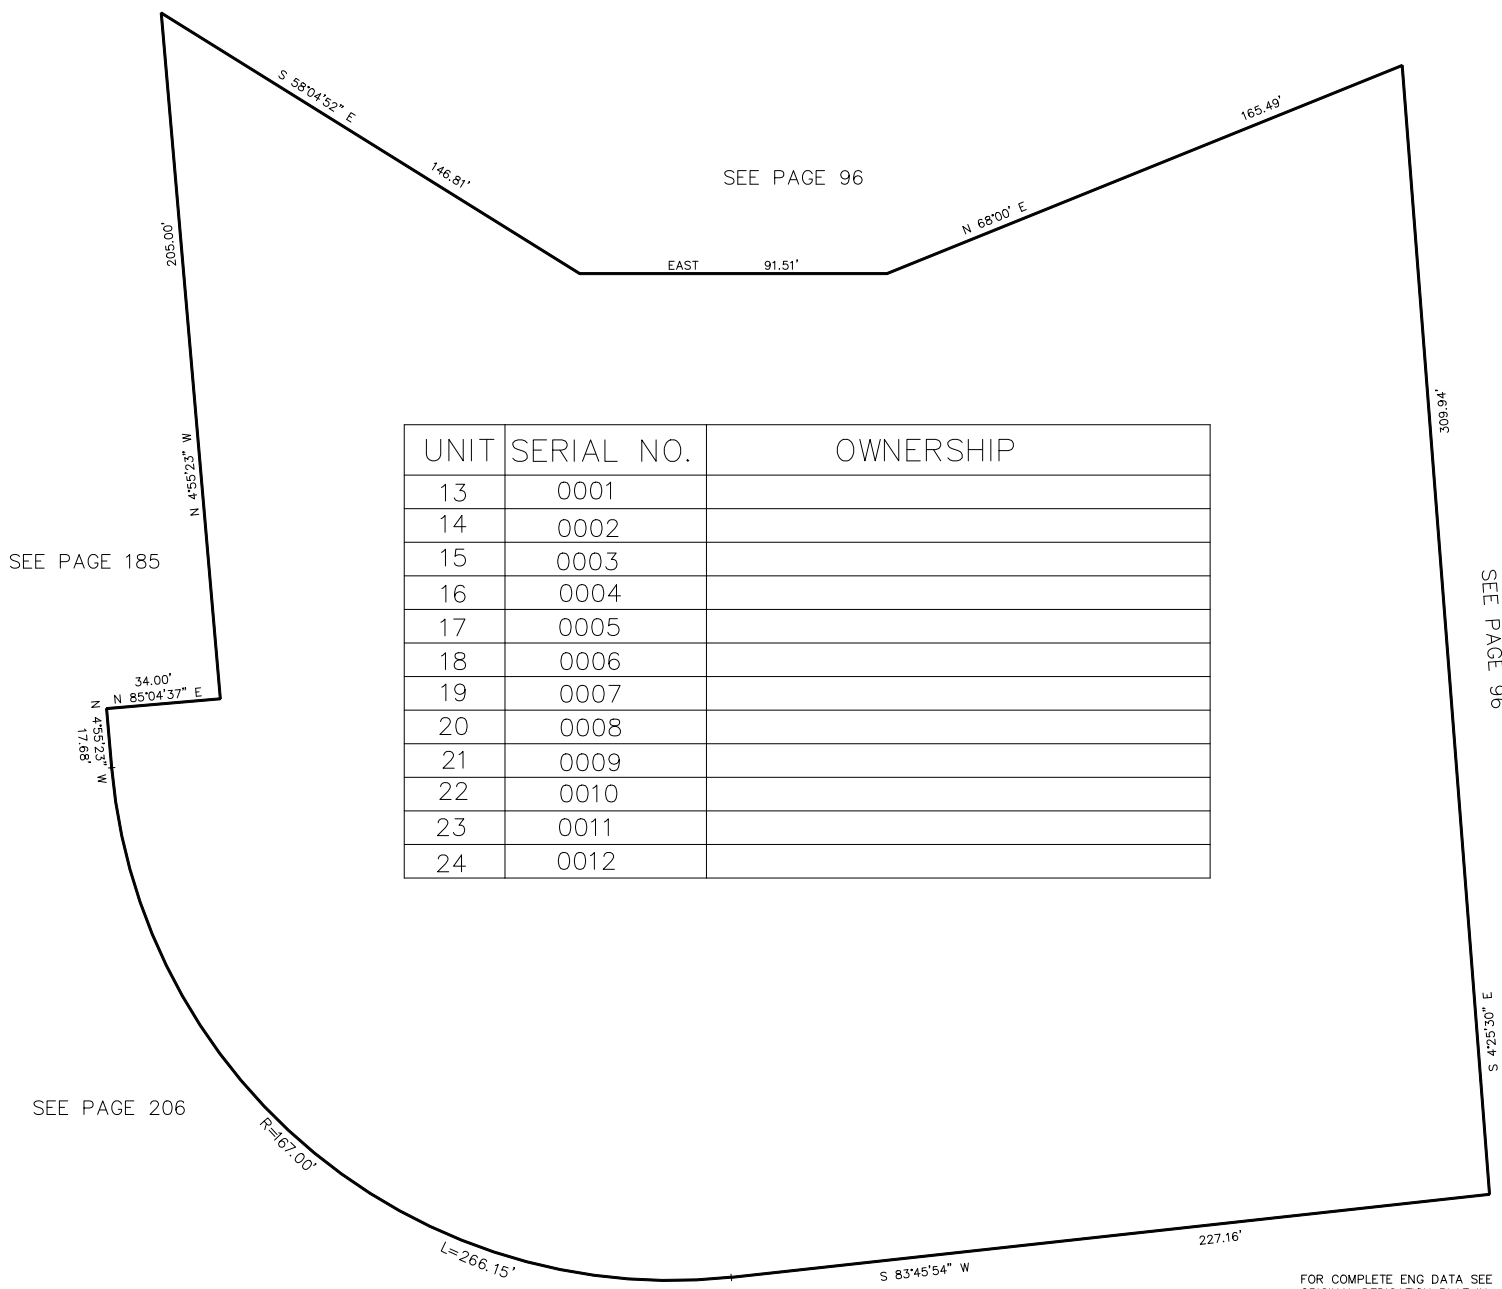

UNIT	SERIAL NO.	OWNERSHIP
13	0001	
14	0002	
15	0003	
16	0004	
17	0005	
18	0006	
19	0007	
20	0008	
21	0009	
22	0010	
23	0011	
24	0012	

7' UTILITY & DRAINAGE EASEMENTS EACH  
SIDE OF PROPERTY LINES AS INDICATED  
BY DASHED LINES EXCEPT AS OTHERWISE  
SHOWN.

FOR COMPLETE ENG DATA SEE  
ORIGINAL DEDICATION PLAT IN  
BOOK XX, PAGE XXX OF RECORDS.

SEE PAGE 196