


PART OF THE S.E. 1/4 SEC. 10, T.5N., R.1W., S.L.B. & M.
MOUNTAIN MEADOWS MULTIPLE UNIT CONDOMINIUM PHASE TWO

TAXING UNIT: 25
IN OGDEN CITY
SCALE 1" = 30'

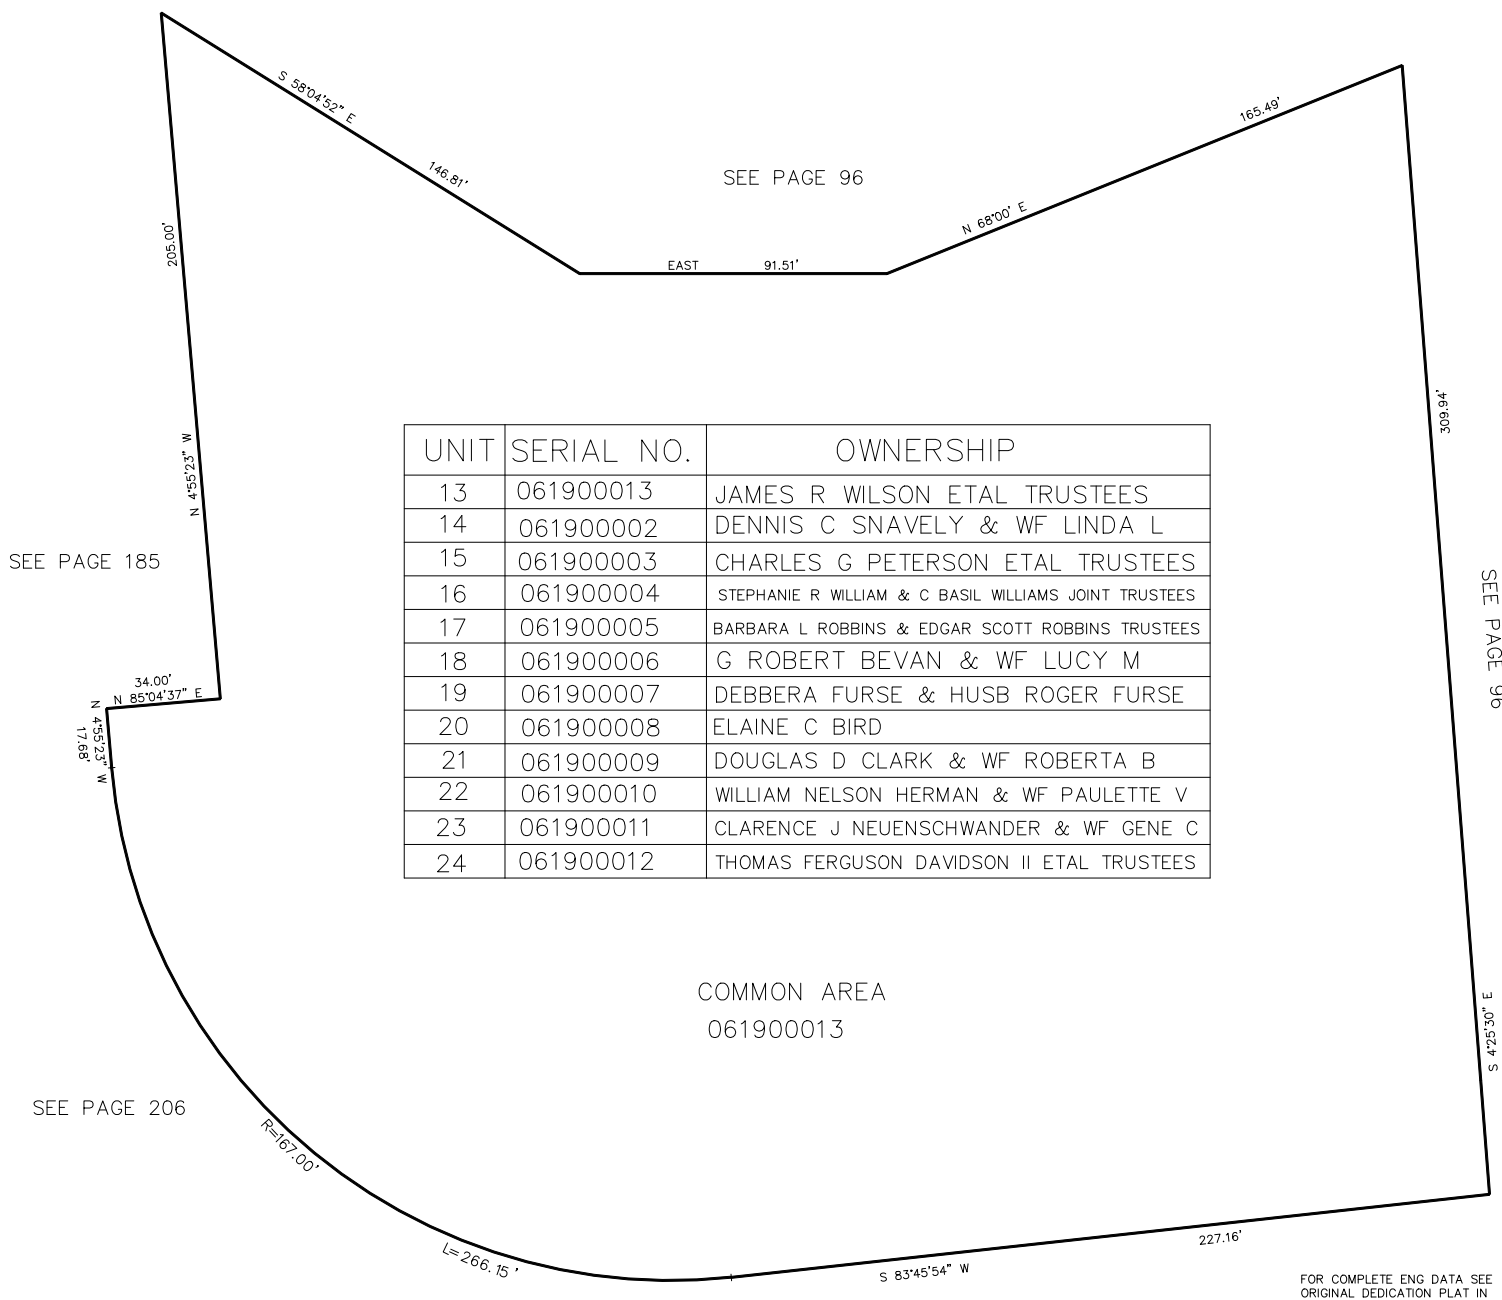

UNIT	SERIAL NO.	OWNERSHIP
13	061900013	JAMES R WILSON ETAL TRUSTEES
14	061900002	DENNIS C SNAVELY & WF LINDA L
15	061900003	CHARLES G PETERSON ETAL TRUSTEES
16	061900004	STEPHANIE R WILLIAM & C BASIL WILLIAMS JOINT TRUSTEES
17	061900005	BARBARA L ROBBINS & EDGAR SCOTT ROBBINS TRUSTEES
18	061900006	G ROBERT BEVAN & WF LUCY M
19	061900007	DEBBERA FURSE & HUSB ROGER FURSE
20	061900008	ELAINE C BIRD
21	061900009	DOUGLAS D CLARK & WF ROBERTA B
22	061900010	WILLIAM NELSON HERMAN & WF PAULETTE V
23	061900011	CLARENCE J NEUENSCHWANDER & WF GENE C
24	061900012	THOMAS FERGUSON DAVIDSON II ETAL TRUSTEES

COMMON AREA
061900013

7' UTILITY & DRAINAGE EASEMENTS EACH
SIDE OF PROPERTY LINES AS INDICATED
BY DASHED LINES EXCEPT AS OTHERWISE
SHOWN.

FOR COMPLETE ENG DATA SEE
ORIGINAL DEDICATION PLAT IN
BOOK XX, PAGE XXX OF RECORDS.

SEE PAGE 196