


PART OF THE S.E. 1/4 SEC. 10, T.5N., R.1W., S.L.B. & M.  
**MOUNTAIN MEADOWS MULTIPLE UNIT CONDOMINIUM PHASE TWO**

IN OGDEN CITY  
 SCALE 1" = 30'

TAXING UNIT: 25

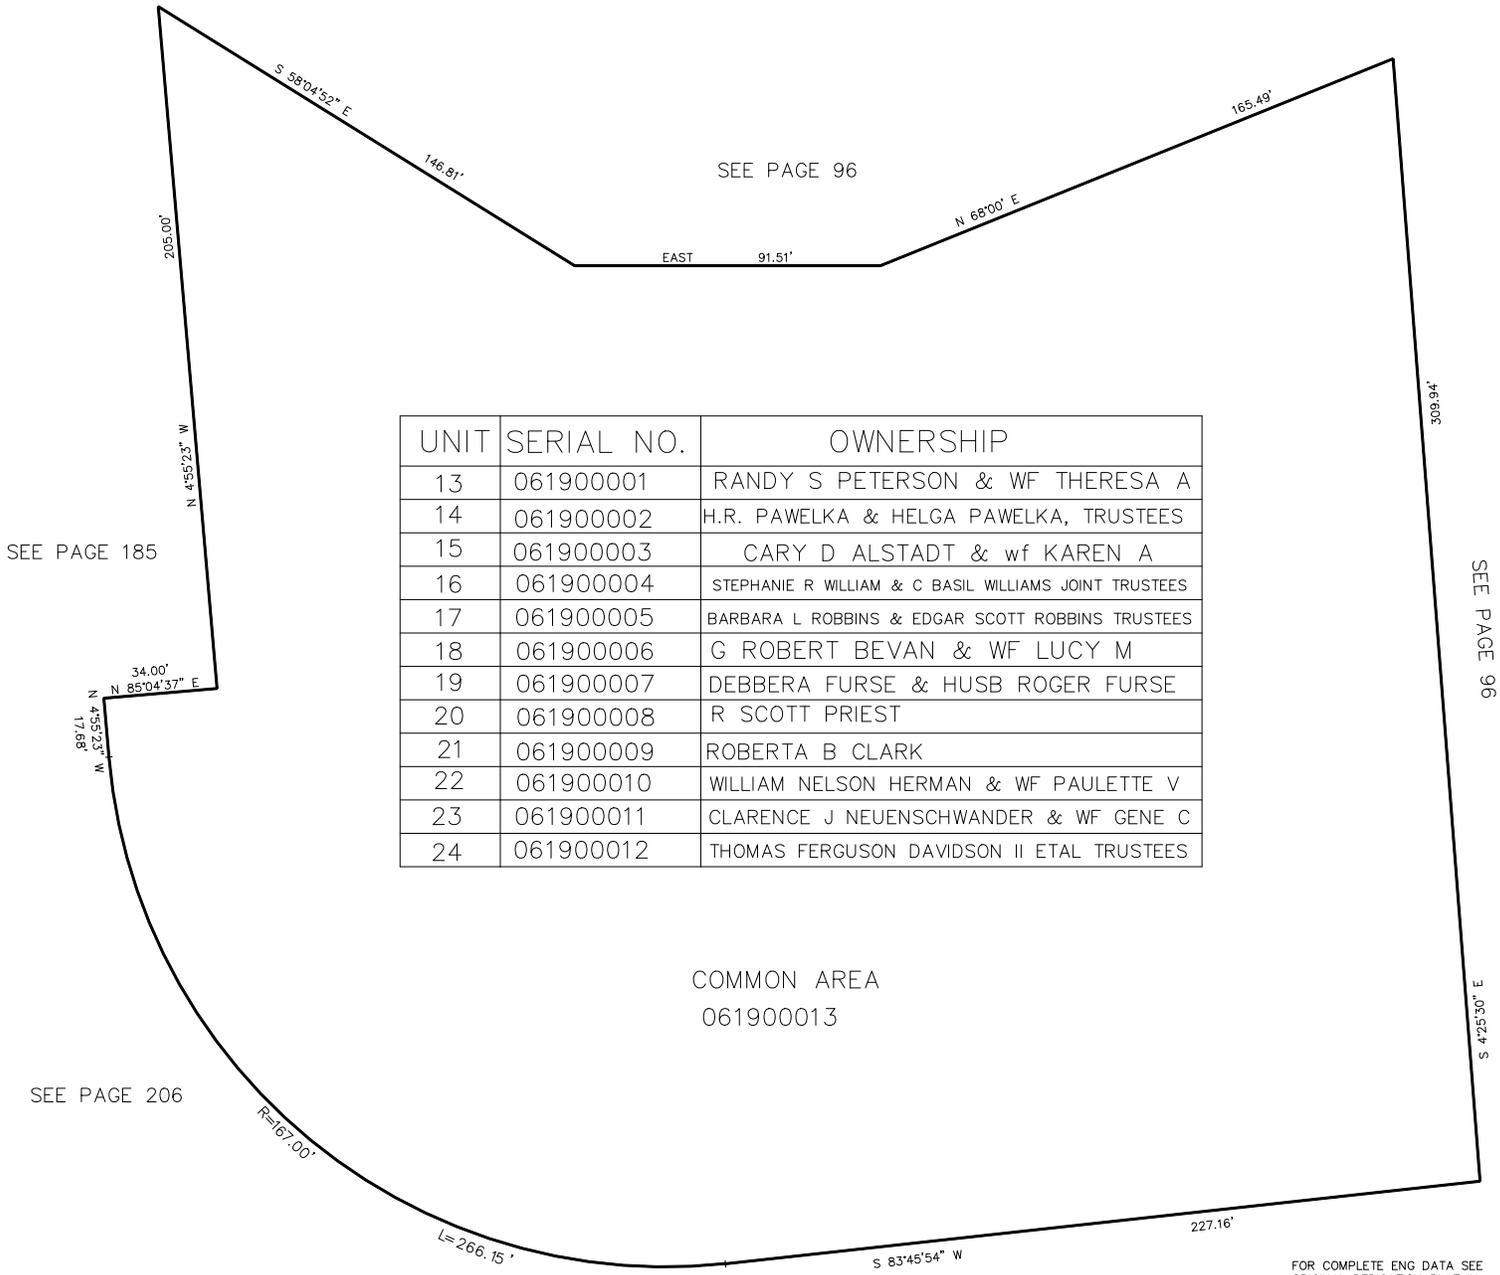

UNIT	SERIAL NO.	OWNERSHIP
13	061900001	RANDY S PETERSON & WF THERESA A
14	061900002	H.R. PAWELKA & HELGA PAWELKA, TRUSTEES
15	061900003	CARY D ALSTADT & wf KAREN A
16	061900004	STEPHANIE R WILLIAM & C BASIL WILLIAMS JOINT TRUSTEES
17	061900005	BARBARA L ROBBINS & EDGAR SCOTT ROBBINS TRUSTEES
18	061900006	G ROBERT BEVAN & WF LUCY M
19	061900007	DEBBERA FURSE & HUSB ROGER FURSE
20	061900008	R SCOTT PRIEST
21	061900009	ROBERTA B CLARK
22	061900010	WILLIAM NELSON HERMAN & WF PAULETTE V
23	061900011	CLARENCE J NEUENSCHWANDER & WF GENE C
24	061900012	THOMAS FERGUSON DAVIDSON II ETAL TRUSTEES

COMMON AREA  
 061900013

SEE PAGE 185

SEE PAGE 206

SEE PAGE 96

SEE PAGE 96

SEE PAGE 196

FOR COMPLETE ENG DATA SEE ORIGINAL DEDICATION PLAT IN BOOK 25, PAGE 28 TO 31 OF RECORDS.

7' UTILITY & DRAINAGE EASEMENTS EACH SIDE OF PROPERTY LINES AS INDICATED BY DASHED LINES EXCEPT AS OTHERWISE SHOWN.