


PART OF THE S.E. 1/4 SEC. 10, T.5N., R.1W., S.L.B. & M.
MOUNTAIN MEADOWS MULTIPLE UNIT CONDOMINIUM PHASE TWO

TAXING UNIT: 25

IN OGDEN CITY
SCALE 1" = 30'

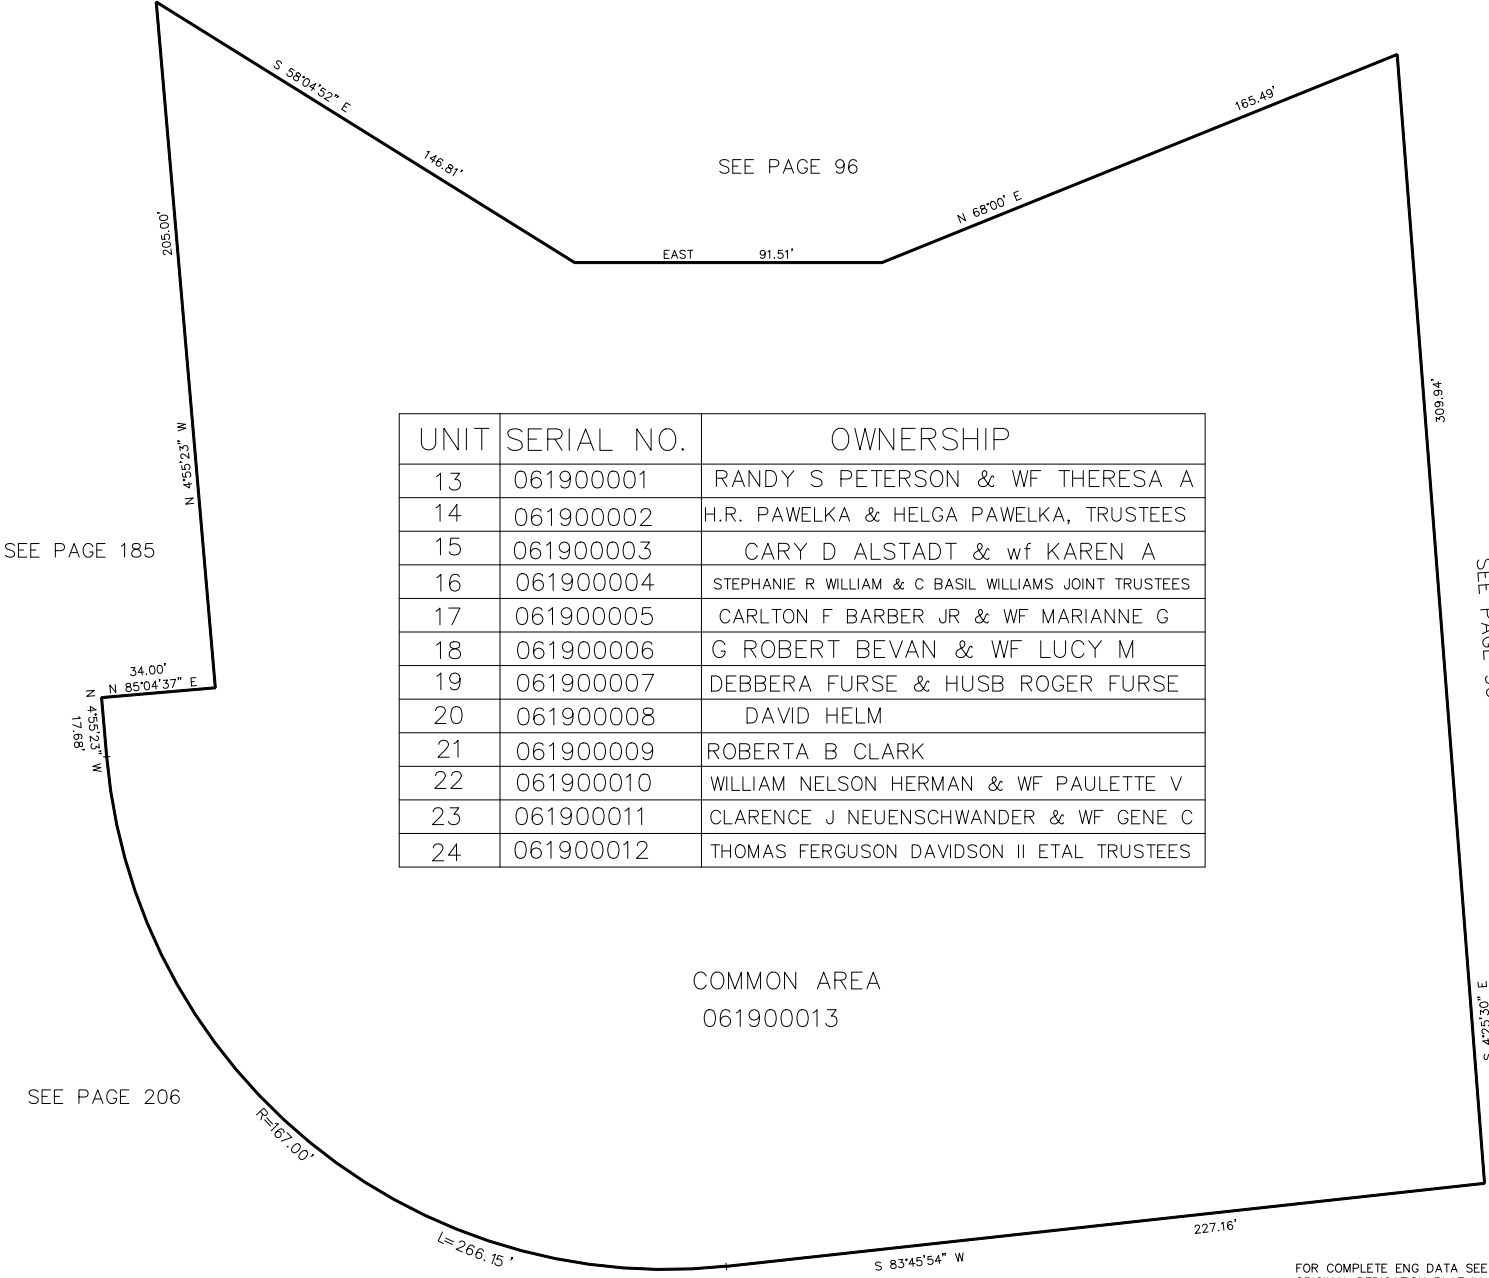

UNIT	SERIAL NO.	OWNERSHIP
13	061900001	RANDY S PETERSON & WF THERESA A
14	061900002	H.R. PAWELKA & HELGA PAWELKA, TRUSTEES
15	061900003	CARY D ALSTADT & wf KAREN A
16	061900004	STEPHANIE R WILLIAM & C BASIL WILLIAMS JOINT TRUSTEES
17	061900005	CARLTON F BARBER JR & WF MARIANNE G
18	061900006	G ROBERT BEVAN & WF LUCY M
19	061900007	DEBBERA FURSE & HUSB ROGER FURSE
20	061900008	DAVID HELM
21	061900009	ROBERTA B CLARK
22	061900010	WILLIAM NELSON HERMAN & WF PAULETTE V
23	061900011	CLARENCE J NEUENSCHWANDER & WF GENE C
24	061900012	THOMAS FERGUSON DAVIDSON II ETAL TRUSTEES

COMMON AREA
061900013

7' UTILITY & DRAINAGE EASEMENTS EACH
SIDE OF PROPERTY LINES AS INDICATED
BY DASHED LINES EXCEPT AS OTHERWISE
SHOWN.

FOR COMPLETE ENG DATA SEE
ORIGINAL DEDICATION PLAT IN
BOOK 25, PAGE 28 TO 31 OF RECORDS.

SEE PAGE 196