


PART OF THE S.E. 1/4 SEC. 10, T.5N., R.1W., S.L.B. & M.  
**MOUNTAIN MEADOWS MULTIPLE UNIT CONDOMINIUM PHASE TWO**

IN OGDEN CITY  
 SCALE 1" = 30'

TAXING UNIT: 25

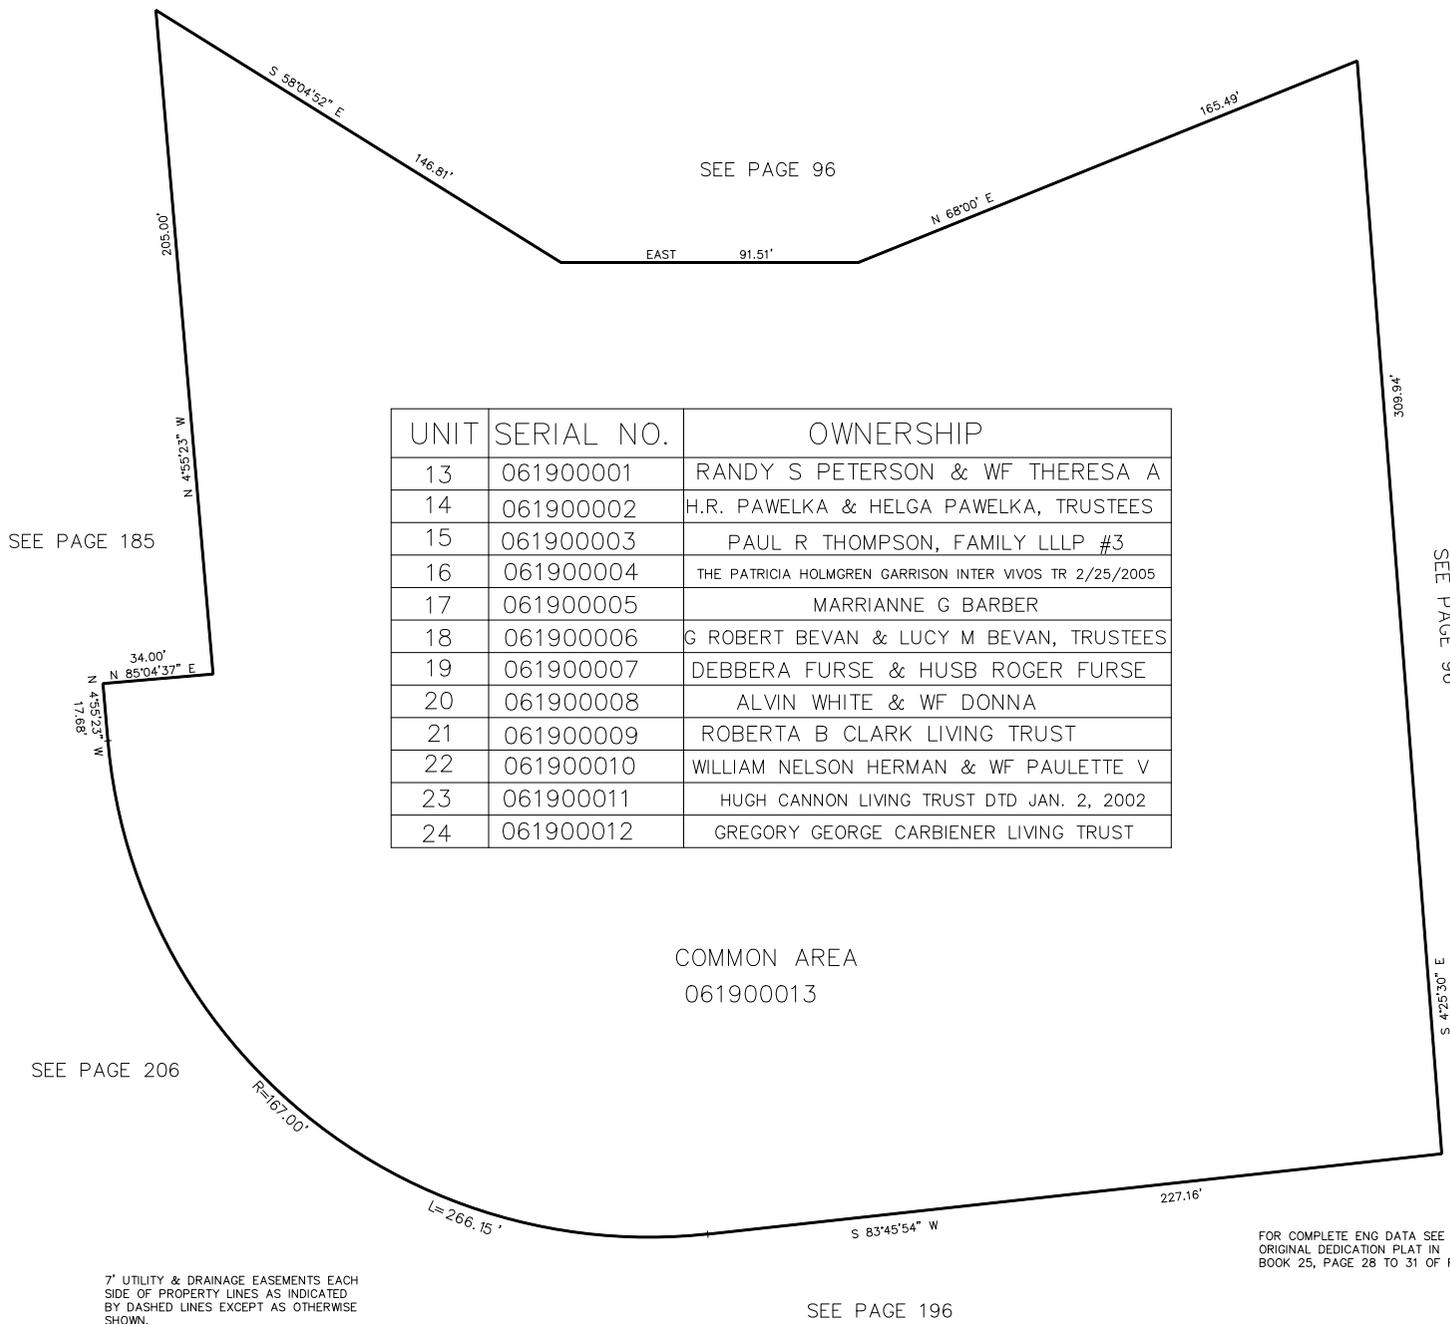

UNIT	SERIAL NO.	OWNERSHIP
13	061900001	RANDY S PETERSON & WF THERESA A
14	061900002	H.R. PAWELKA & HELGA PAWELKA, TRUSTEES
15	061900003	PAUL R THOMPSON, FAMILY LLLP #3
16	061900004	THE PATRICIA HOLMGREN GARRISON INTER VIVOS TR 2/25/2005
17	061900005	MARRIANNE G BARBER
18	061900006	G ROBERT BEVAN & LUCY M BEVAN, TRUSTEES
19	061900007	DEBBERA FURSE & HUSB ROGER FURSE
20	061900008	ALVIN WHITE & WF DONNA
21	061900009	ROBERTA B CLARK LIVING TRUST
22	061900010	WILLIAM NELSON HERMAN & WF PAULETTE V
23	061900011	HUGH CANNON LIVING TRUST DTD JAN. 2, 2002
24	061900012	GREGORY GEORGE CARBIENER LIVING TRUST

COMMON AREA  
 061900013

FOR COMPLETE ENG DATA SEE ORIGINAL DEDICATION PLAT IN BOOK 25, PAGE 28 TO 31 OF RECORDS.

7' UTILITY & DRAINAGE EASEMENTS EACH SIDE OF PROPERTY LINES AS INDICATED BY DASHED LINES EXCEPT AS OTHERWISE SHOWN.

SEE PAGE 196