


PART OF THE S.E. 1/4 SEC. 10, T.5N., R.1W., S.L.B. & M.
MOUNTAIN MEADOWS MULTIPLE UNIT CONDOMINIUM PHASE TWO

IN OGDEN CITY
SCALE 1" = 30'

TAXING UNIT: 25

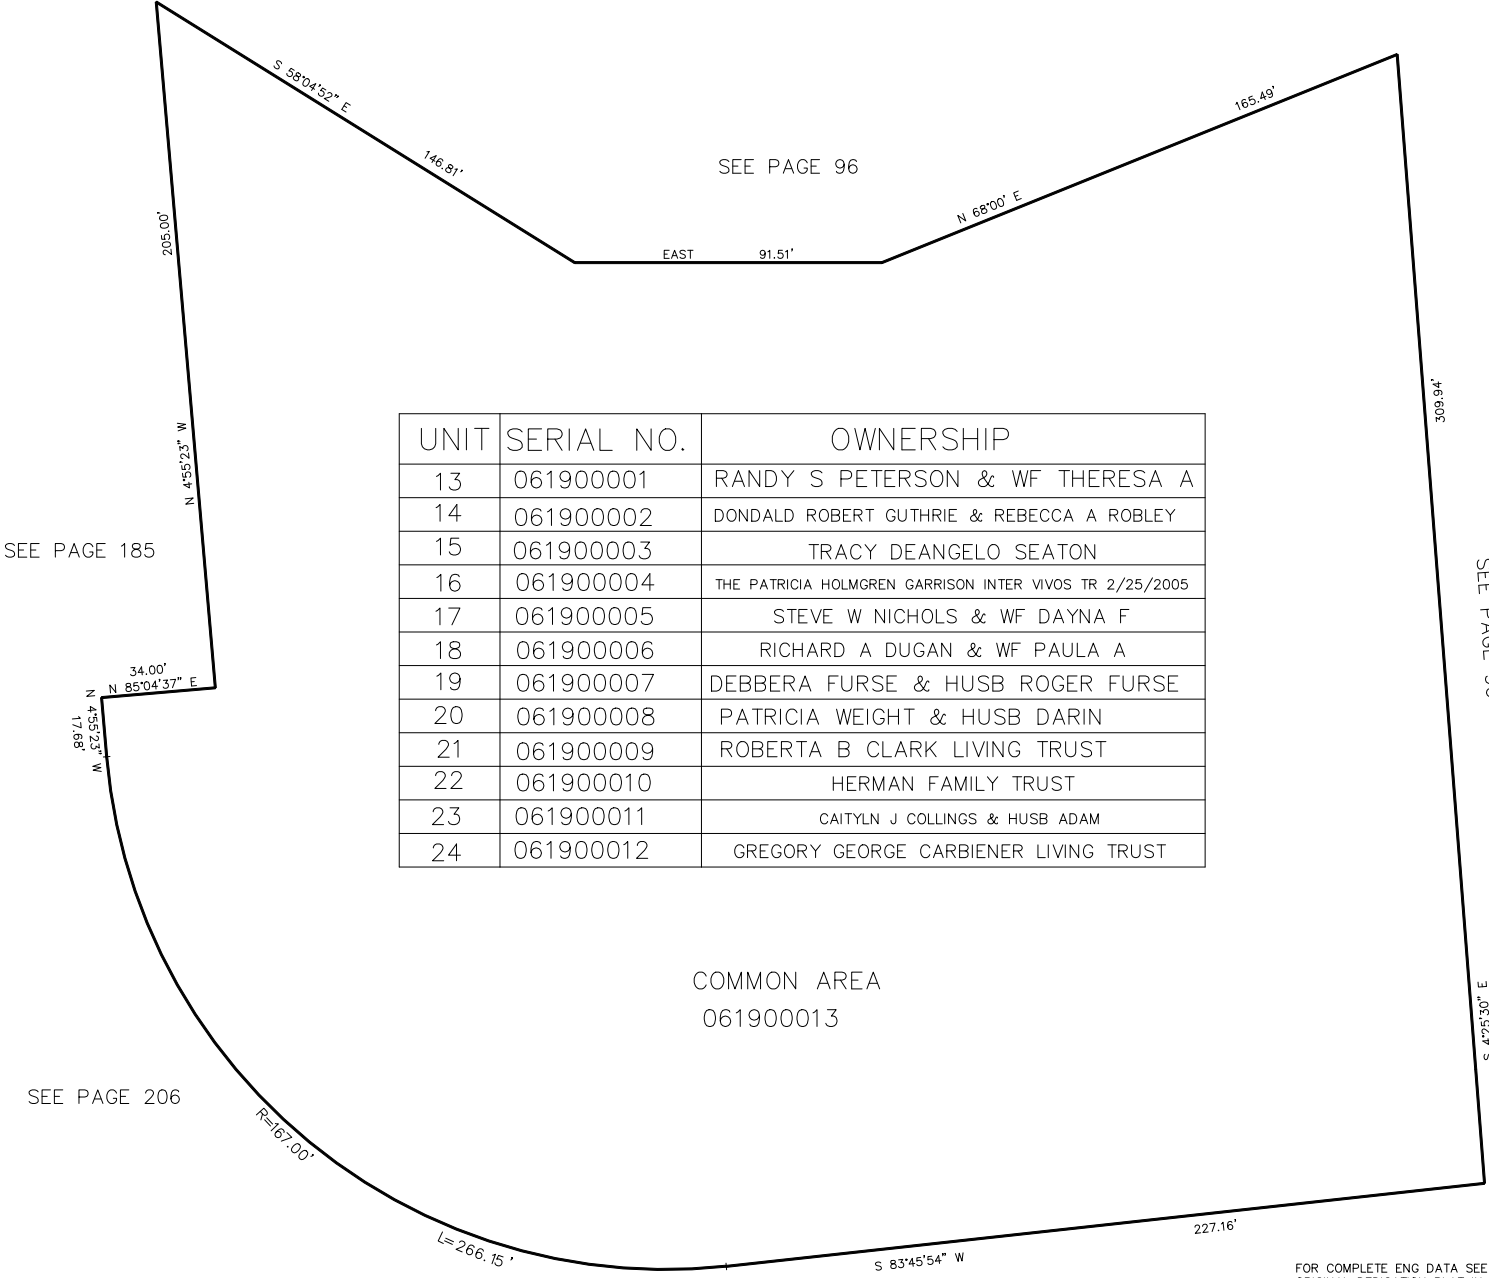

UNIT	SERIAL NO.	OWNERSHIP
13	061900001	RANDY S PETERSON & WF THERESA A
14	061900002	DONDALD ROBERT GUTHRIE & REBECCA A ROBLEY
15	061900003	TRACY DEANGELO SEATON
16	061900004	THE PATRICIA HOLMGREN GARRISON INTER VIVOS TR 2/25/2005
17	061900005	STEVE W NICHOLS & WF DAYNA F
18	061900006	RICHARD A DUGAN & WF PAULA A
19	061900007	DEBBERA FURSE & HUSB ROGER FURSE
20	061900008	PATRICIA WEIGHT & HUSB DARIN
21	061900009	ROBERTA B CLARK LIVING TRUST
22	061900010	HERMAN FAMILY TRUST
23	061900011	CAITYLN J COLLINGS & HUSB ADAM
24	061900012	GREGORY GEORGE CARBIENER LIVING TRUST

COMMON AREA
061900013

7' UTILITY & DRAINAGE EASEMENTS EACH
SIDE OF PROPERTY LINES AS INDICATED
BY DASHED LINES EXCEPT AS OTHERWISE
SHOWN.

FOR COMPLETE ENG DATA SEE
ORIGINAL DEDICATION PLAT IN
BOOK 25, PAGE 28 TO 31 OF RECORDS.

SEE PAGE 196