

CHARENTON COVE P.R.U.D. SUBDIVISION NO. 1

PART OF N.W. 1/4 SEC. 14, T.5 N., R.1 W., S.L.B. & M.

A REVISION OF LOTS 1 THRU 22 OF BURCHWOOD ESTATES NO. 1

LOTS 1 & 2, 17-30, 42


IN OGDEN CITY

SCALE 1" = 50'

TAXING UNIT : 25

PREFIX: 06 - 193

EXCEPT WHERE OTHERWISE SHOWN
ALL LOTS OWNED BY:
BURCHWOOD PARTNERSHIP

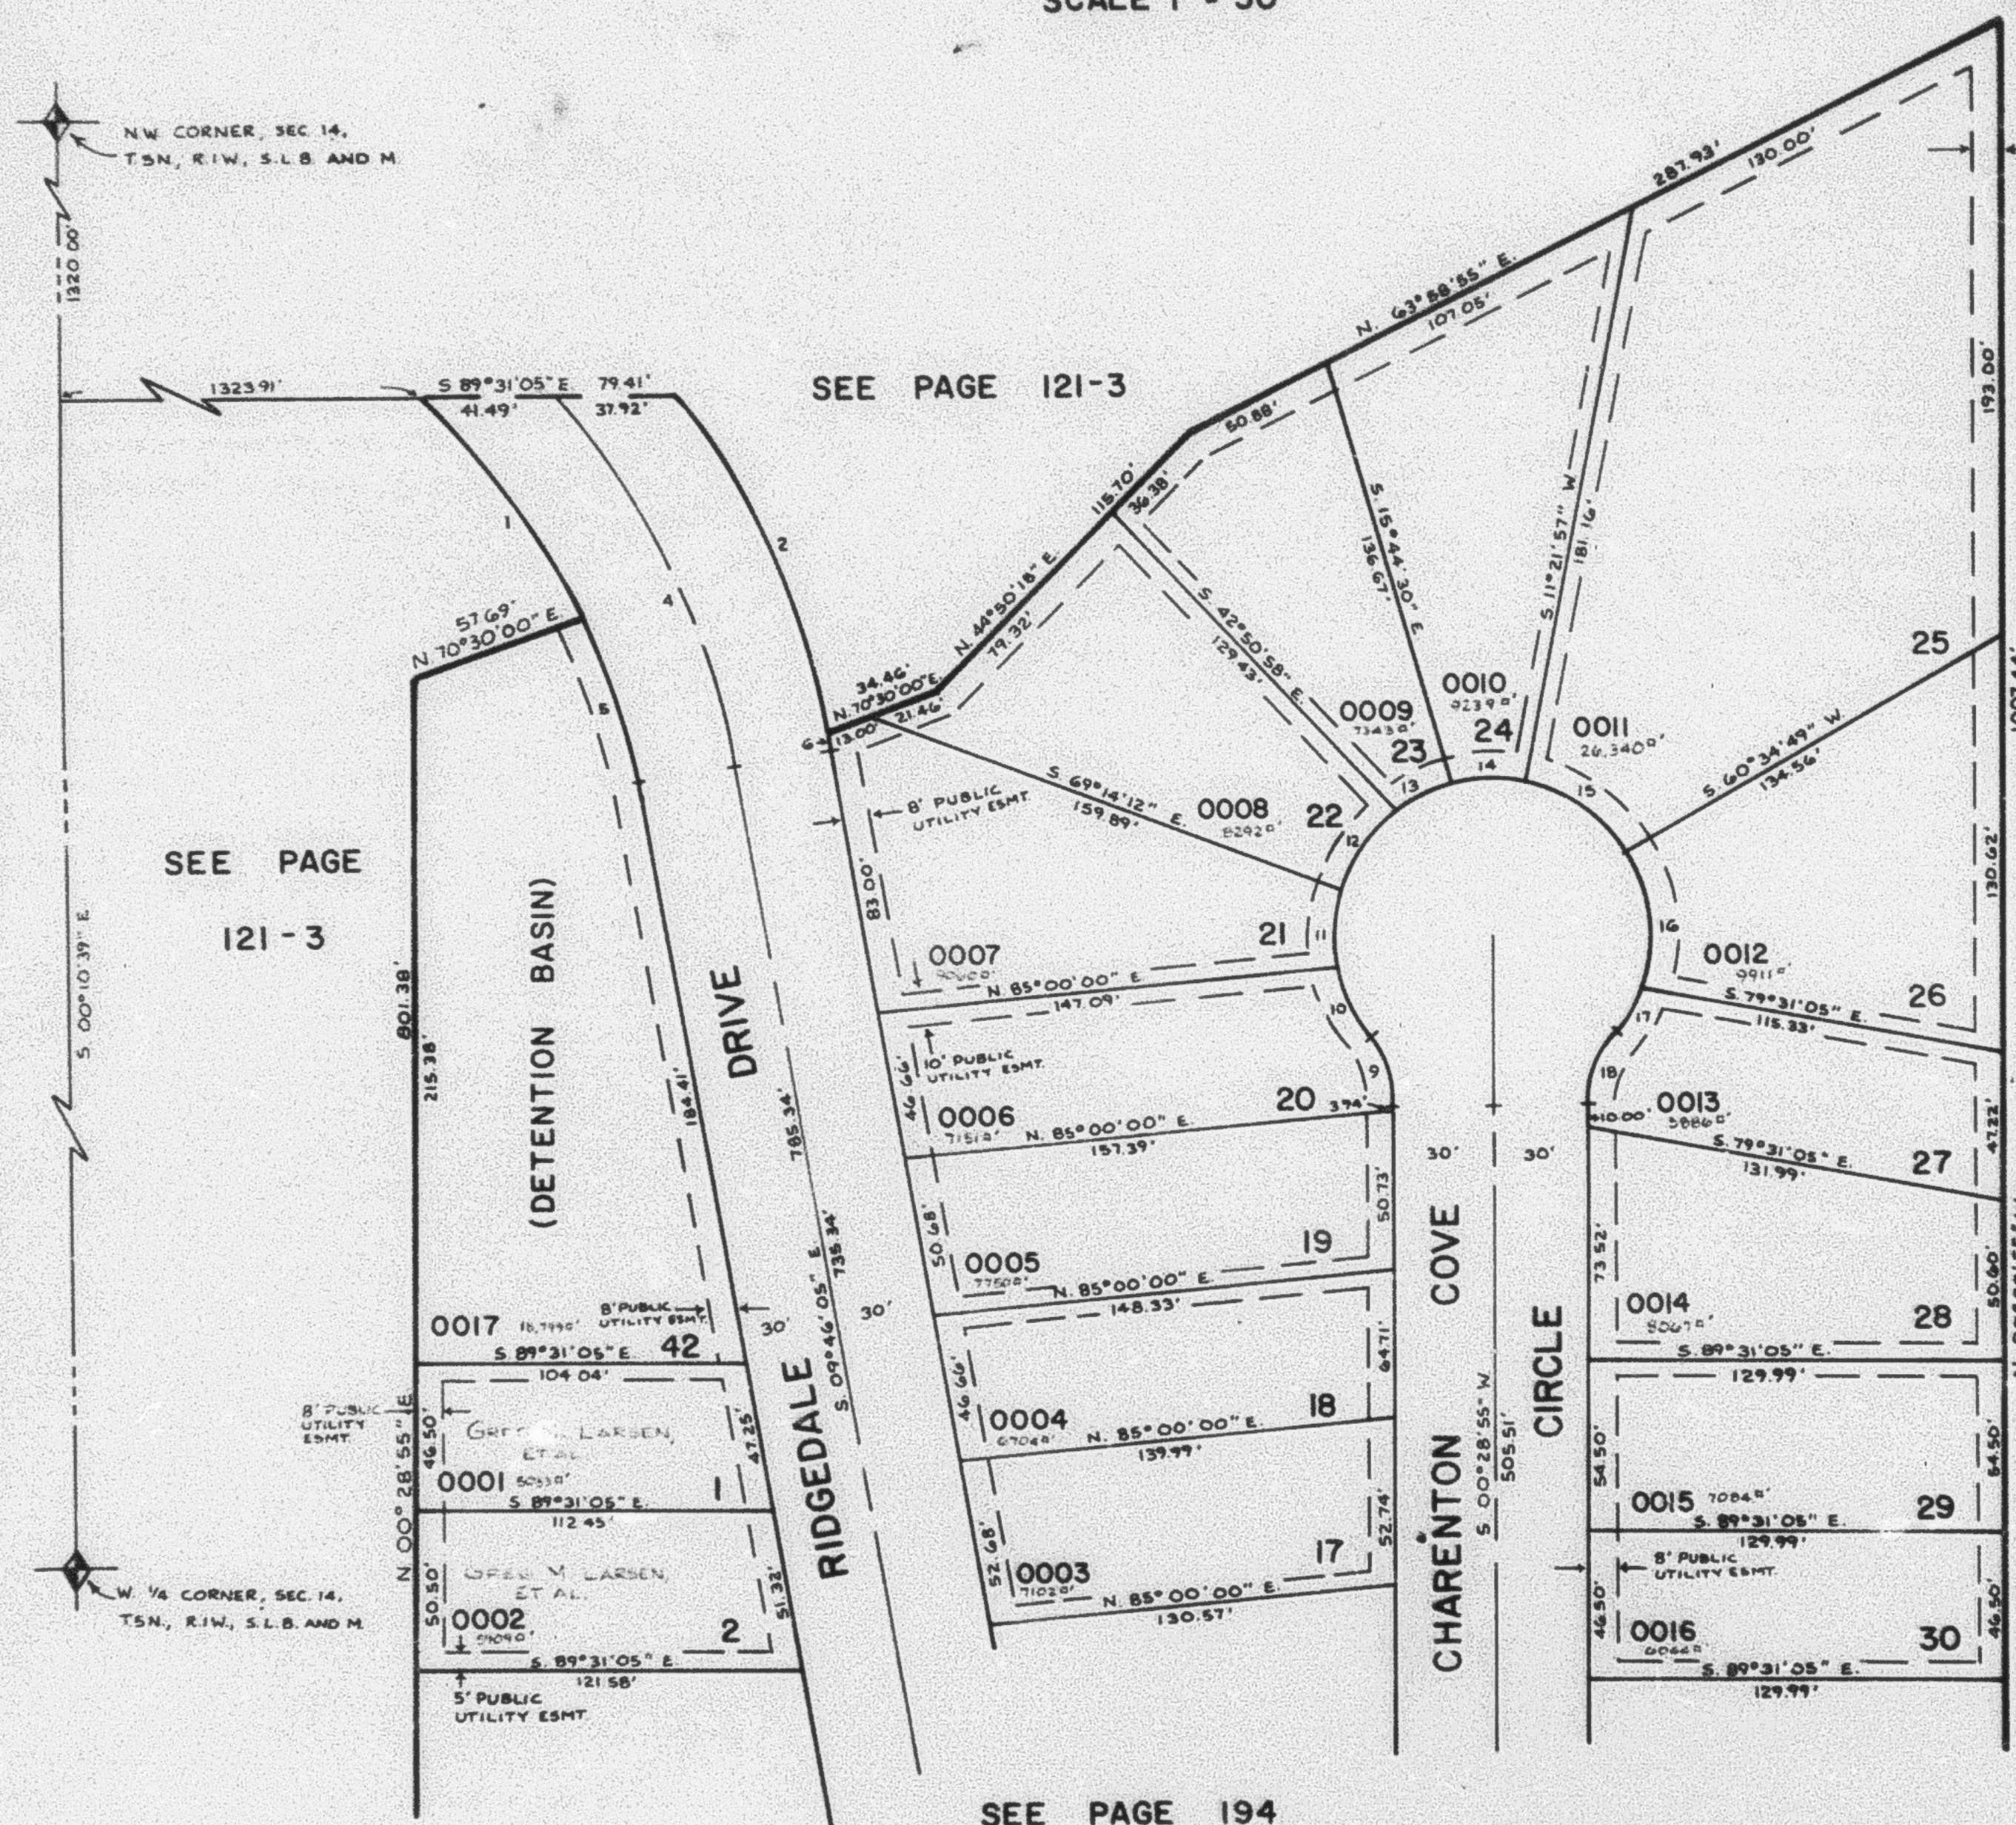

SEE PAGE 194

CURVE DATA

1	2	3	4	5	6	7	8	9	10	11
$\Delta = 22^{\circ}21'40''$	$23^{\circ}42'18''$	$30^{\circ}02'34''$	$14^{\circ}41'34''$	$1^{\circ}19'04''$	$41^{\circ}24'35''$	$27^{\circ}37'05''$	$26^{\circ}33'16''$			
$R = 220.00'$	$260.00'$	$250.00'$	$220.00'$	$280.00'$	$30.00'$	$50.00'$	$50.00'$			
$L = 85.86'$	$115.85'$	$131.11'$	$56.42'$	$6.44'$	$21.68'$	$24.10'$	$23.17'$			
$LC = 85.32'$	$115.02'$	$129.61'$	$56.26'$	$6.44'$	$21.21'$	$23.87'$	$22.97'$			
$N. 35^{\circ}38'29'' W.$	$S. 22^{\circ}56'19'' E.$	$S. 24^{\circ}47'32'' E.$	$S. 17^{\circ}06'52'' E.$	$S. 10^{\circ}25'37'' E.$	$N. 20^{\circ}13'23'' W.$	$N. 27^{\circ}07'07'' W.$	$N. 00^{\circ}01'57'' W.$			
$T = 43.48'$	$58.76'$	$67.10'$	$26.36'$	$3.22'$	$11.34'$	$12.29'$	$11.80'$			
12	13	14	15	16	17	18	19	20	21	22
$\Delta = 33^{\circ}54'21''$	$27^{\circ}06'28''$	$27^{\circ}06'27''$	$47^{\circ}12'52''$	$51^{\circ}43'51''$	$19^{\circ}34'49''$	$41^{\circ}24'35''$	$30.00'$			
$R = 50.00'$	$50.00'$	$50.00'$	$50.00'$	$50.00'$	$50.00'$	$50.00'$	$50.00'$			
$L = 29.59'$	$23.66'$	$23.66'$	$42.95'$	$45.14'$	$17.09'$	$21.68'$	$21.68'$			
$LC = 29.16'$	$23.44'$	$23.44'$	$41.64'$	$43.63'$	$17.00'$	$21.21'$	$21.21'$			
$N. 30^{\circ}11'52'' E.$	$N. 60^{\circ}42'16'' E.$	$N. 87^{\circ}48'44'' E.$	$S. 54^{\circ}01'37'' E.$	$S. 03^{\circ}33'16'' E.$	$S. 32^{\circ}06'05'' W.$	$S. 21^{\circ}11'12'' W.$	$S. 21^{\circ}11'12'' W.$			
$T = 15.24'$	$12.05'$	$12.05'$	$22.90'$	$24.24'$	$8.63'$	$11.34'$	$11.34'$			

FOR COMPLETE ENG. DATA SEE ORIG.
DED. PLAT IN BOOK 27, PAGE 2.