

CHARENTON COVE P.R.U.D. SUBDIVISION NO. 1

PART OF N.W. 1/4 SEC. 14, T.5 N., R.1 W., S.L.B. & M.

193

TAXING UNIT: 25

A REVISION OF LOTS 1 THRU 22 OF BURCHWOOD ESTATES NO.1


LOTS 1 & 2, 17-30, 42

IN OGDEN CITY

SCALE 1" = 50'

PREFIX: 06 - 193

EXCEPT WHERE OTHERWISE SHOWN
ALL LOTS OWNED BY:
JERRY V. PRIEST &
MAYOR O. BURLOW
DENA CHARENTON COVE SUBDIVISION

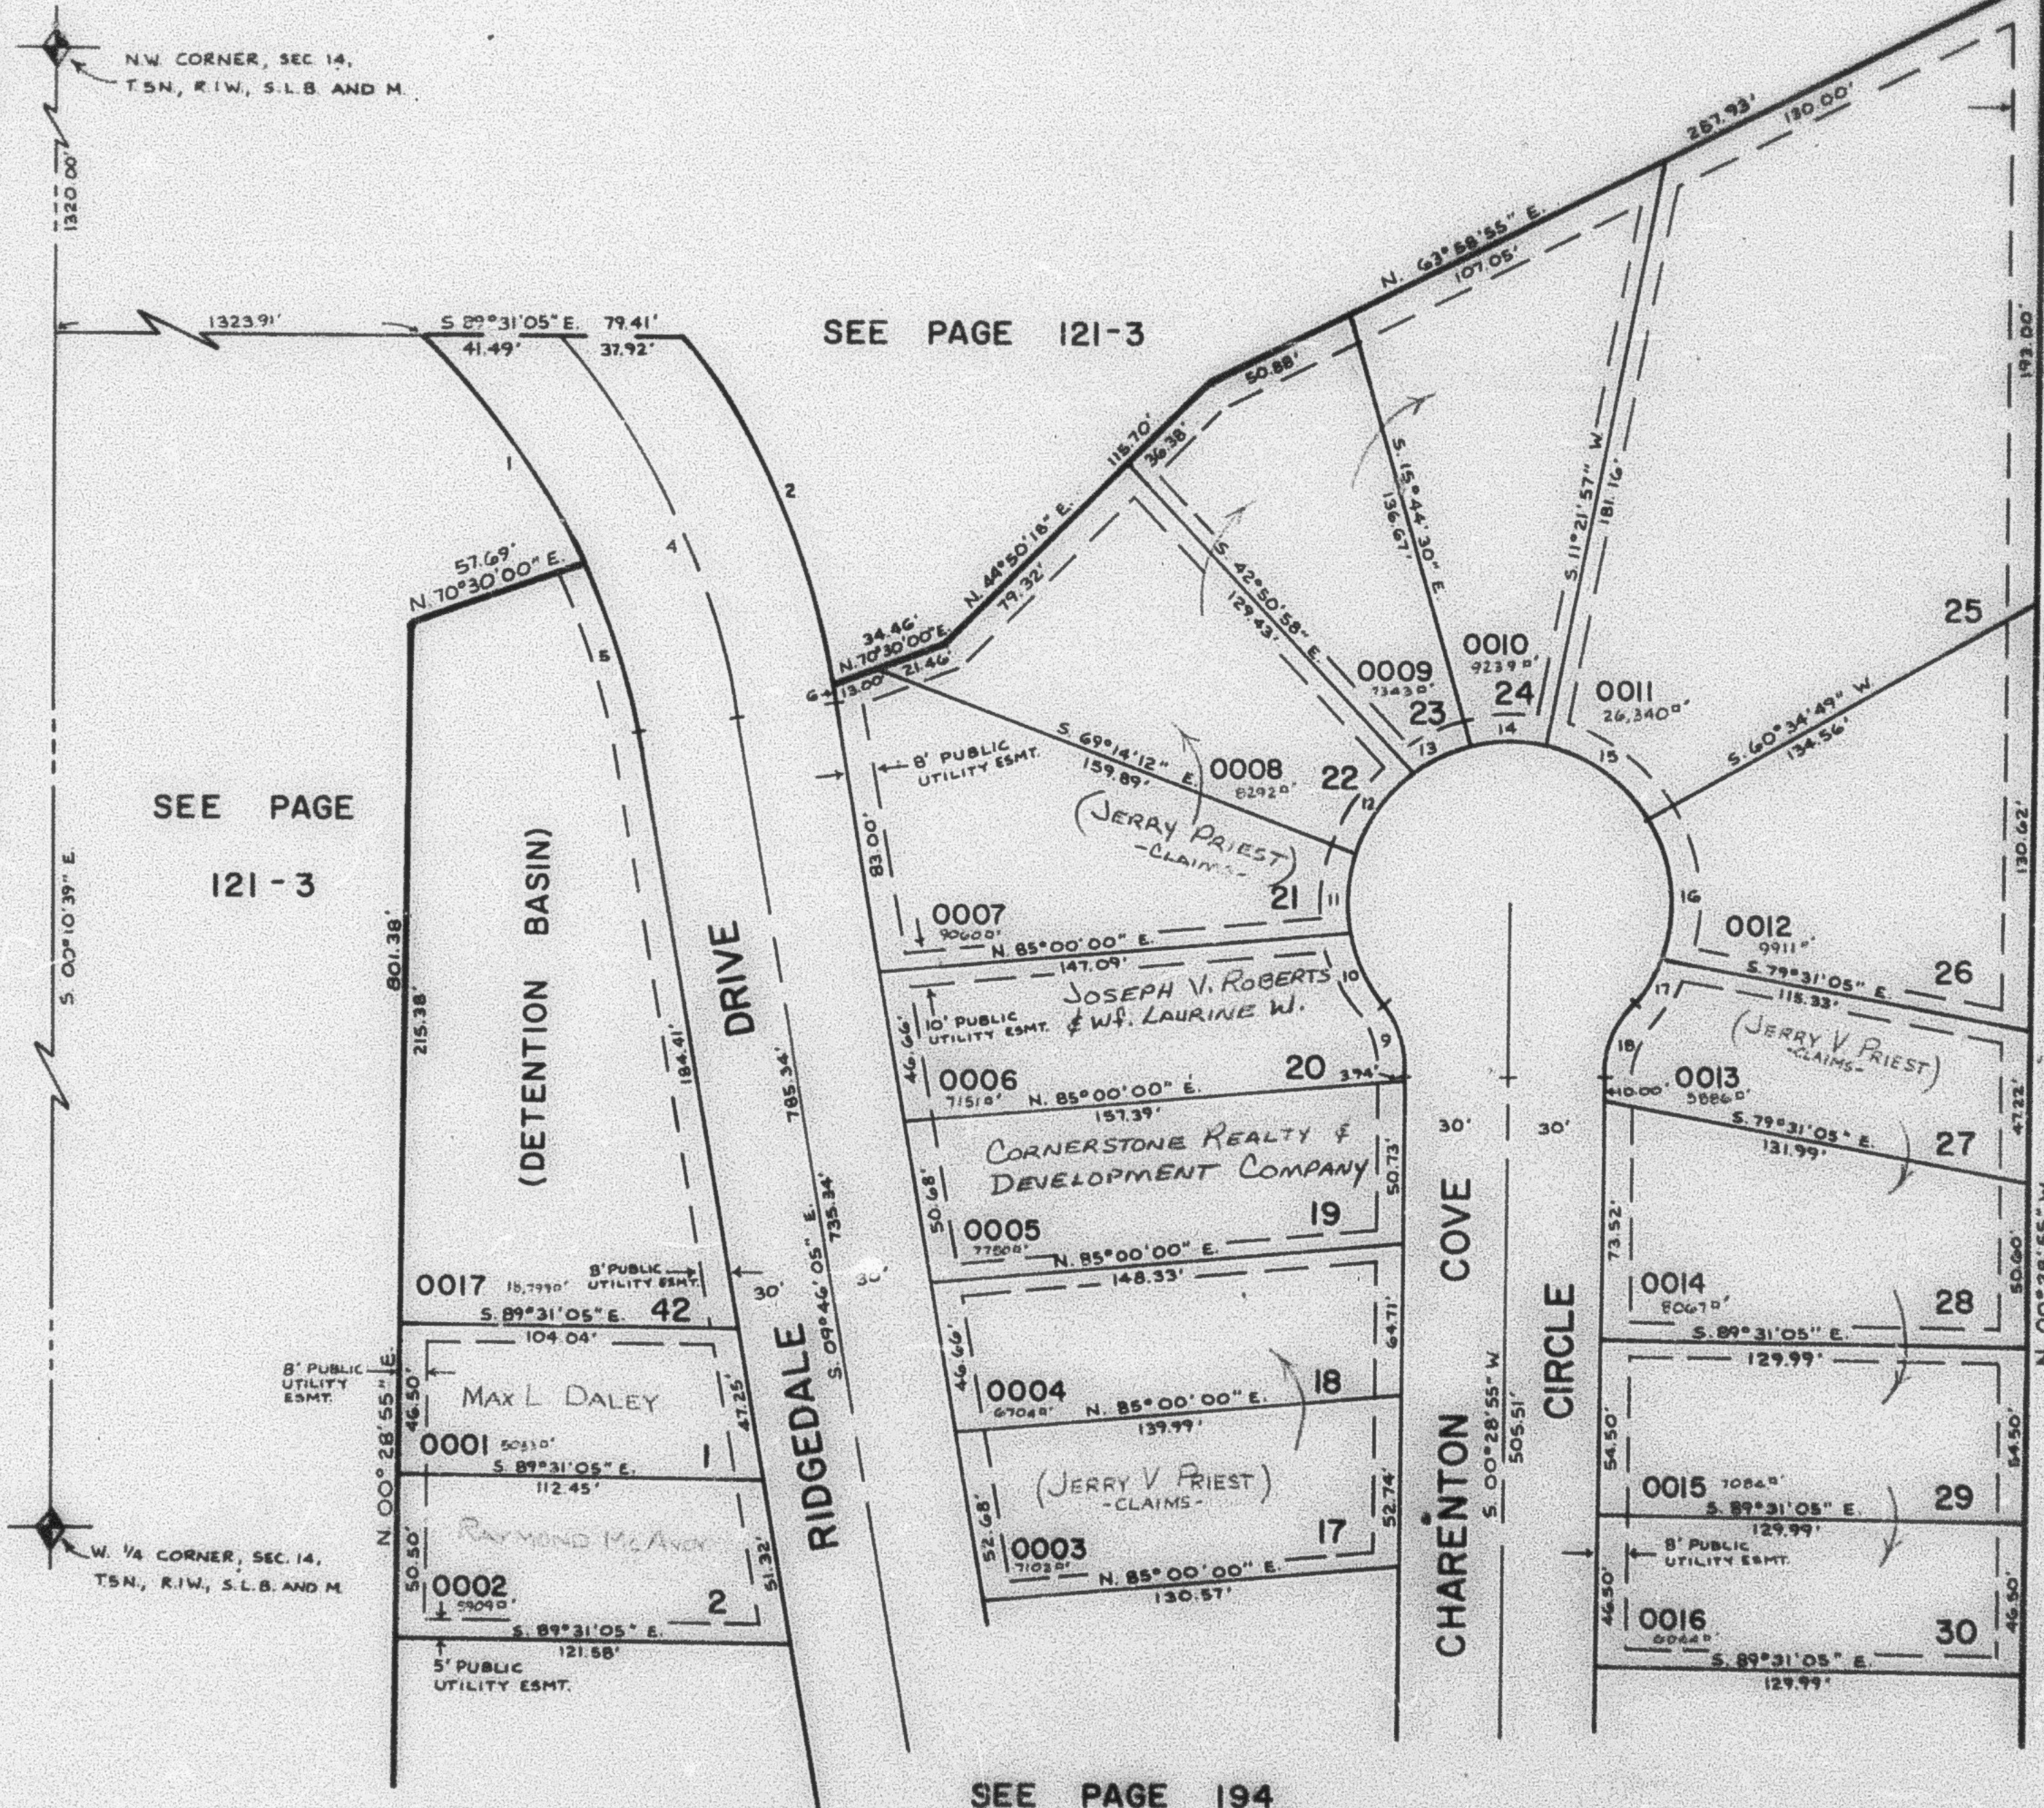

SEE PAGE 194

CURVE DATA

1 Δ = 22°21'40" R = 220.00' L = 85.86' LC = 85.32' N. 35°38'29" W. T = 43.48'	2 Δ = 23°42'18" R = 280.00' L = 115.85' LC = 115.02' S. 22°56'19" E. T = 58.76'	3 Δ = 30°02'54" R = 250.00' L = 131.11' LC = 129.61' S. 24°47'32" E. T = 67.10'	4 Δ = 14°41'34" R = 220.00' L = 56.42' LC = 56.26' S. 17°06'52" E. T = 28.36'	5 Δ = 1°19'04" R = 280.00' L = 6.44' LC = 6.44' S. 10°25'31" E. T = 3.22'	6 Δ = 41°24'35" R = 30.00' L = 21.68' LC = 21.21' N. 20°13'23" W. T = 11.34'	7 Δ = 27°37'05" R = 50.00' L = 24.10' LC = 23.87' N. 27°07'07" W. T = 12.29'	8 Δ = 26°33'16" R = 50.00' L = 23.17' LC = 22.97' N. 00°01'57" W. T = 11.80'	9 Δ = 33°54'21" R = 50.00' L = 29.57' LC = 29.16' N. 30°11'52" E. T = 15.24'	10 Δ = 27°06'28" R = 50.00' L = 23.66' LC = 23.44' N. 60°42'16" E. T = 12.05'	11 Δ = 27°06'27" R = 50.00' L = 23.66' LC = 23.44' N. 57°48'44" E. T = 12.05'	12 Δ = 49°12'52" R = 50.00' L = 42.75' LC = 41.64' S. 54°01'37" E. T = 22.90'	13 Δ = 51°43'51" R = 50.00' L = 45.14' LC = 43.63' S. 03°38'15" E. T = 24.24'	14 Δ = 19°34'49" R = 50.00' L = 17.09' LC = 17.00' S. 52°06'08" W. T = 8.63'	15 Δ = 41°24'35" R = 30.00' L = 21.68' LC = 21.21' S. 21°11'12" W. T = 11.34'
---	---	---	---	---	--	--	--	--	---	---	---	---	--	---

FOR COMPLETE ENG DATA SEE ORIG.
DED PLAT IN BOOK 27, PAGE 2.