

PART OF N.W. 1/4 SEC. 14, T.5 N., R.1 W., S.L.B. & M.

193

CHARENTON COVE P.R.U.D. SUBDIVISION NO. 1

A REVISION OF LOTS 1 THRU 22 OF BURCHWOOD ESTATES NO. 1

TAXING UNIT: 25


LOTS 1 & 2, 17-30, 42

IN OGDEN CITY

SCALE 1" = 50'

PREFIX: 06 - 193

EXCEPT WHERE OTHERWISE SHOWN
ALL LOTS OWNED BY:
GERALD V. PRIEST &
MYRON O. BARLOW
DEA CHARENTON COVE PROPERTY

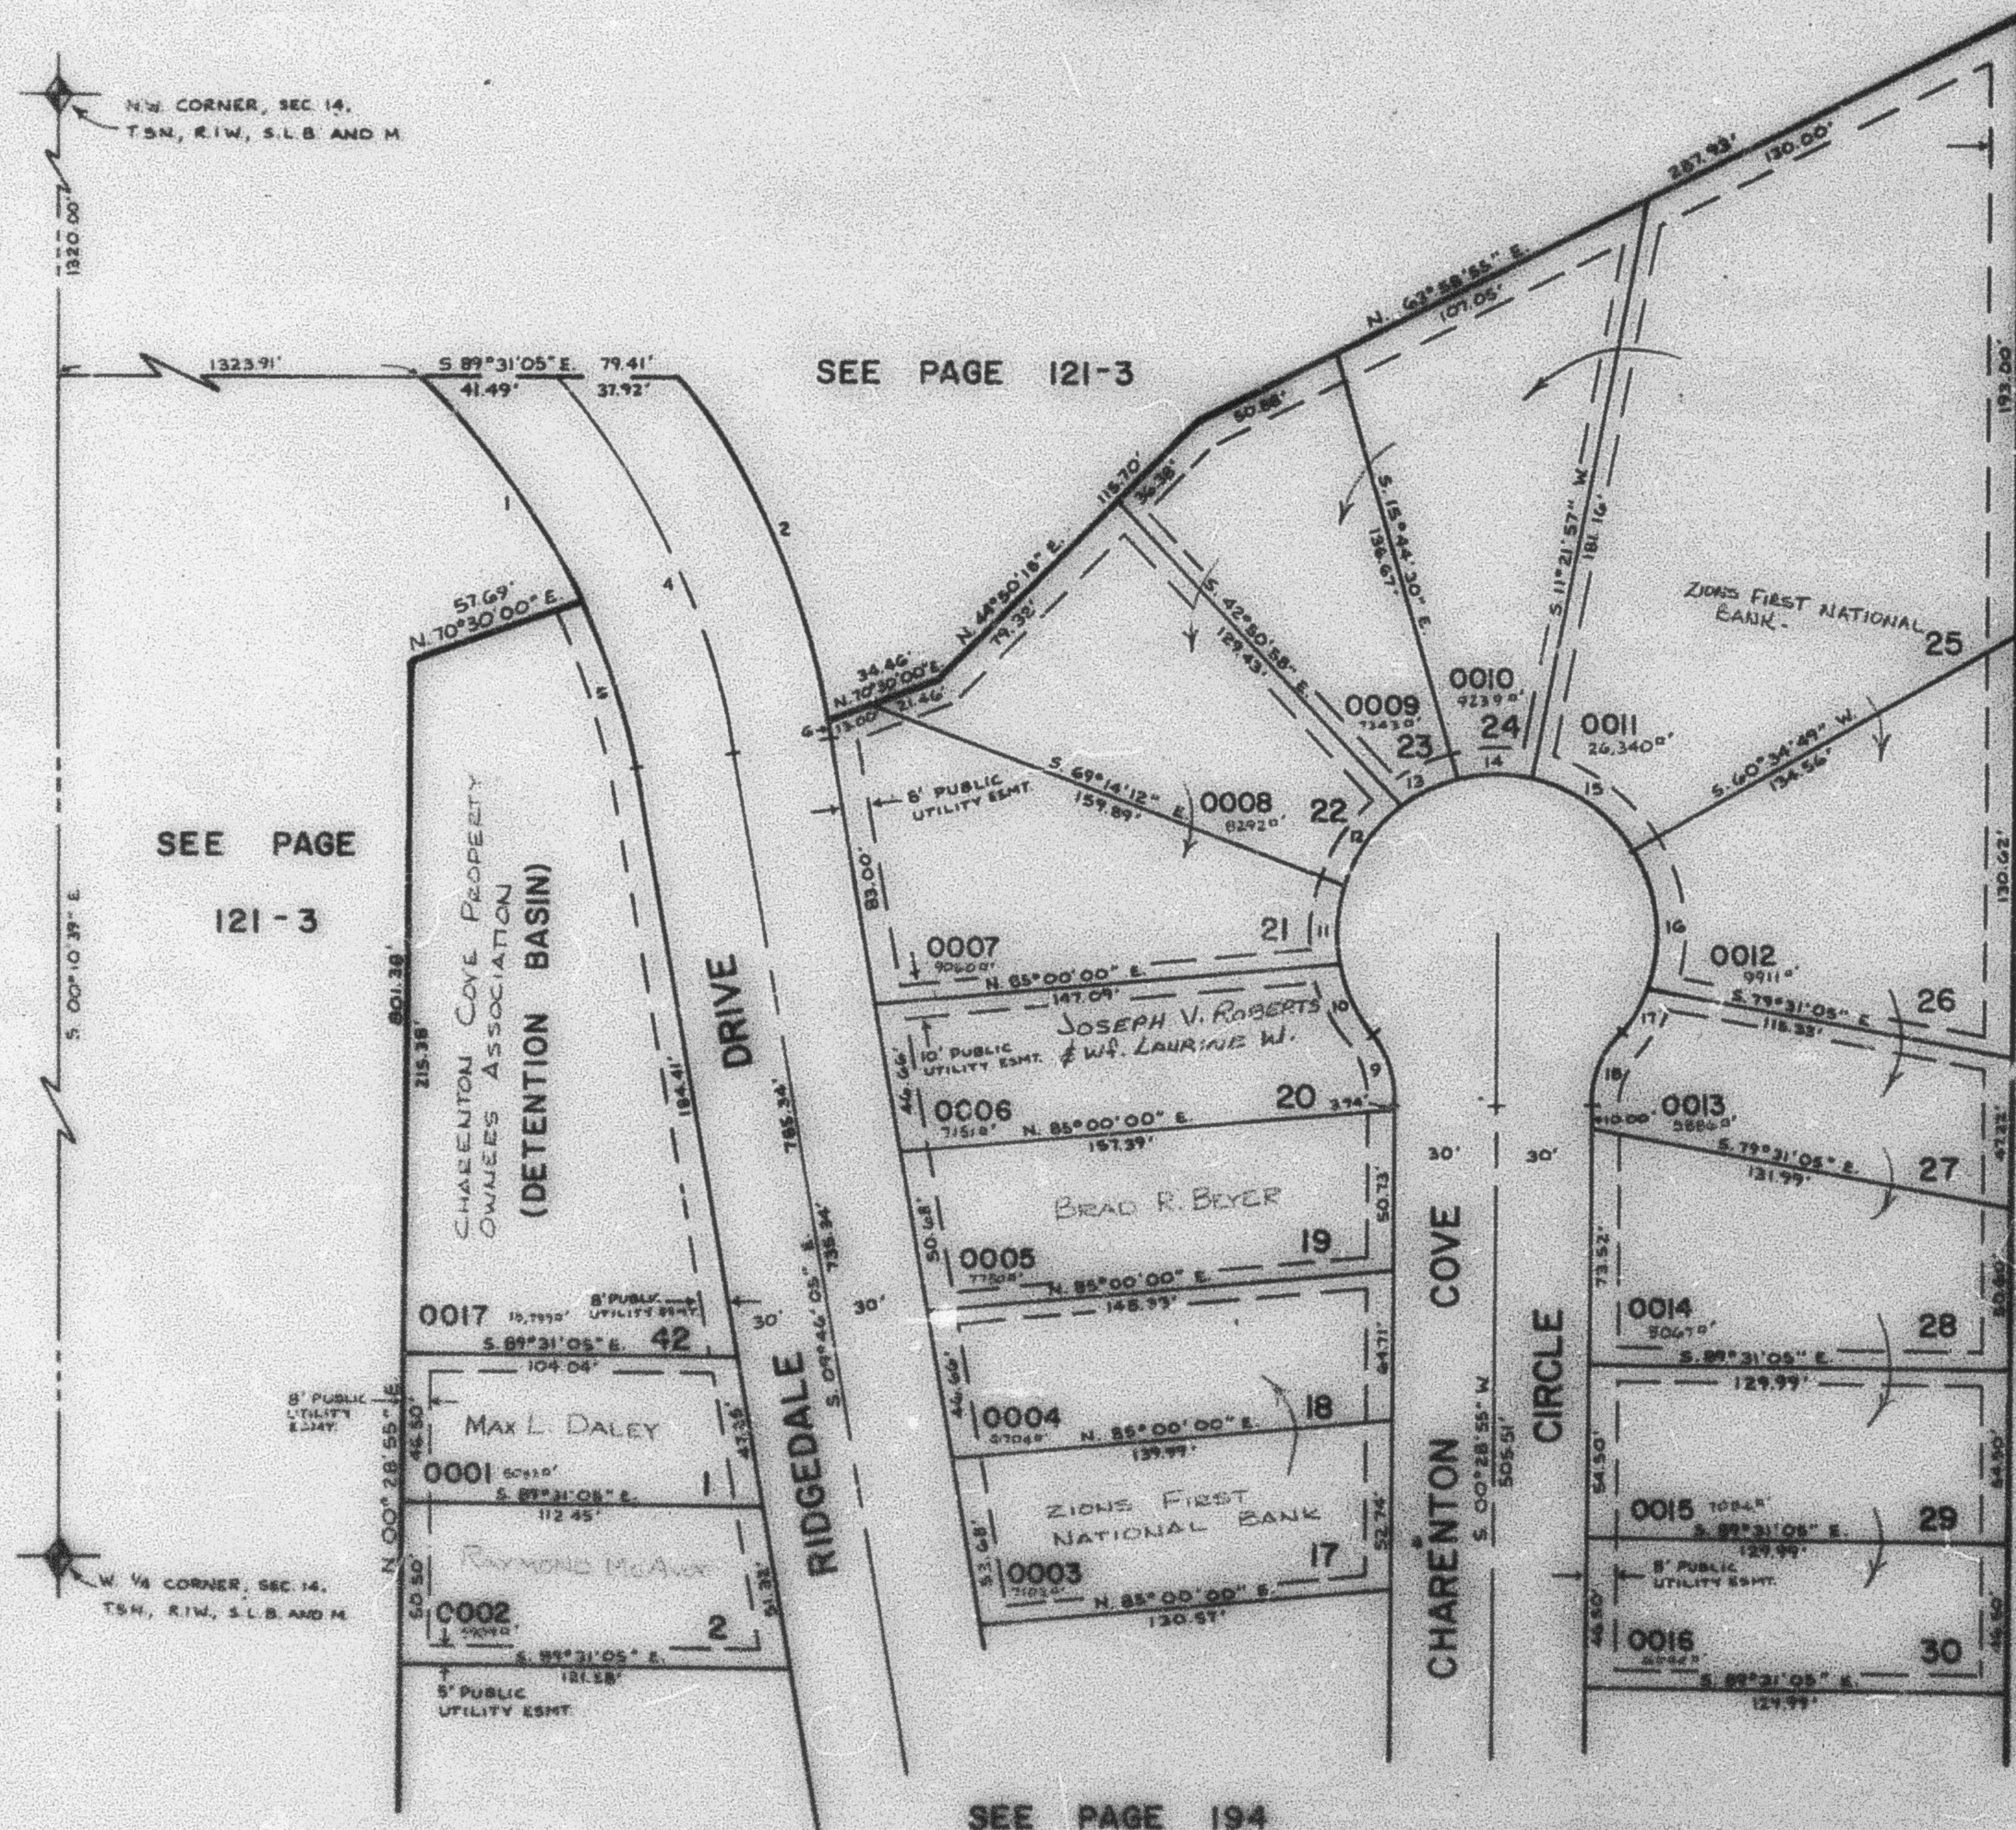

SEE PAGE 194

CURVE DATA

1	2	3	4	5	6	7	8	9	10	11
$\Delta = 22^{\circ}21'40''$	$23^{\circ}42'18''$	$30^{\circ}02'54''$	$19^{\circ}41'54''$	$17^{\circ}04'04''$	$17^{\circ}04'04''$	$41^{\circ}24'36''$	$27^{\circ}37'05''$	$26^{\circ}39'16''$		
$R = 220.00'$	$280.00'$	$250.00'$	$220.00'$	$220.00'$	$280.00'$	$30.00'$	$30.00'$	$30.00'$	$30.00'$	$30.00'$
$L = 85.66'$	$115.85'$	$131.11'$	$56.42'$	$56.42'$	$6.44'$	$21.68'$	$24.10'$	$23.77'$	$23.77'$	$23.77'$
$LC = 25.32'$	$115.02'$	$129.61'$	$56.26'$	$56.26'$	$6.44'$	$21.68'$	$24.10'$	$23.77'$	$23.77'$	$23.77'$
$N. 55^{\circ}38'29'' W.$	$S. 22^{\circ}56'14'' E.$	$S. 24^{\circ}47'38'' E.$	$S. 17^{\circ}06'52'' E.$	$S. 10^{\circ}25'31'' E.$	$N. 20^{\circ}19'23'' W.$	$N. 27^{\circ}01'07'' W.$	$N. 27^{\circ}01'07'' W.$	$N. 27^{\circ}01'07'' W.$	$N. 27^{\circ}01'07'' W.$	$N. 27^{\circ}01'07'' W.$
$T = 43.48'$	$59.79'$	$67.10'$	$28.36'$	$32.22'$	$11.24'$	$12.29'$	$12.29'$	$12.29'$	$12.29'$	$12.29'$
12	13	14	15	16	17	18	19	20	21	22
$\Delta = 33^{\circ}54'21''$	$27^{\circ}06'28''$	$27^{\circ}06'28''$	$49^{\circ}18'52''$	$51^{\circ}43'54''$	$19^{\circ}34'49''$	$41^{\circ}54'36''$	$27^{\circ}37'05''$	$26^{\circ}39'16''$		
$R = 50.00'$	$50.00'$	$50.00'$	$50.00'$	$50.00'$	$50.00'$	$30.00'$	$30.00'$	$30.00'$	$30.00'$	$30.00'$
$L = 29.89'$	$23.56'$	$23.56'$	$42.76'$	$42.76'$	$42.76'$	$17.29'$	$17.29'$	$17.29'$	$17.29'$	$17.29'$
$LC = 29.89'$	$23.56'$	$23.56'$	$42.76'$	$42.76'$	$42.76'$	$17.29'$	$17.29'$	$17.29'$	$17.29'$	$17.29'$
$N. 30^{\circ}11'52'' E.$	$N. 60^{\circ}22'16'' E.$	$N. 60^{\circ}22'16'' E.$	$N. 57^{\circ}28'45'' E.$	$S. 04^{\circ}01'37'' E.$	$S. 02^{\circ}39'18'' E.$	$S. 32^{\circ}06'21'' W.$	$S. 32^{\circ}06'21'' W.$	$S. 32^{\circ}06'21'' W.$	$S. 32^{\circ}06'21'' W.$	$S. 32^{\circ}06'21'' W.$
$T = 15.24'$	$12.05'$	$12.05'$	$22.70'$	$24.24'$	$8.63'$	$11.34'$	$11.34'$	$11.34'$	$11.34'$	$11.34'$

FOR COMPLETE END DATA SEE ORIG.
DED. PLAT IN BOOK 27, PAGE 2.