

PART OF THE NW. 1/4 OF SEC. 14, T.5N., R.1W., S.L.B. & M.
CHARENTON COVE P.R.U.D. SUBDIVISION NO. 1 AMENDED
 LOTS 1,2,15,19 THRU 26 & 32

TAXING UNIT: 25


IN OGDEN CITY
 SCALE 1" = 50'

EXCEPT WHERE OTHERWISE SHOWN,
 ALL LOTS ARE OWNED BY:
 ZIONS FIRST NATIONAL BANK

SEE PAGE 121-3

SEE PAGE 121-3

SEE PAGE 121-3

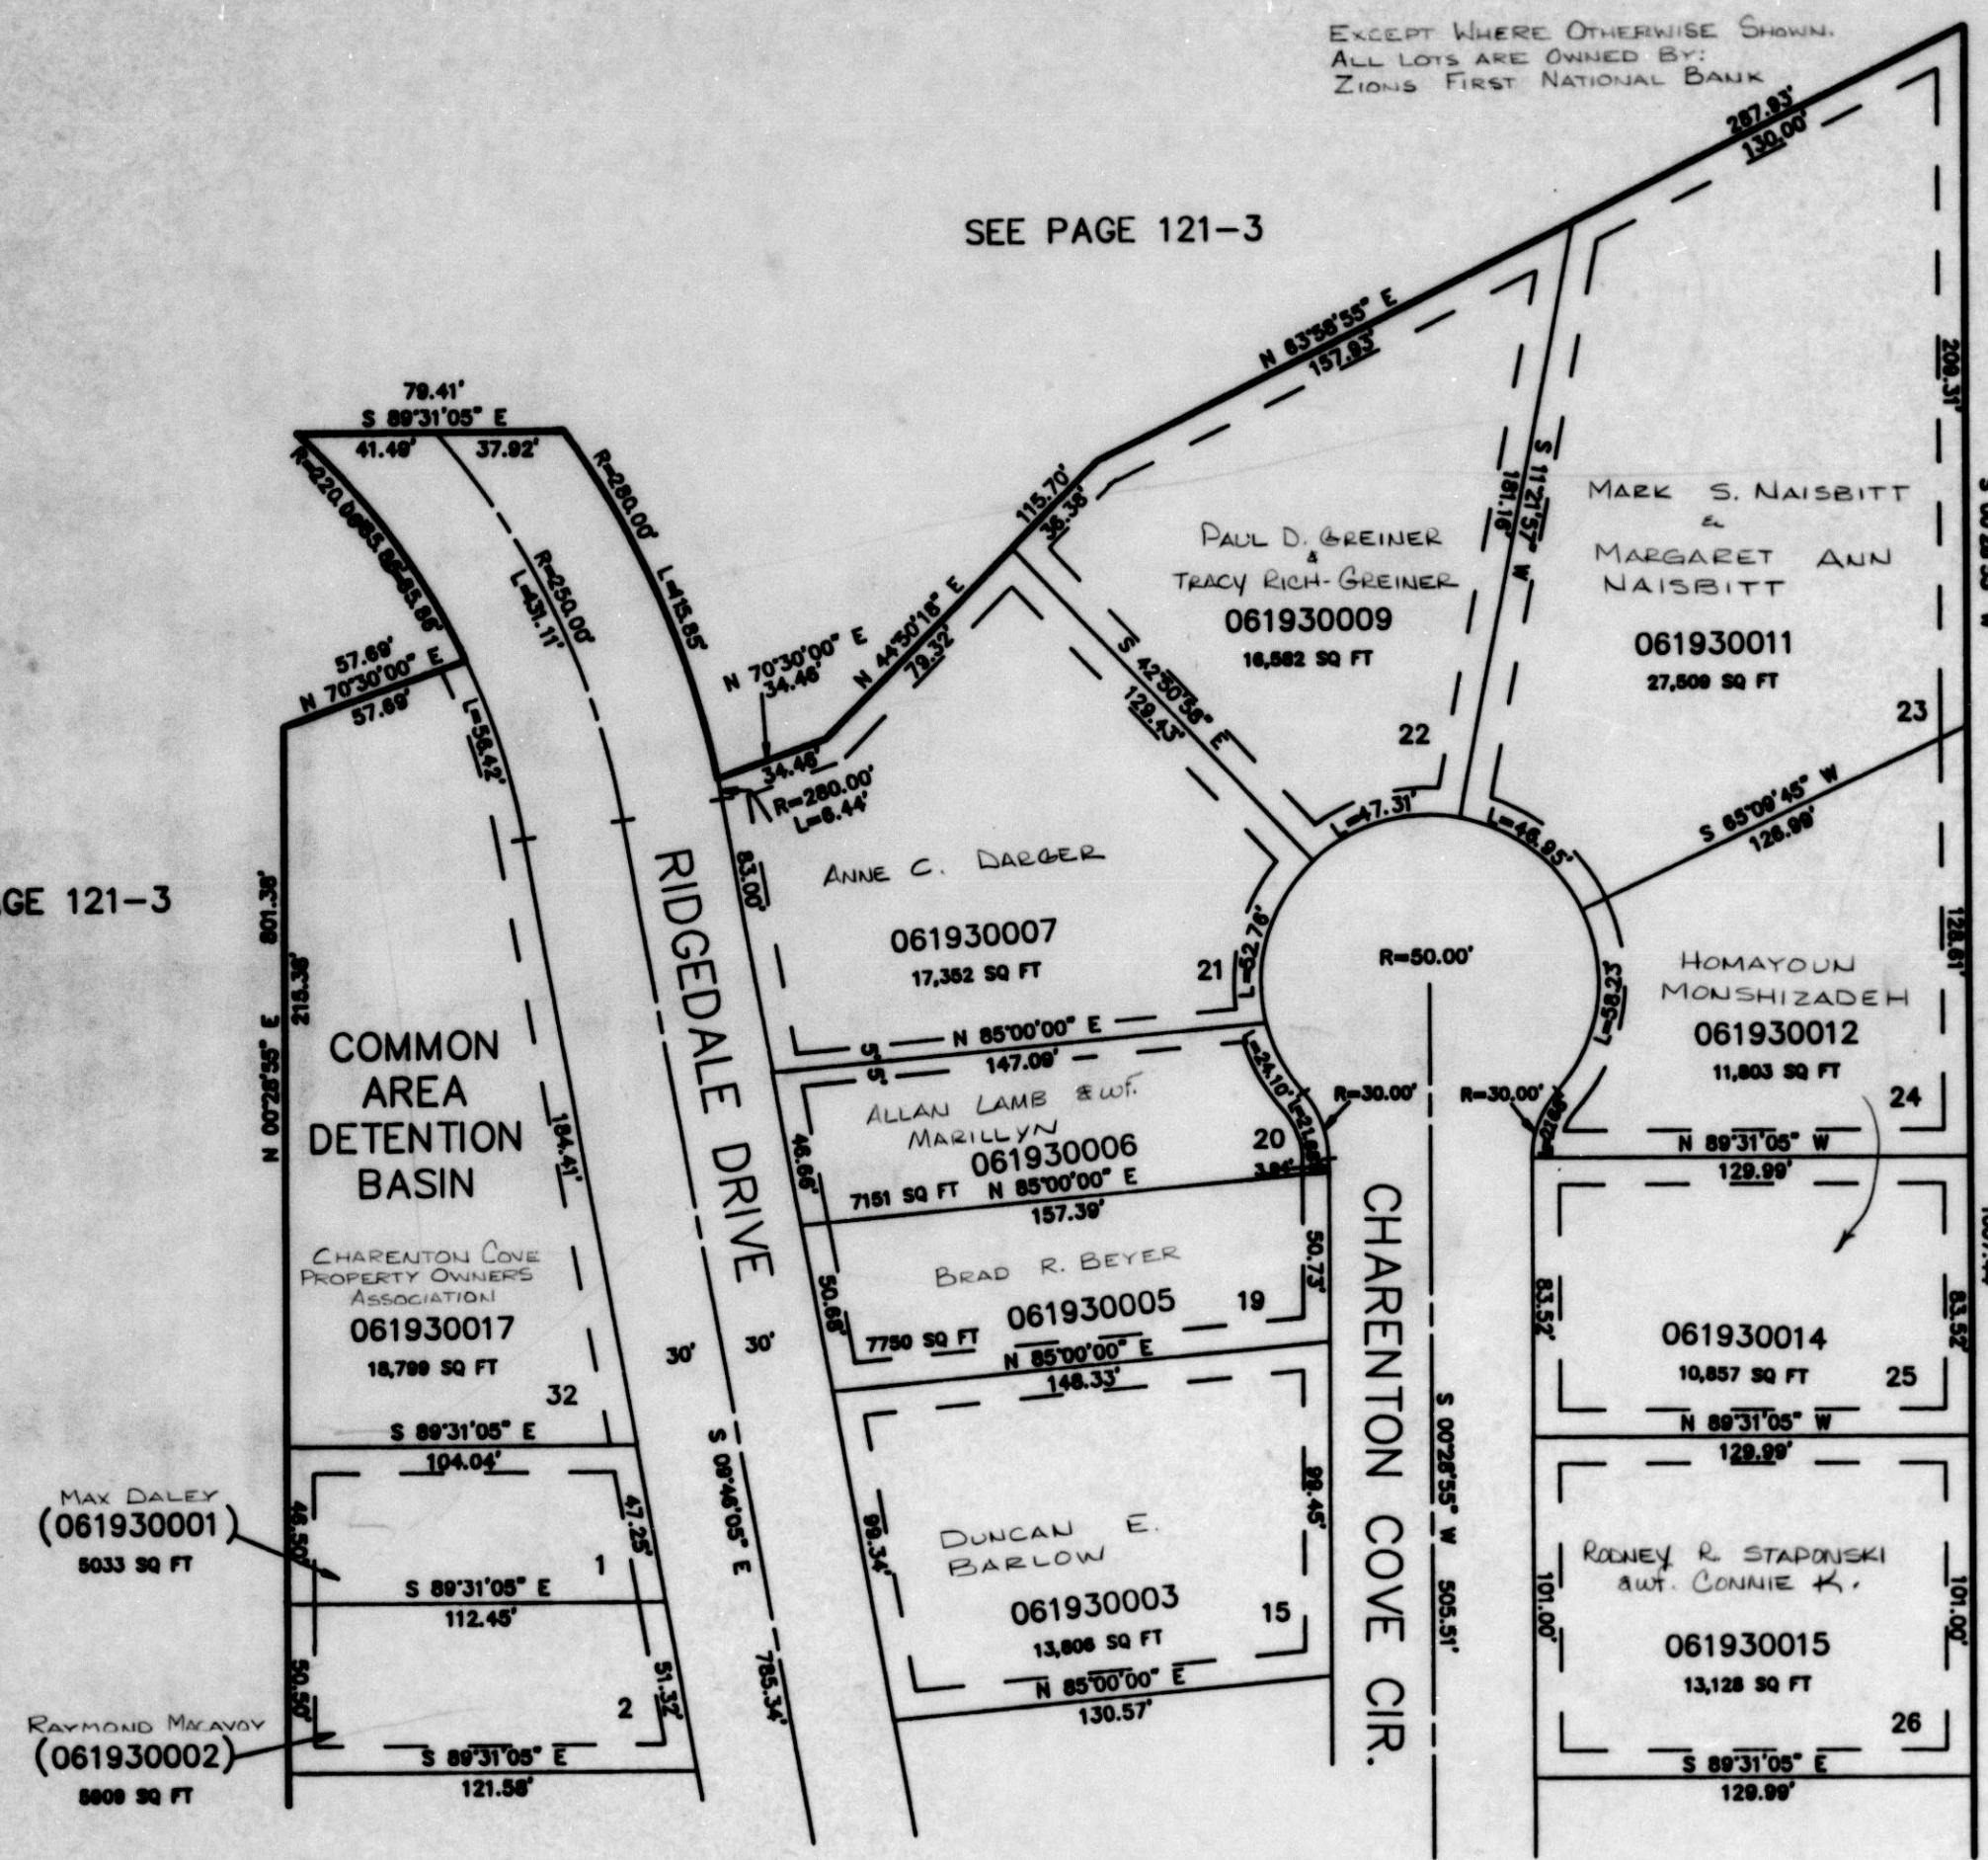

SEE PAGE 194

FOR COMPLETE ENG DATA SEE
 ORIGINAL DEDICATION PLAT IN
 BOOK 32, PAGE 55 OF RECORDS.

5' UTILITY & DRAINAGE EASEMENTS EACH
 SIDE OF PROPERTY LINES AS INDICATED
 BY DASHED LINES EXCEPT AS OTHERWISE
 SHOWN.