

PART OF THE NW. 1/4 OF SEC. 14, T.5N., R.1W., S.L.B. & M.
CHARENTON COVE P.R.U.D. SUBDIVISION NO. 1 AMENDED
 LOTS 1,2,15,19 THRU 26 & 32

TAXING UNIT: 25


IN OGDEN CITY

SCALE 1" = 50'

SEE PAGE 121-3

SEE PAGE 121-3

SEE PAGE 121-3

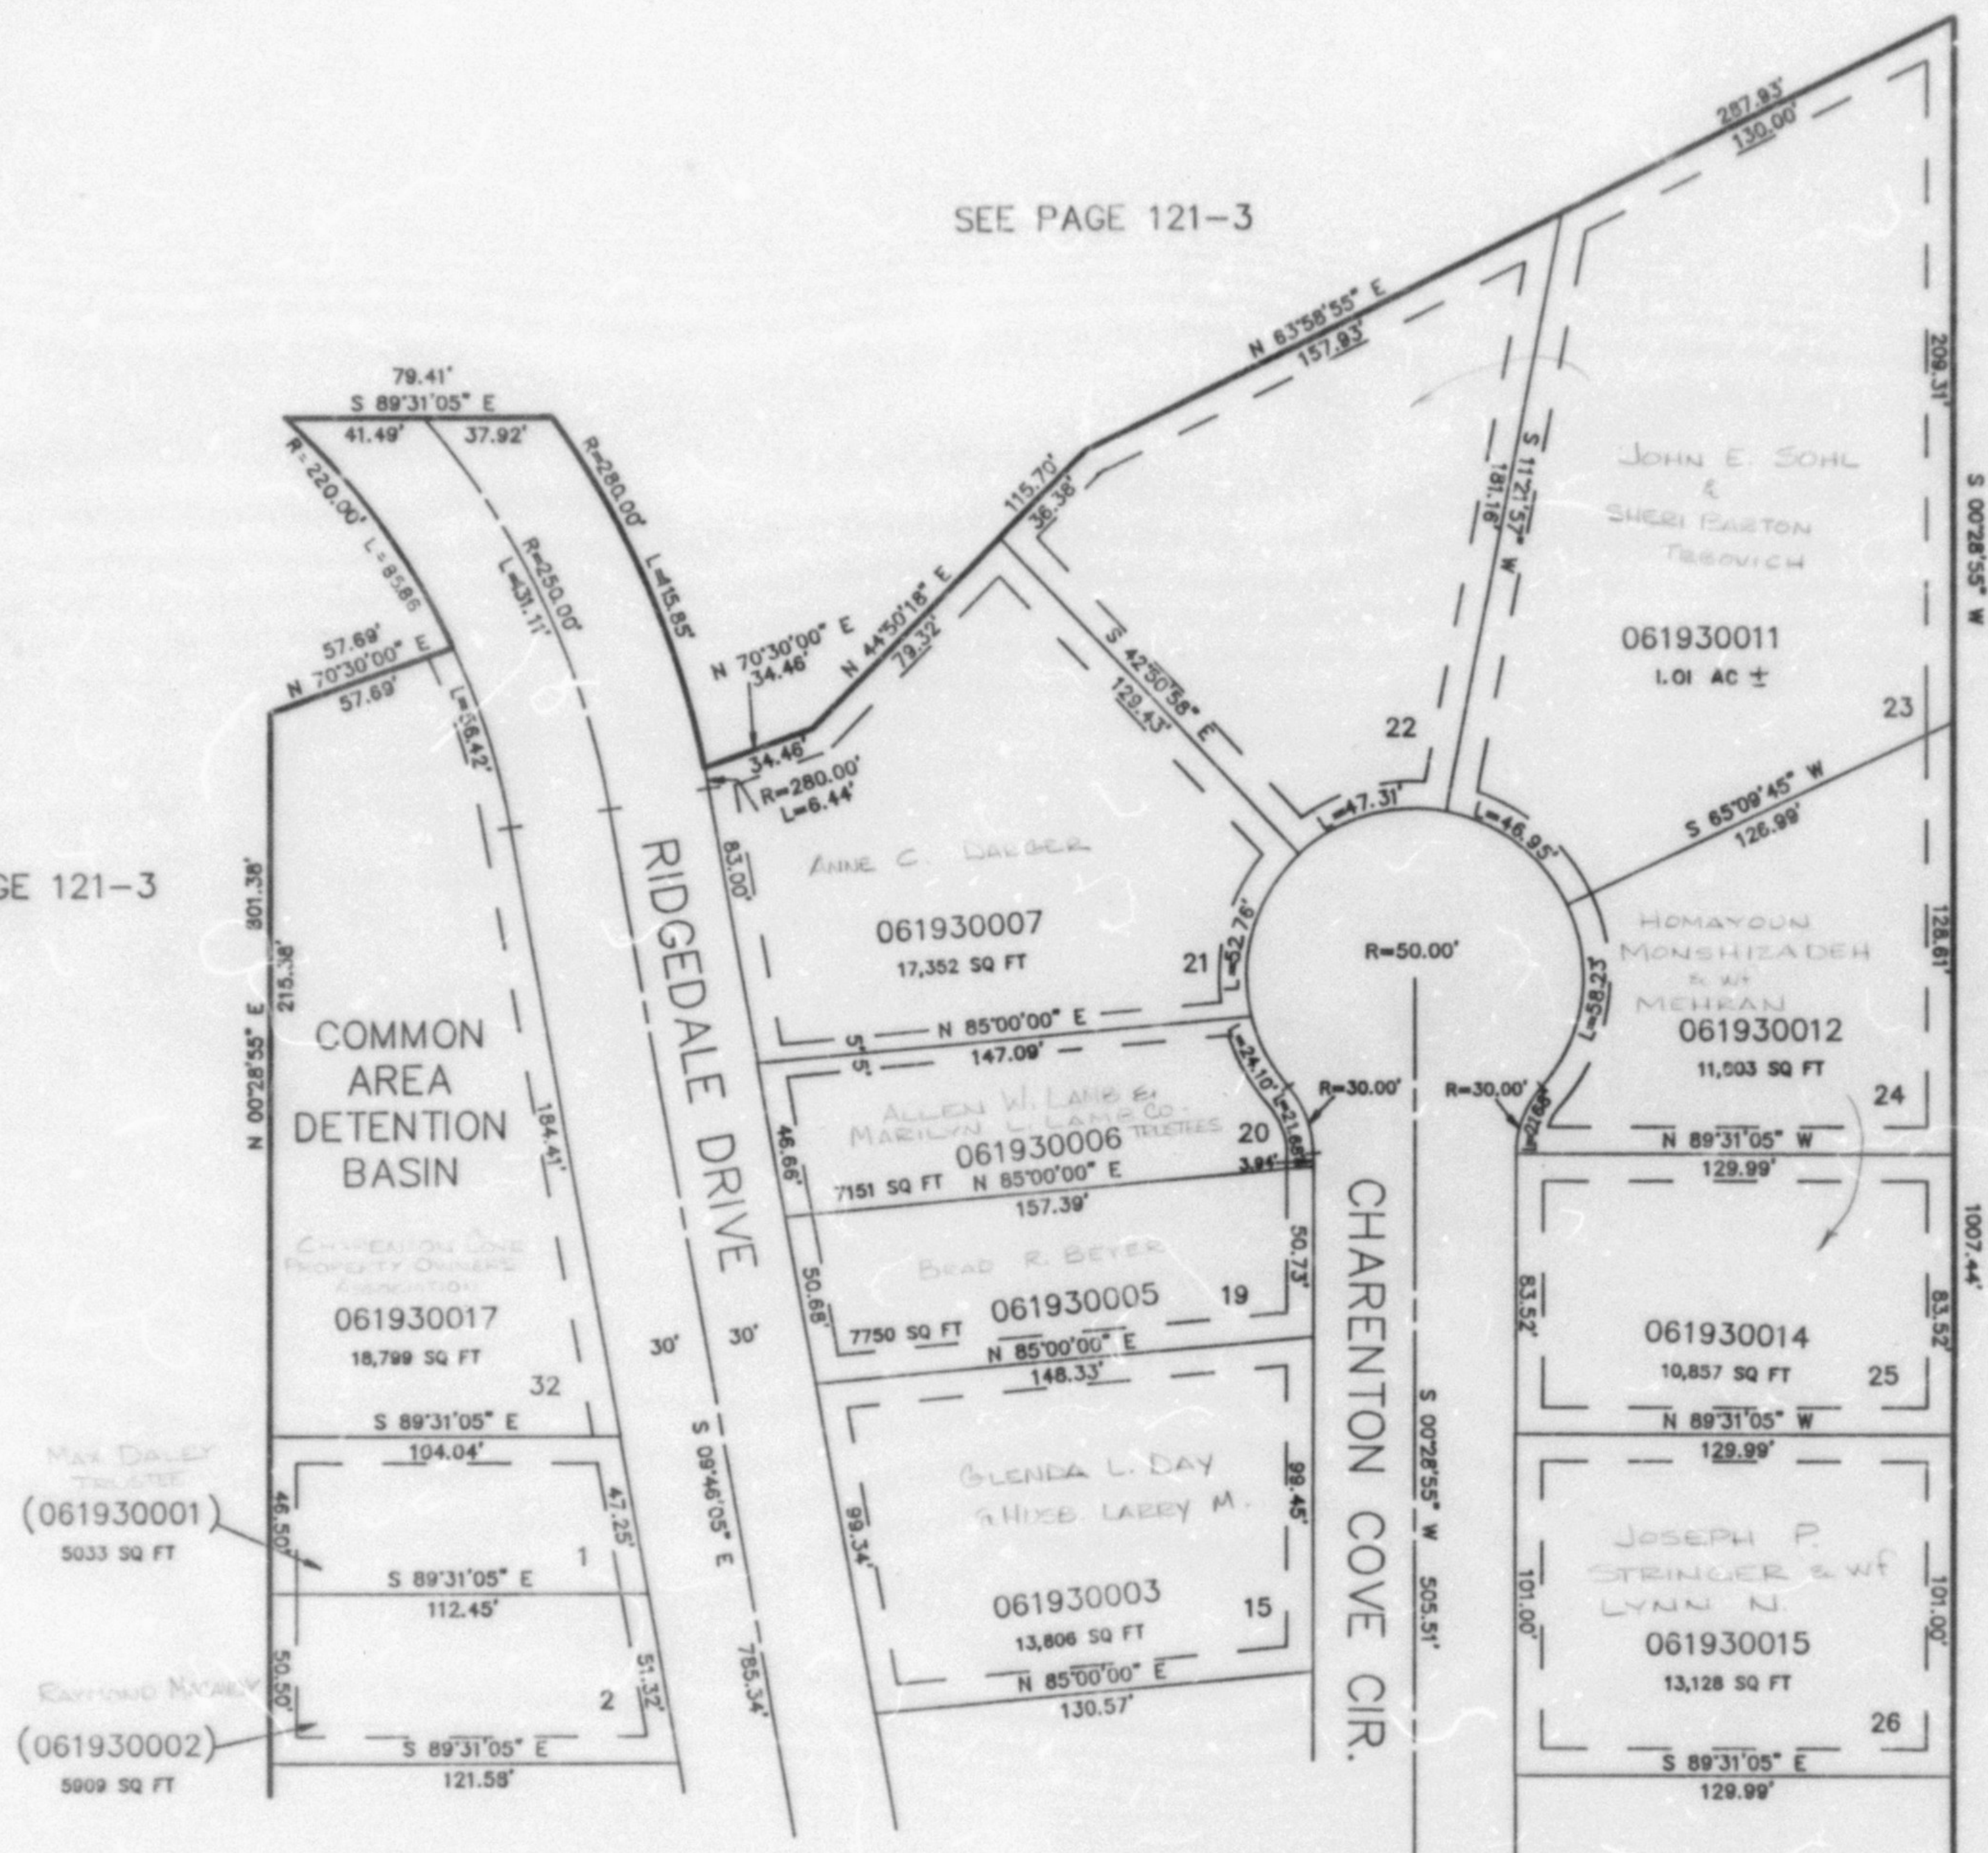

SEE PAGE 194

8' UTILITY & DRAINAGE EASEMENTS EACH
 SIDE OF PROPERTY LINES AS INDICATED
 BY DASHED LINES EXCEPT AS OTHERWISE
 SHOWN.

FOR COMPLETE ENG DATA SEE
 ORIGINAL DEDICATION PLAT IN
 BOOK 32, PAGE 55 OF RECORDS.