

PART OF N.W. 1/4 SEC. 14, T.5 N., R.1 W., S.L.B. & M.

CHARENTON COVE P.R.U.D. SUBDIVISION NO. 1

194

A REVISION OF LOTS 1 THRU 22 OF BURCHWOOD ESTATES NO. 1
LOTS 3 - 16, 31 - 41

TAXING UNIT : 25

PREFIX: 06 - 194


IN OGDEN CITY
SCALE 1" = 50'

SEE PAGE 193

EXCEPT WHERE OTHERWISE SHOWN
ALL LOTS OWNED BY:
GERALD V. PRIEST
E. MYRON O. BARLOW
D.B.A. CHARENTON COVE
PROPERTIES

SEE PAGE
121-3

SEE PAGE
121-3

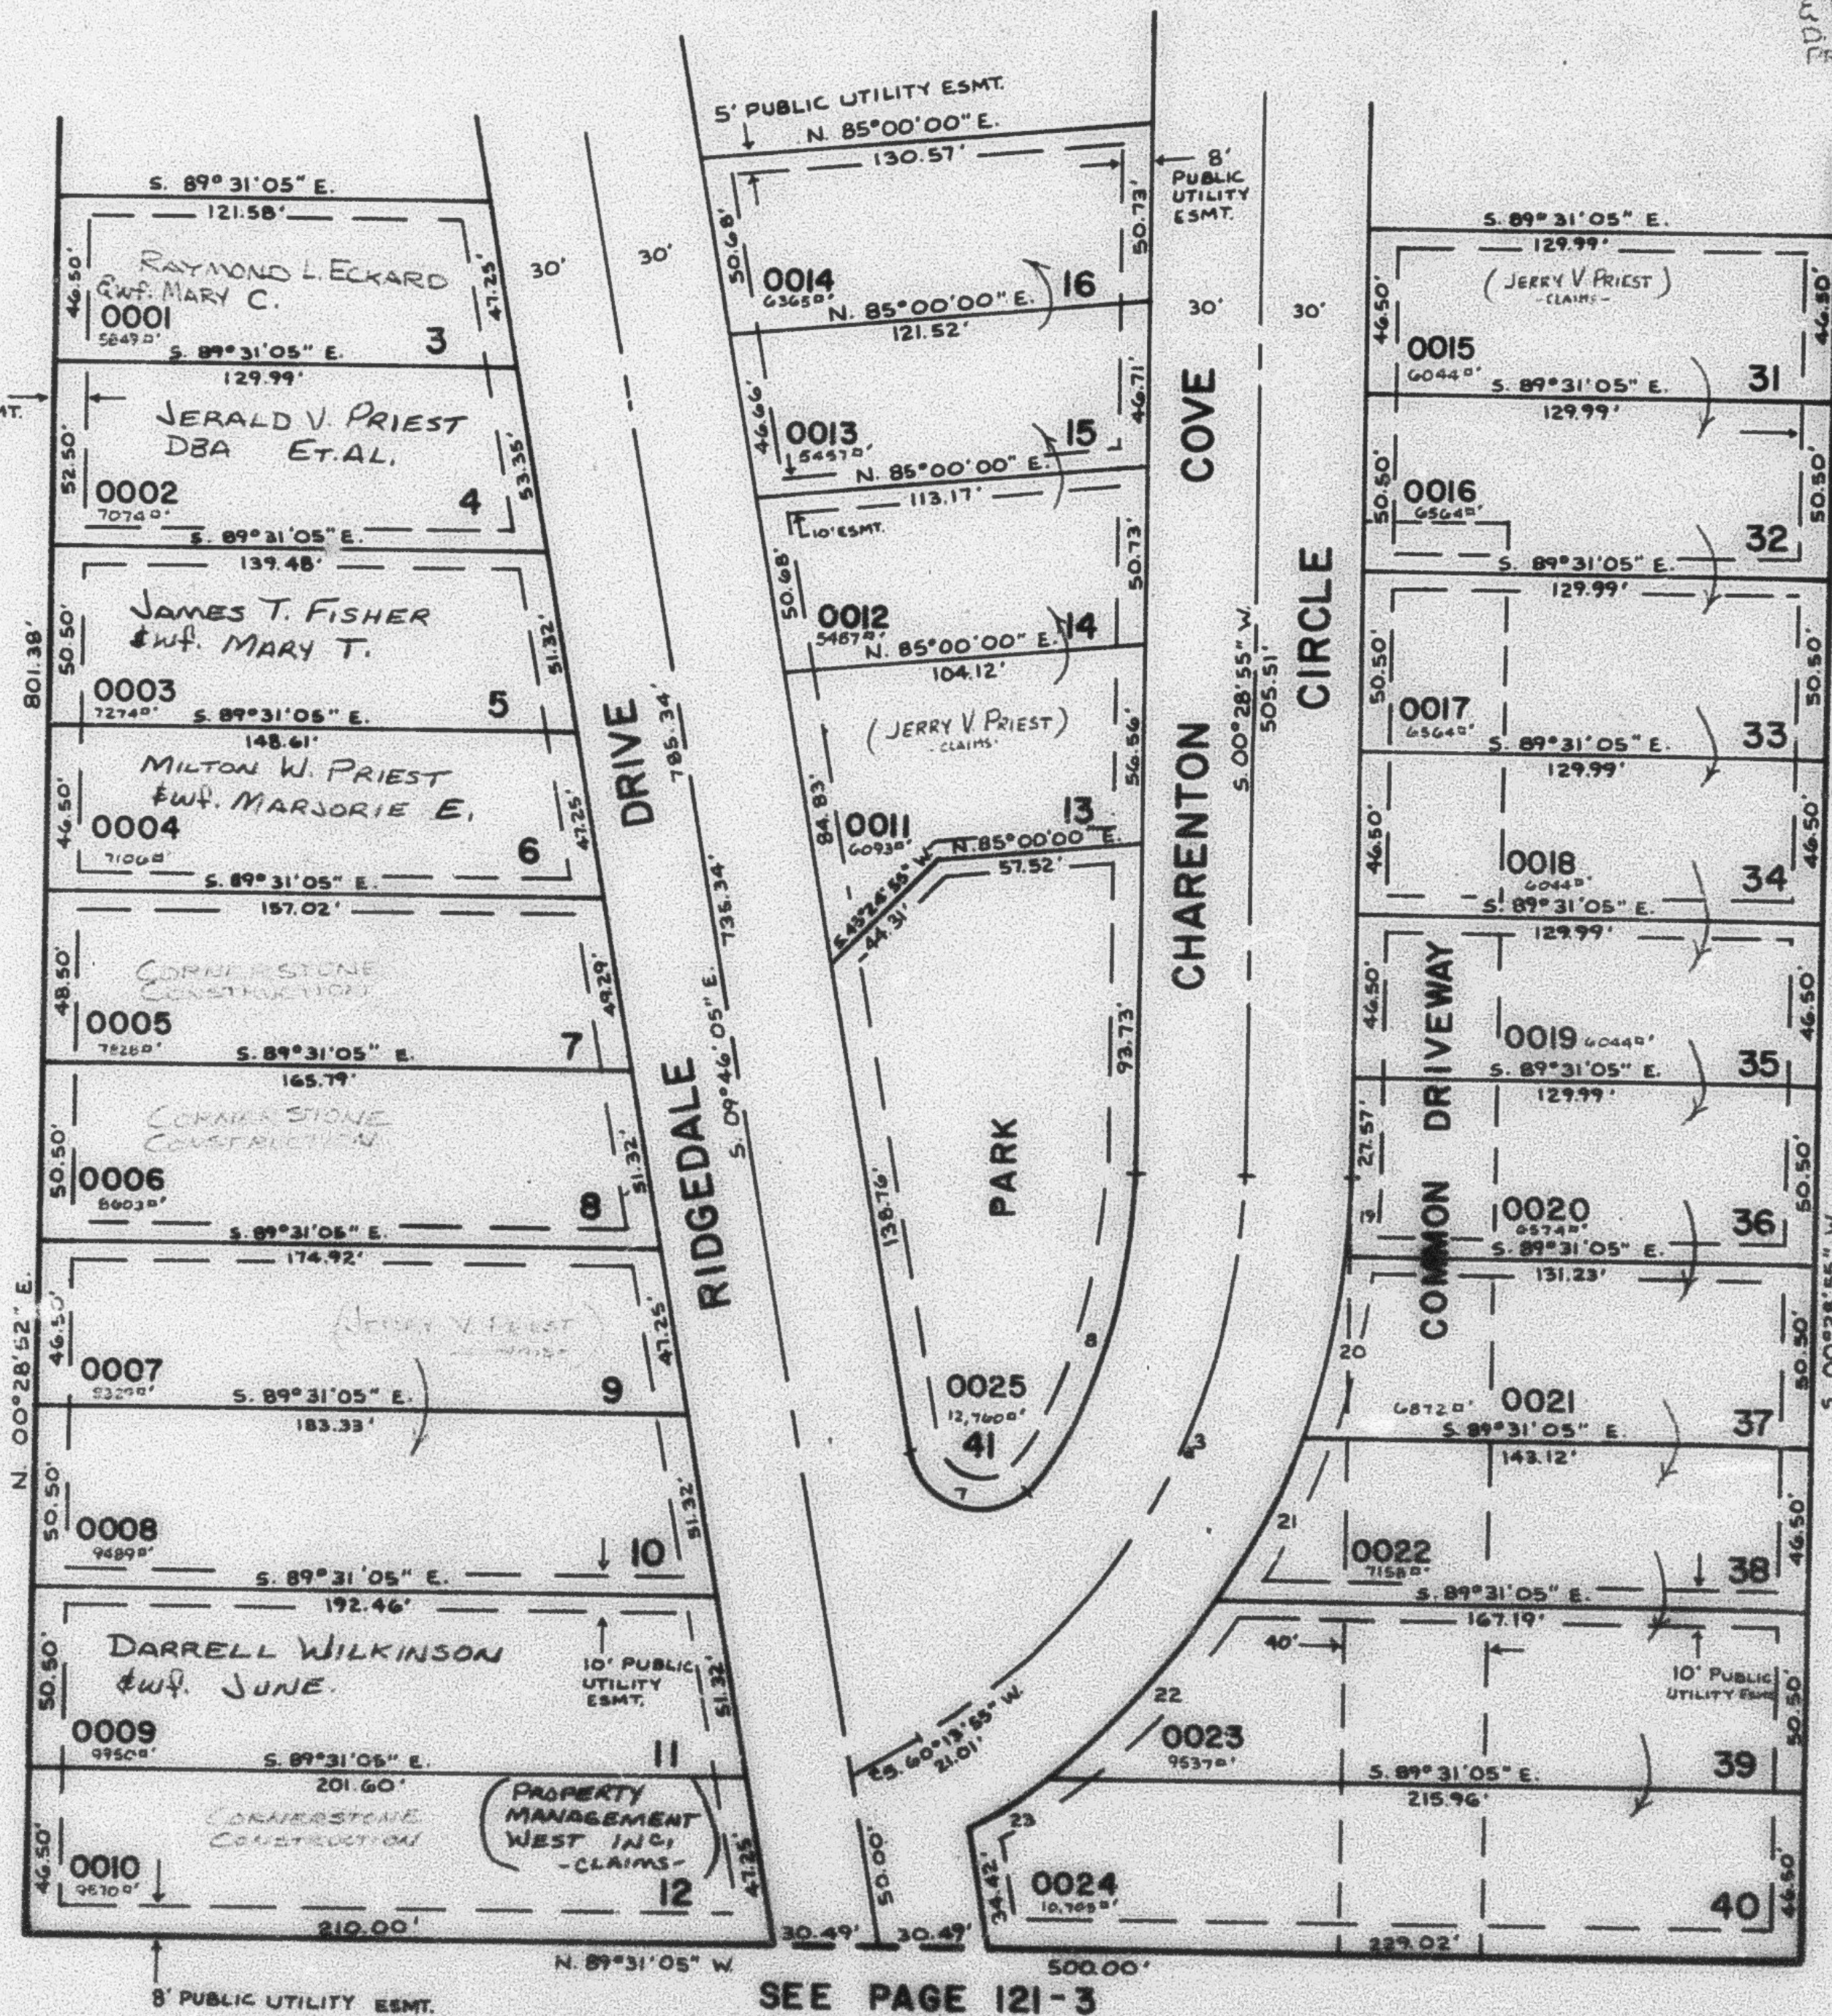

SEE PAGE 121-3

CURVE DATA							
3	7	8	19	20	21	22	23
$\Delta = 59^{\circ}45'00''$	$134^{\circ}30'37''$	$35^{\circ}14'23''$	$6^{\circ}12'40''$	$14^{\circ}03'44''$	$14^{\circ}11'37''$	$19^{\circ}04'11''$	$6^{\circ}12'51''$
$R = 181.91'$	$20.00'$	$151.91'$	$211.91'$	$211.91'$	$211.91'$	$211.91'$	$211.91'$
$L = 189.70'$	$46.95'$	$93.43'$	$22.97'$	$52.01'$	$52.50'$	$70.53'$	$22.98'$
$LC = 181.22'$	$36.89'$	$91.97'$	$22.96'$	$51.88'$	$52.36'$	$70.21'$	$22.97'$
$S. 30^{\circ}21'25'' W.$	$S. 77^{\circ}01'24'' E.$	$N. 18^{\circ}06'06'' E.$	$S. 03^{\circ}35'15'' W.$	$S. 13^{\circ}43'27'' W.$	$S. 27^{\circ}51'08'' W.$	$S. 44^{\circ}29'02'' W.$	$S. 57^{\circ}07'35'' W.$
$T = 104.50'$	$47.11'$	$48.25'$	$11.50'$	$26.14'$	$26.38'$	$35.59'$	$11.50'$

FOR COMPLETE ENG. DATA SEE
ORIG. DED. PLAT IN BOOK 27, PAGE 2.