

194

PART OF N.W. 1/4 SEC. 14, T.5 N., R.1 W., S.L.B. & M.

CHARENTON COVE P.R.U.D. SUBDIVISION NO. 1

A REVISION OF LOTS 1 THRU 22 OF BURCHWOOD ESTATES NO. 1
LOTS 3-16, 31-41

TAXING UNIT : 25


PREFIX: 06-194

IN OGDEN CITY
SCALE 1" = 50'

SEE PAGE 193

SEE PAGE
121-3

SEE PAGE
121-3

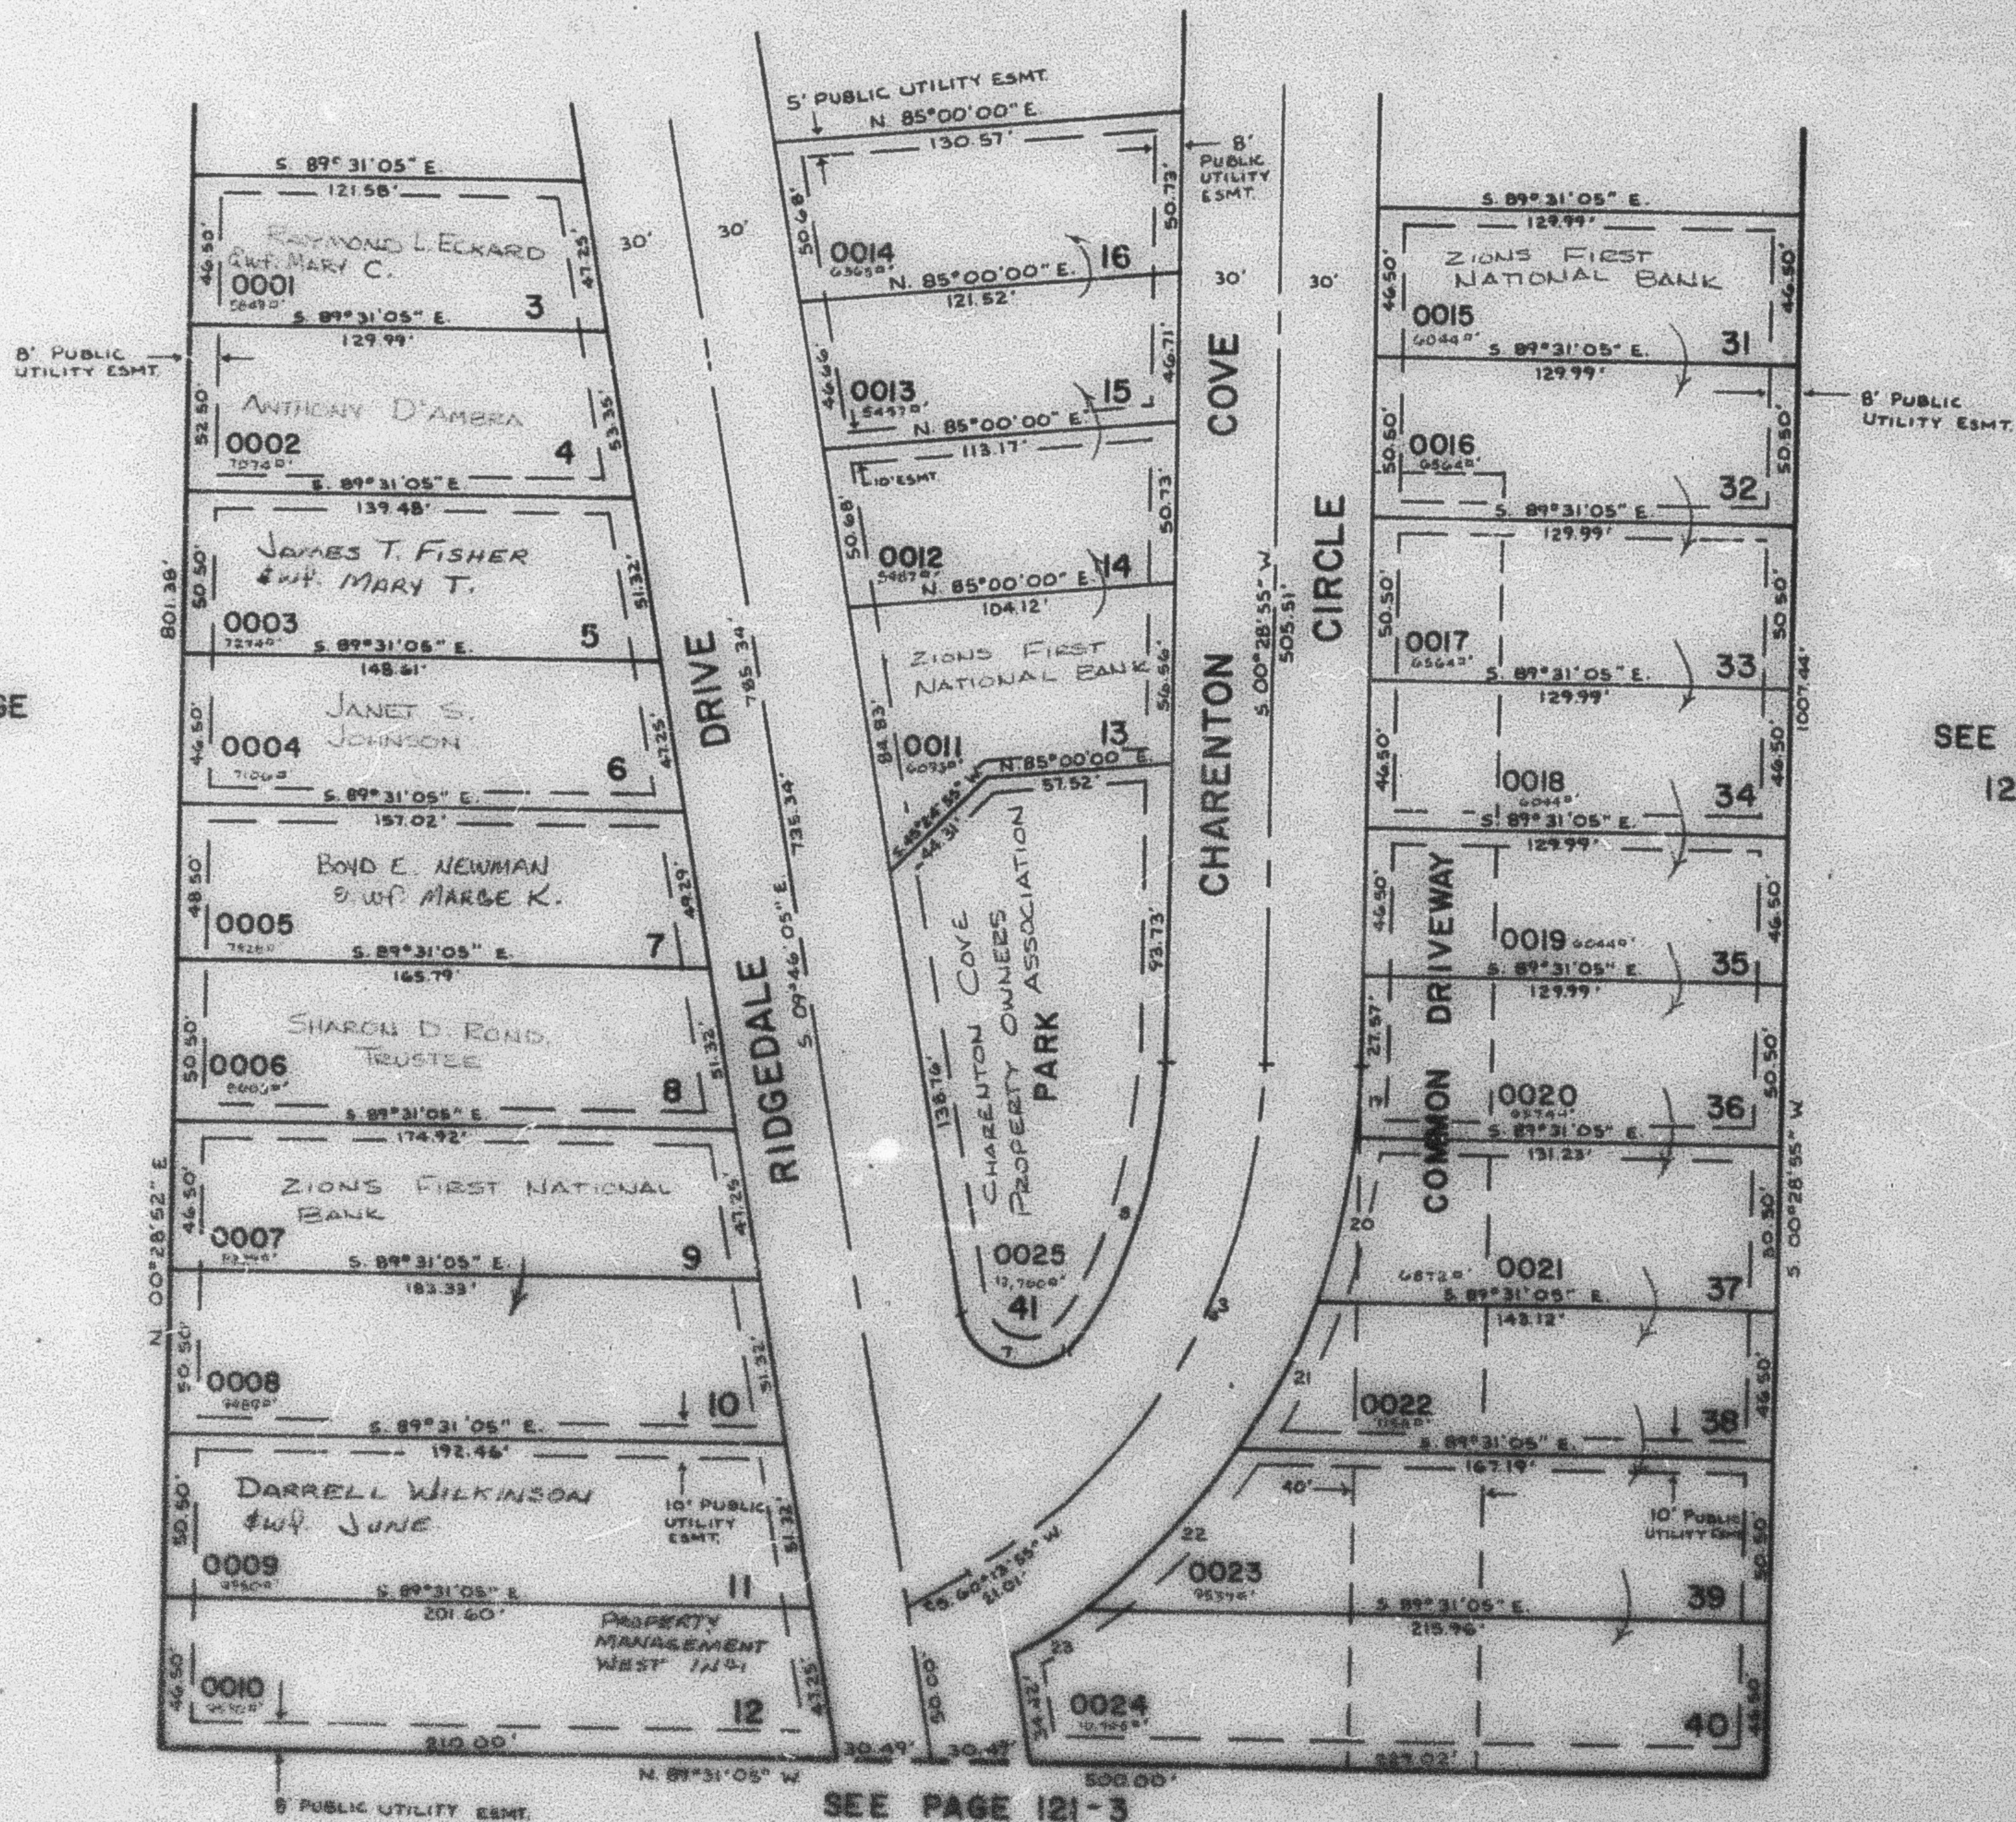

SEE PAGE 121-3

CURVE DATA							
3	7	8	19	20	21	22	23
$\Delta = 59^{\circ}45'00''$	$134^{\circ}30'37''$	$35^{\circ}14'23''$	$6^{\circ}12'40''$	$14^{\circ}03'44''$	$14^{\circ}11'37''$	$19^{\circ}04'11''$	$6^{\circ}12'51''$
$R = 131.71'$	$20.00'$	$151.91'$	$211.71'$	$211.71'$	$211.71'$	$211.71'$	$211.71'$
$L = 139.70'$	$48.75'$	$93.43'$	$22.77'$	$52.01'$	$52.50'$	$70.53'$	$22.98'$
$LC = 181.22'$	$36.89'$	$91.77'$	$22.96'$	$51.88'$	$52.36'$	$70.51'$	$22.97'$
$S 30^{\circ}21'25'' W$	$S 77^{\circ}01'24'' E$	$N 18^{\circ}06'06'' E$	$S 05^{\circ}38'16'' W$	$S 13^{\circ}43'27'' W$	$S 21^{\circ}51'08'' W$	$S 44^{\circ}29'02'' W$	$S 87^{\circ}07'33'' W$
$T = 104.50'$	$47.71'$	$48.25'$	$11.50'$	$26.14'$	$26.36'$	$36.69'$	$11.50'$

FOR COMPLETE ENA DATA SEE
ORIG. DED. PLAT IN BOOK 27, PAGE 2.