

194

PART OF THE NW. 1/4 OF SEC. 14, T.5N., R.1W., S.L.B. & M.
CHARENTON COVE P.R.U.D.. SUBDIVISION NO. 1, AMENDED

LOTS 3 THRU 14, AND 27 THRU 31

TAXING UNIT: 25

IN OGDEN CITY


SCALE 1" = 50'

SEE PAGE 06-193

EXCEPT WHERE OTHERWISE SHOWN,
 ALL LOTS ARE OWNED BY:
 ZIONS NATIONAL BANK

SEE PAGE 121

SEE PAGE 121

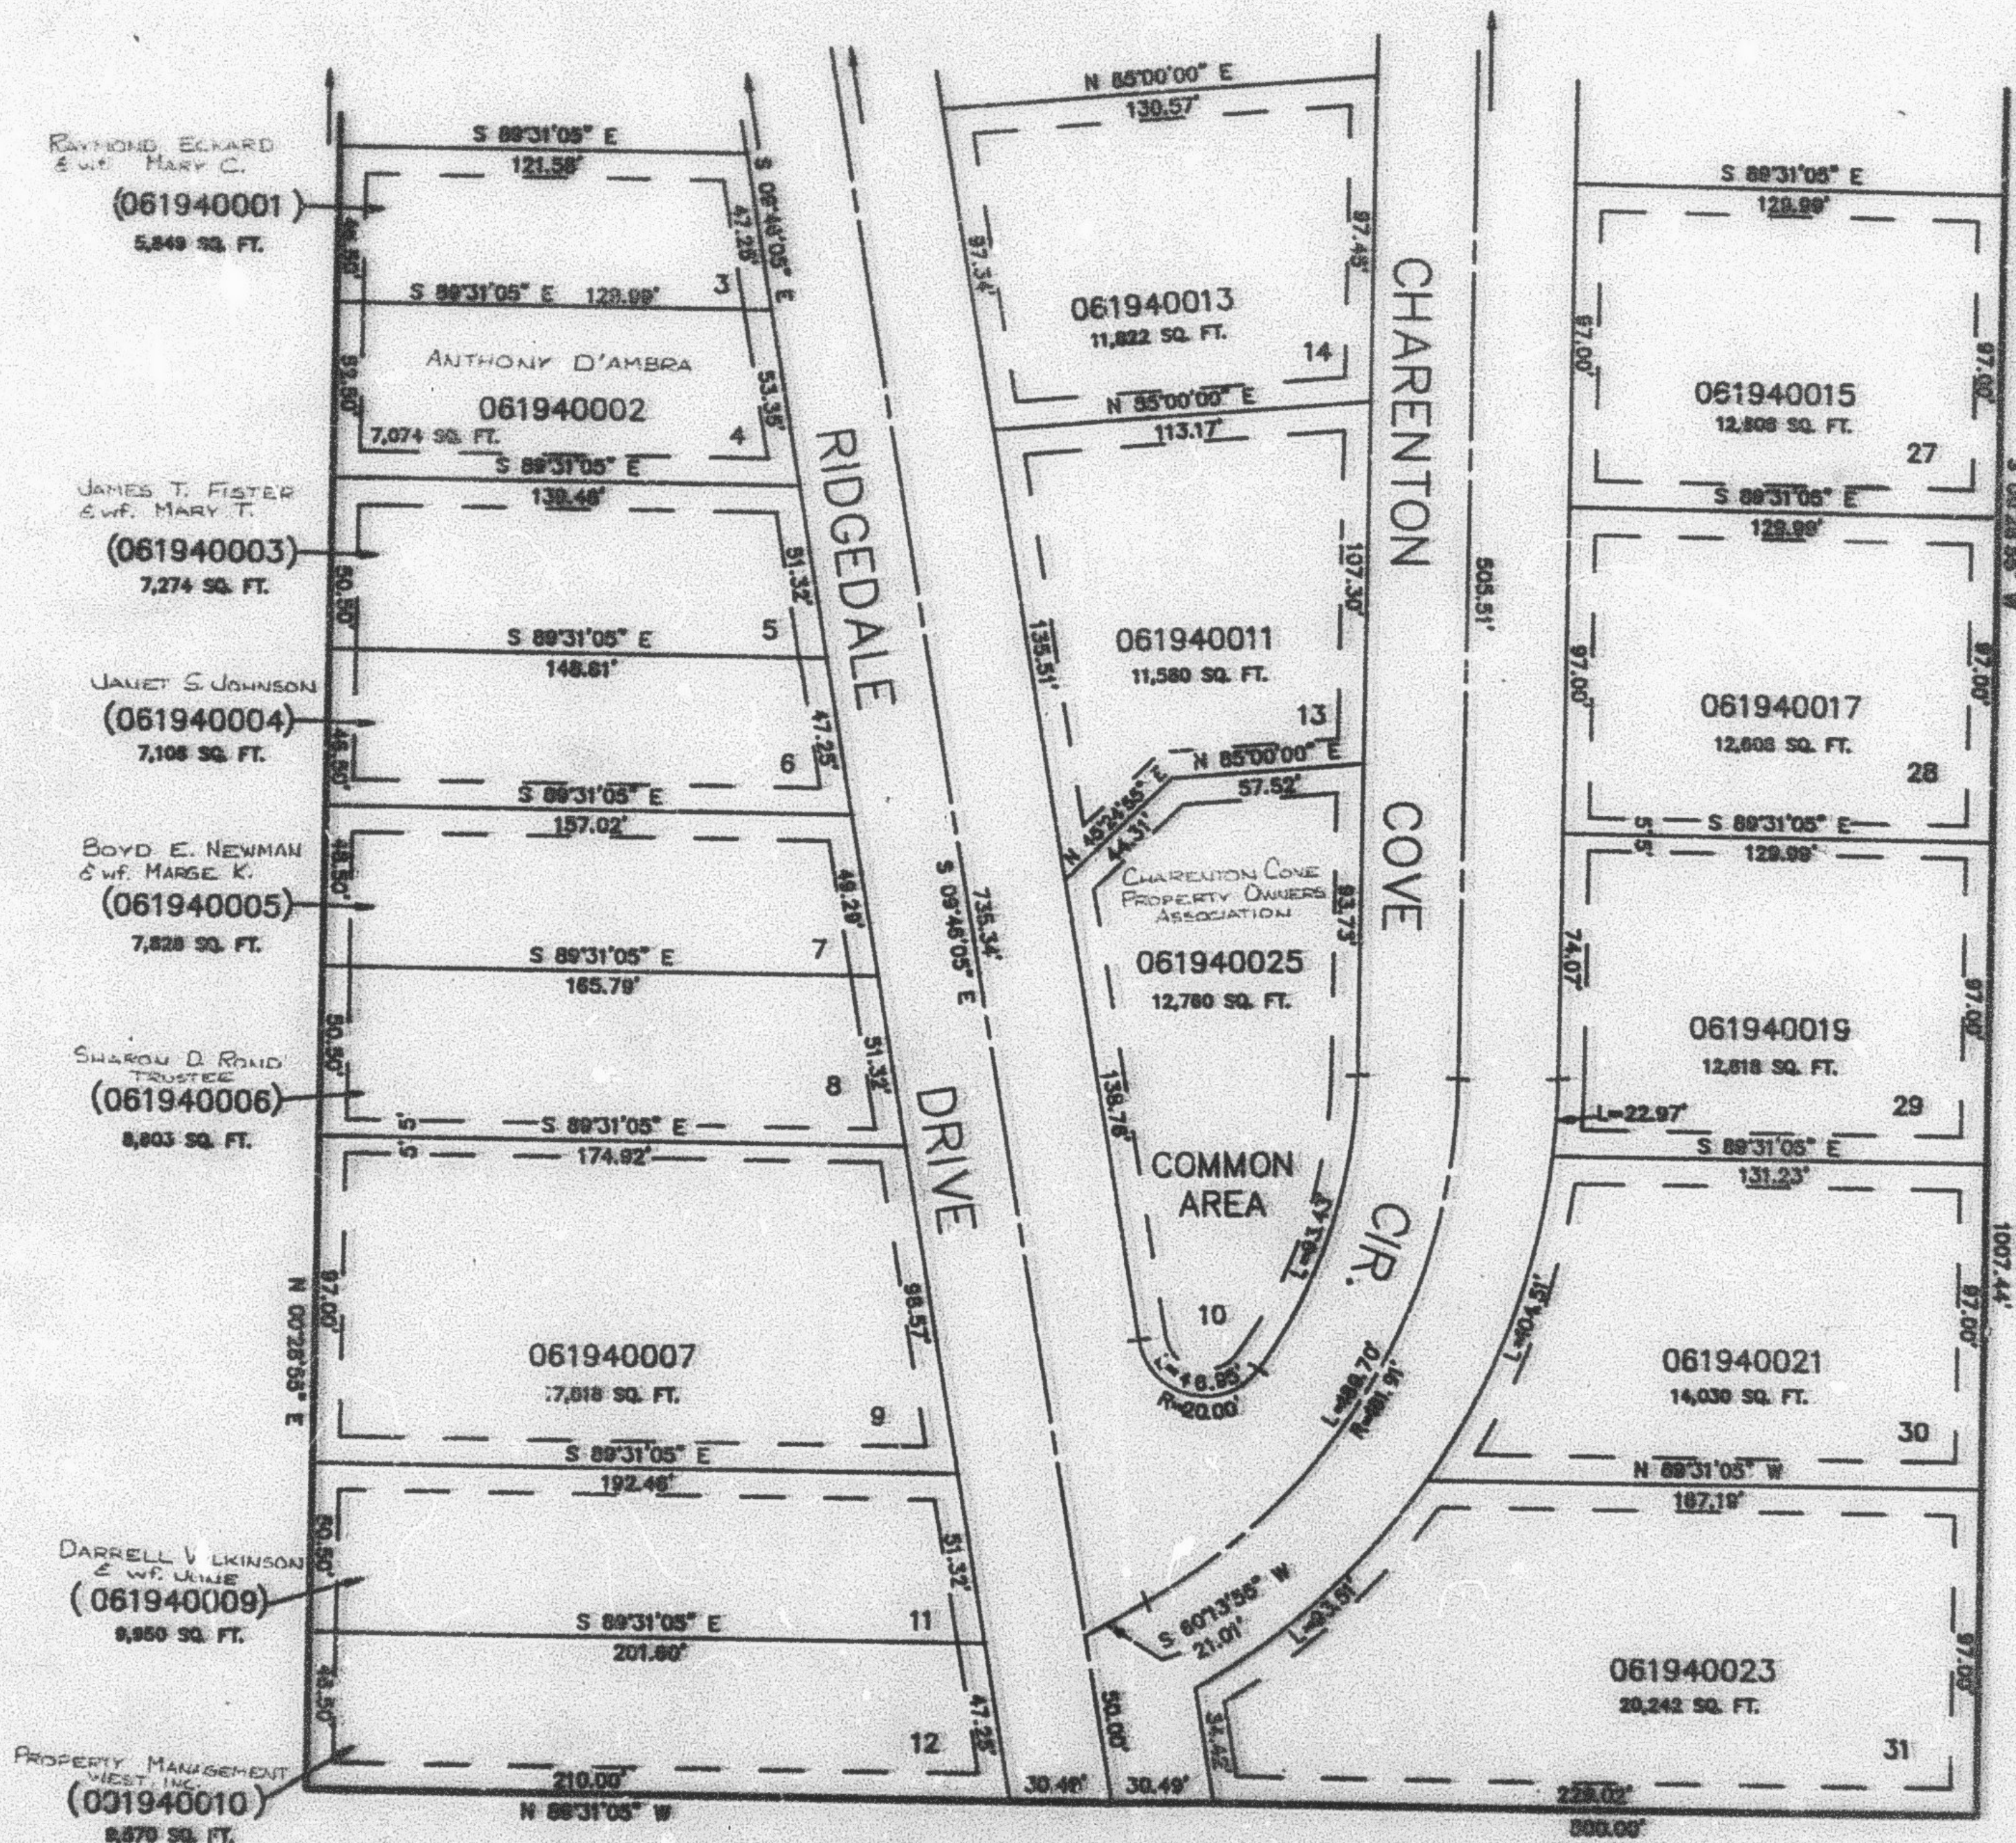

8' UTILITY & DRAINAGE EASEMENTS EACH
 SIDE OF PROPERTY LINES AS INDICATED
 BY DASHED LINES EXCEPT AS OTHERWISE
 SHOWN.

SEE PAGE 121

FOR COMPLETE EING DATA SEE
 ORIGINAL DEDICATION PLAT IN
 BOOK 32, PAGE 53 OF RECORDS.