

PART SE 1/4 SEC. 10. T5N. R1W. S.L.B. & M.

196

MOUNTAIN MEADOWS MULTIPLE UNIT CONDOMINIUM PHASE THREE

OGDEN CITY


TAXING UNIT: 25

SURVEY PLAT BOOK 28 OF DEDICATION PLATS. PAGES 66-68

SCALE 1" TO 40'

SEE PAGE 190

SEE PAGE 96

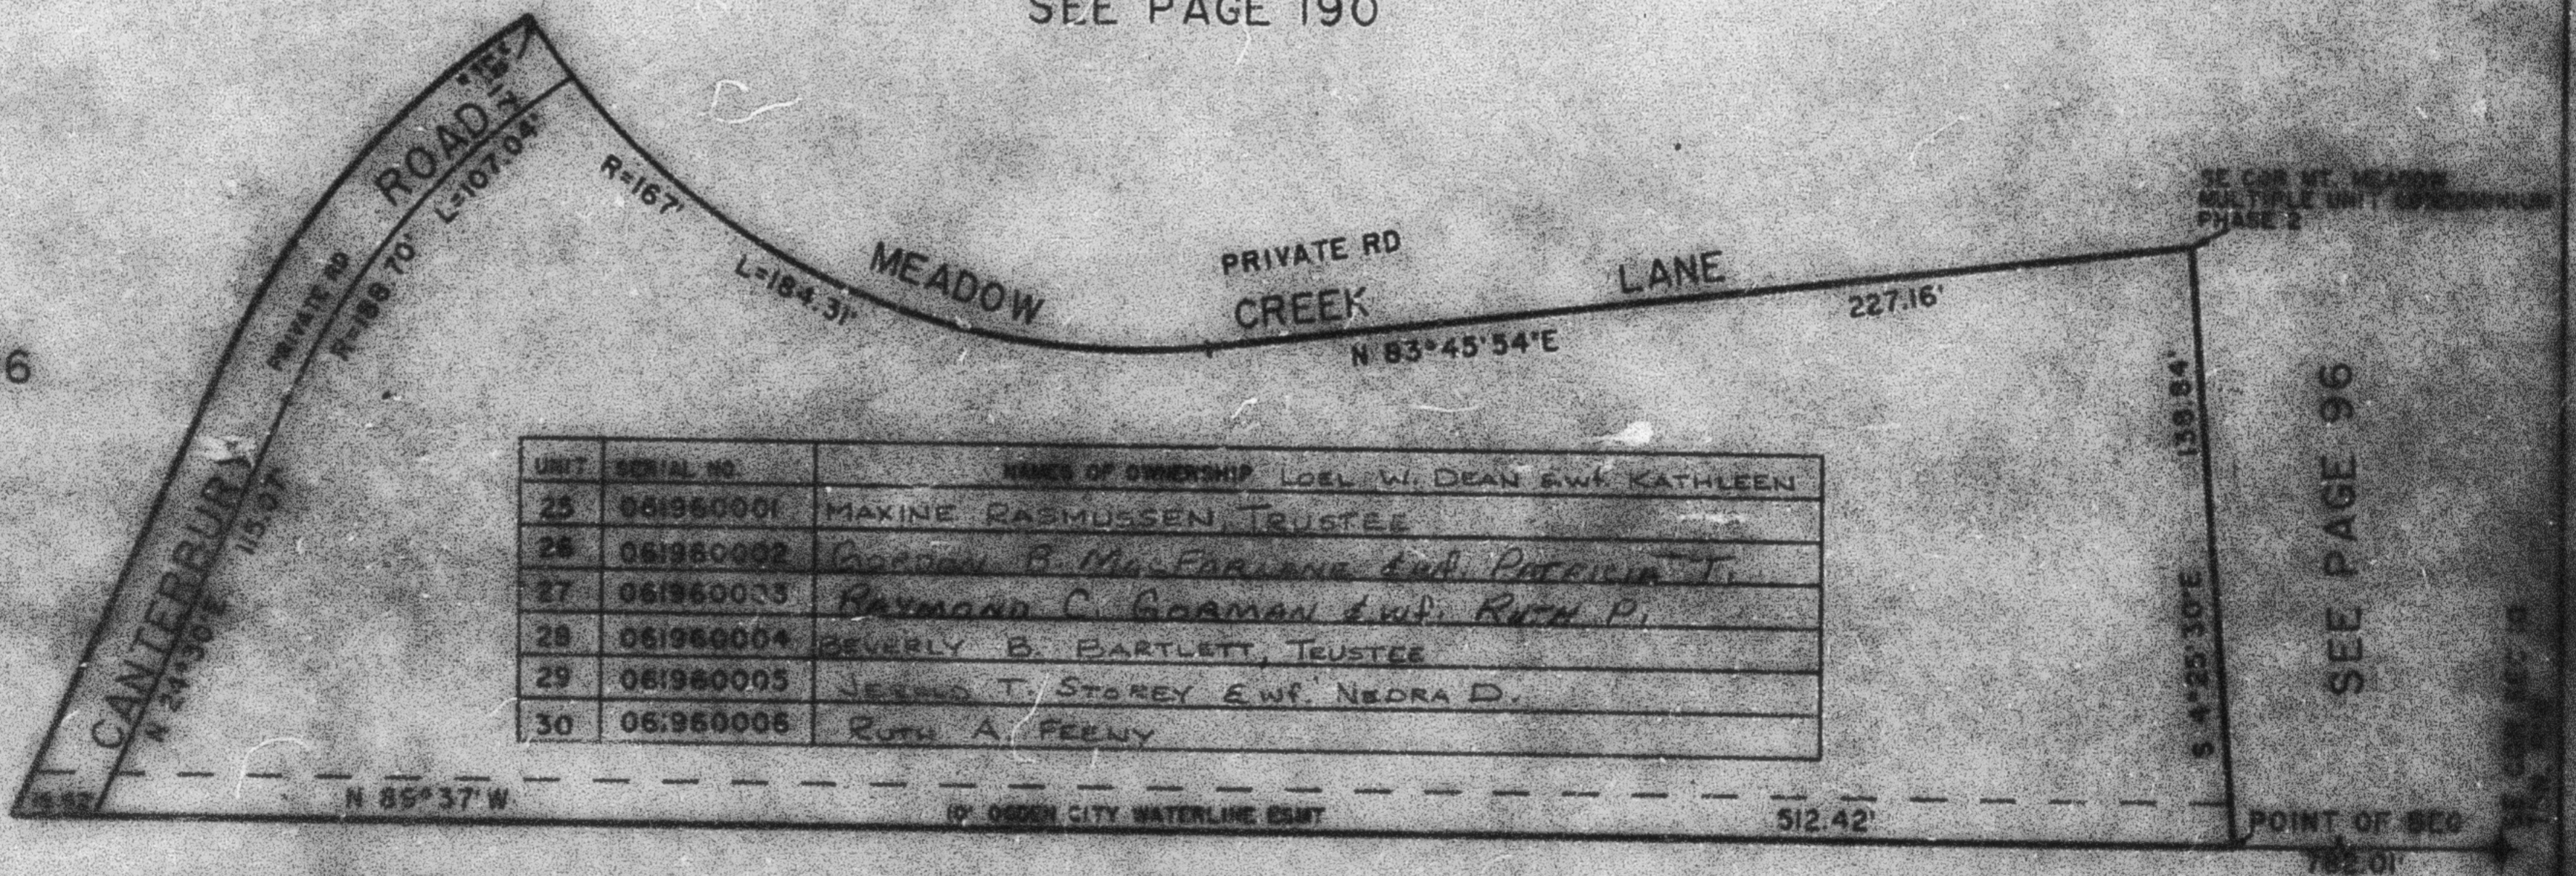

UNIT	SERIAL NO.	NAMES OF OWNERSHIP
25	061960001	LOEL W. DEAN & WIFE KATHLEEN
26	061960002	MAXINE RASMUSSEN, TRUSTEE
27	061960003	Gordon B. McFarlane & Patricia J.
28	061960004	Raymond C. Gorman & wife Ruth P.
29	061960005	BEVERLY B. BARTLETT, TRUSTEE
29	061960005	JEROLD T. STOREY & WIFE NEORA D.
30	061960006	RUTH A. FEELY

SEE BK 7 PG 12

SEE PAGE 96

POINT OF SEC 10 782.01'