


PART SE 1/4 SEC. 10, T.5N., R.1W., S.L.B. & M.
 MOUNTAIN MEADOWS MULTIPLE UNIT CONDOMINIUM PHASE THREE
 IN OGDEN CITY
 SURVEY PLAT BOOK 28 OF DEDICATION PLATS, PAGES 66-68

TAXING UNIT: 25

SCALE 1"=40'

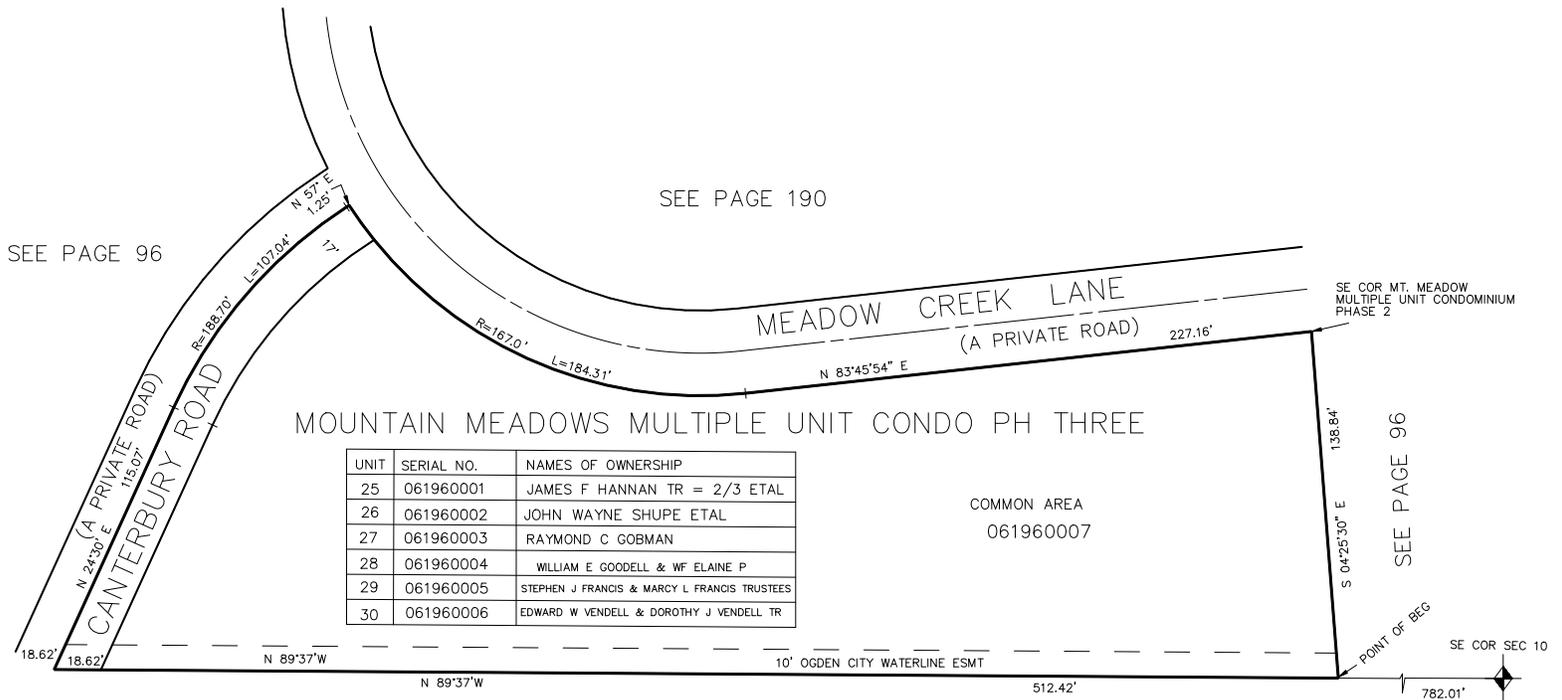

UNIT	SERIAL NO.	NAMES OF OWNERSHIP
25	061960001	JAMES F HANNAN TR = 2/3 ETAL
26	061960002	JOHN WAYNE SHUPE ETAL
27	061960003	RAYMOND C GOBMAN
28	061960004	WILLIAM E GOODELL & WF ELAINE P
29	061960005	STEPHEN J FRANCIS & MARCY L FRANCIS TRUSTEES
30	061960006	EDWARD W VENDELL & DOROTHY J VENDELL TR

COMMON AREA
 061960007

SEE BK 7 PG 12