


PART SE 1/4 SEC. 10, T.5N., R.1W., S.L.B. & M.
MOUNTAIN MEADOWS MULTIPLE UNIT CONDOMINIUM PHASE THREE
IN OGDEN CITY
SURVEY PLAT BOOK 28 OF DEDICATION PLATS, PAGES 66-68

TAXING UNIT: 25

SCALE 1"=40'

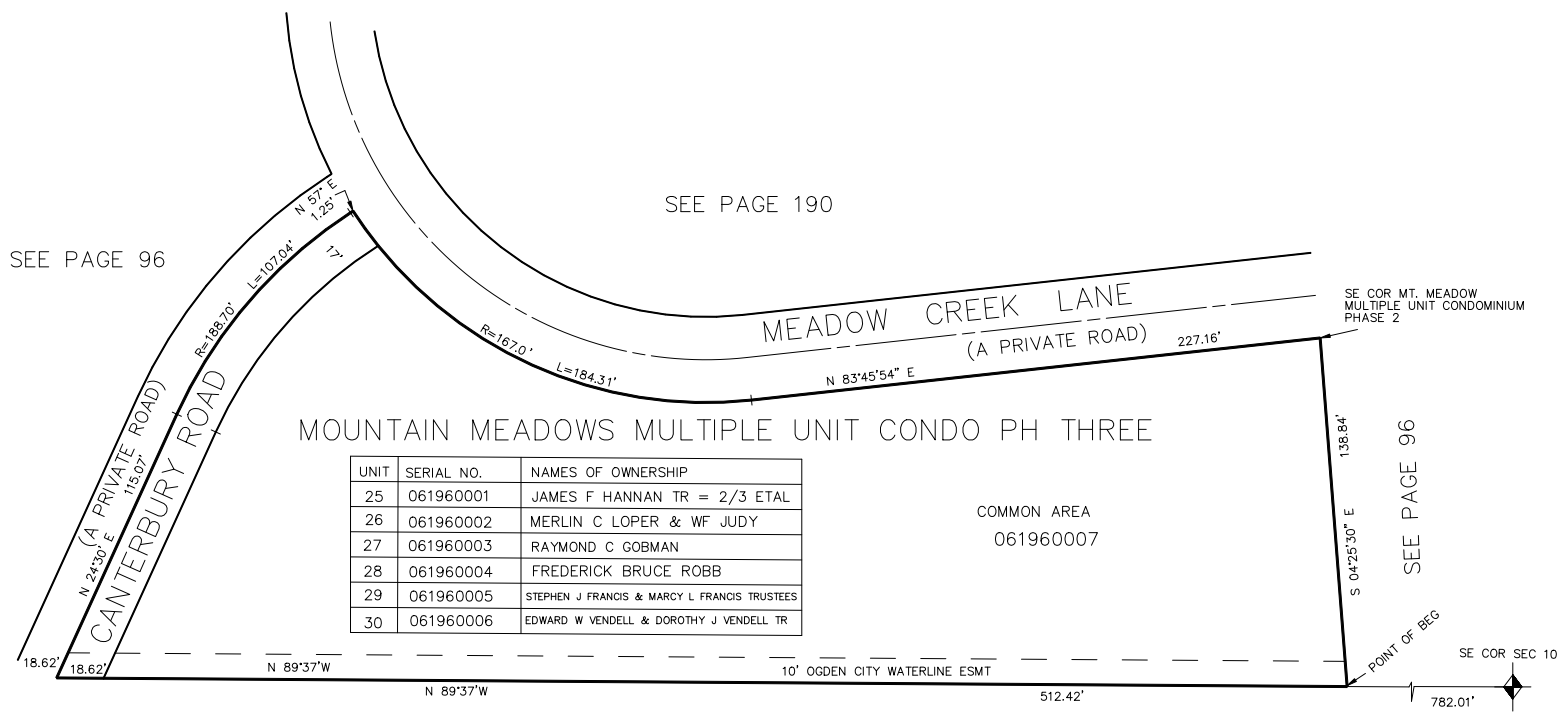

MOUNTAIN MEADOWS MULTIPLE UNIT CONDO PH THREE

UNIT	SERIAL NO.	NAMES OF OWNERSHIP
25	061960001	JAMES F HANNAN TR = 2/3 ETAL
26	061960002	MERLIN C LOPER & WF JUDY
27	061960003	RAYMOND C GOBMAN
28	061960004	FREDERICK BRUCE ROBB
29	061960005	STEPHEN J FRANCIS & MARCY L FRANCIS TRUSTEES
30	061960006	EDWARD W VENDELL & DOROTHY J VENDELL TR

COMMON AREA
061960007

SEE BK 7 PG 12