


PART SE 1/4 SEC. 10, T.5N., R.1W., S.L.B. & M.
MOUNTAIN MEADOWS MULTIPLE UNIT CONDOMINIUM PHASE THREE

IN OGDEN CITY
 SURVEY PLAT BOOK 28 OF DEDICATION PLATS, PAGES 66-68

TAXING UNIT: 25

SCALE 1"=40'

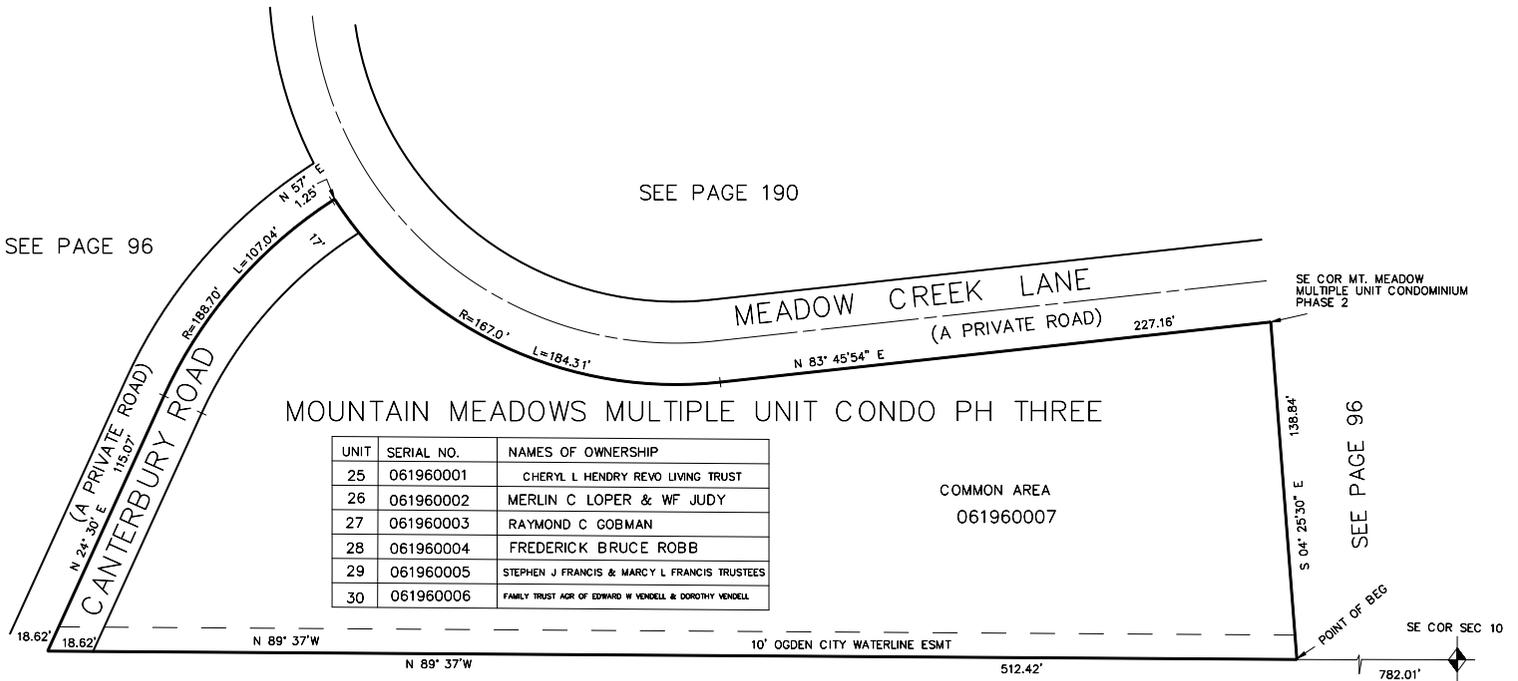

MOUNTAIN MEADOWS MULTIPLE UNIT CONDO PH THREE

| UNIT | SERIAL NO. | NAMES OF OWNERSHIP |
|------|------------|--|
| 25 | 061960001 | CHERYL L HENDRY REVO LIVING TRUST |
| 26 | 061960002 | MERLIN C LOPER & WF JUDY |
| 27 | 061960003 | RAYMOND C GOBMAN |
| 28 | 061960004 | FREDERICK BRUCE ROBB |
| 29 | 061960005 | STEPHEN J FRANCIS & MARCY L FRANCIS TRUSTEES |
| 30 | 061960006 | FAMILY TRUST AGR OF EDWARD W VENDELL & DOROTHY VENDELL |

COMMON AREA
 061960007