


PART SE 1/4 SEC. 10, T.5N., R.1W., S.L.B. & M.
MOUNTAIN MEADOWS MULTIPLE UNIT CONDOMINIUM PHASE THREE
IN OGDEN CITY
SURVEY PLAT BOOK 28 OF DEDICATION PLATS, PAGES 66-68

TAXING UNIT: 25

SCALE 1"=40'

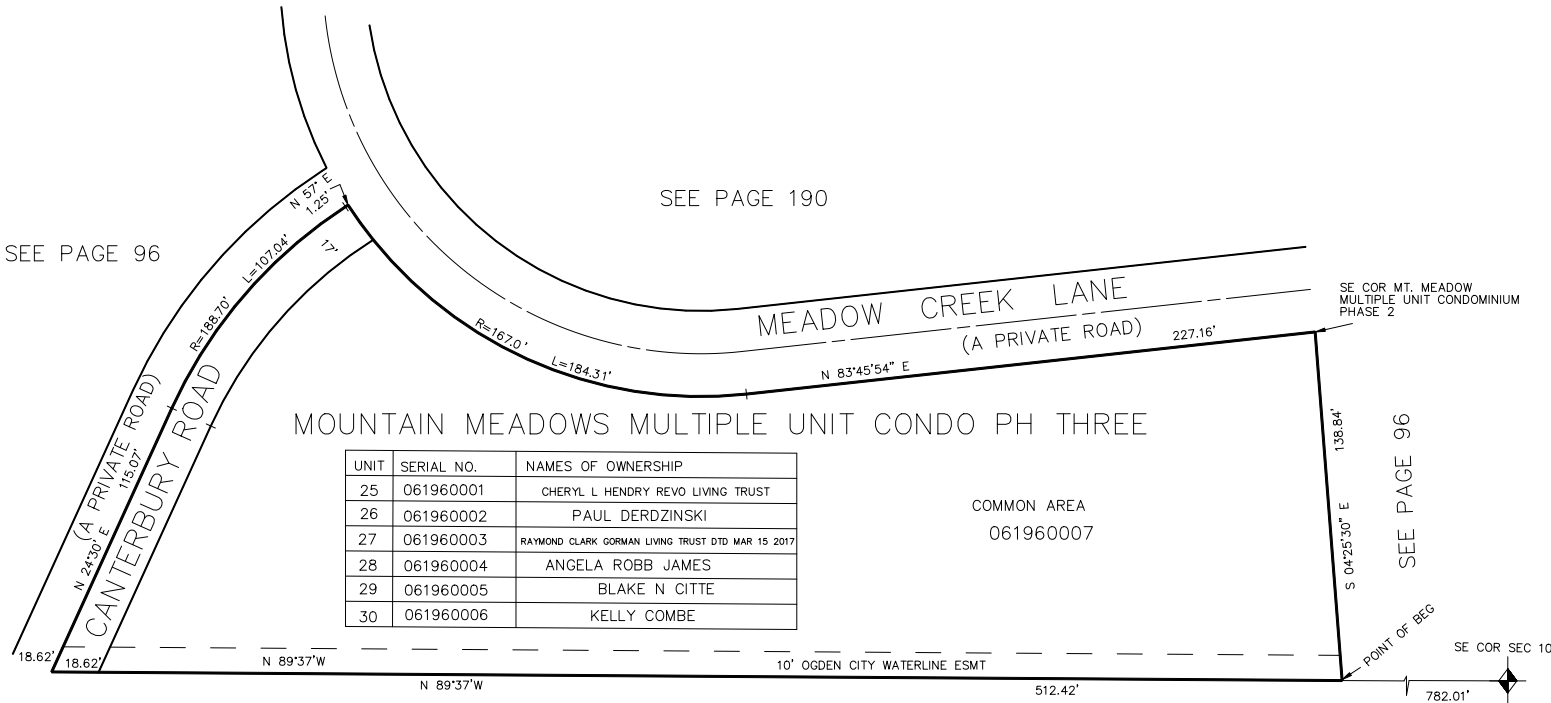

MOUNTAIN MEADOWS MULTIPLE UNIT CONDO PH THREE

UNIT	SERIAL NO.	NAMES OF OWNERSHIP
25	061960001	CHERYL L HENDRY REVO LIVING TRUST
26	061960002	PAUL DERDZINSKI
27	061960003	RAYMOND CLARK GORMAN LIVING TRUST DTD MAR 15 2017
28	061960004	ANGELA ROBB JAMES
29	061960005	BLAKE N CITTE
30	061960006	KELLY COMBE

COMMON AREA
061960007

SEE BK 7 PG 12