

OAK VIEW ESTATES PHASE TWO

IN OGDEN CITY

TAXING UNIT: 25

SCALE 1"=50'

SEE PAGE 86

NW COR OF NE 1/4
SEC 10

SOUTH
1329.91'

EAST

576.68'


ALL LOTS OWNED BY
OAK VIEW ESTATES, INC.
WILL BE OTHERWISE
OWNED BY
OAK VIEW ESTATES, INC.
PROFIT SHARING PLAN

SEE PAGE 86

SEE PAGE 180

7. UTILITY EASEMENTS AS
INDICATED BY DASHED LINES.

FOR COMPLETE ENE DATA SEE
ORIGINAL RELOCATION PLAN IN
BOOK 29, PAGE 25 OF RECORDS.

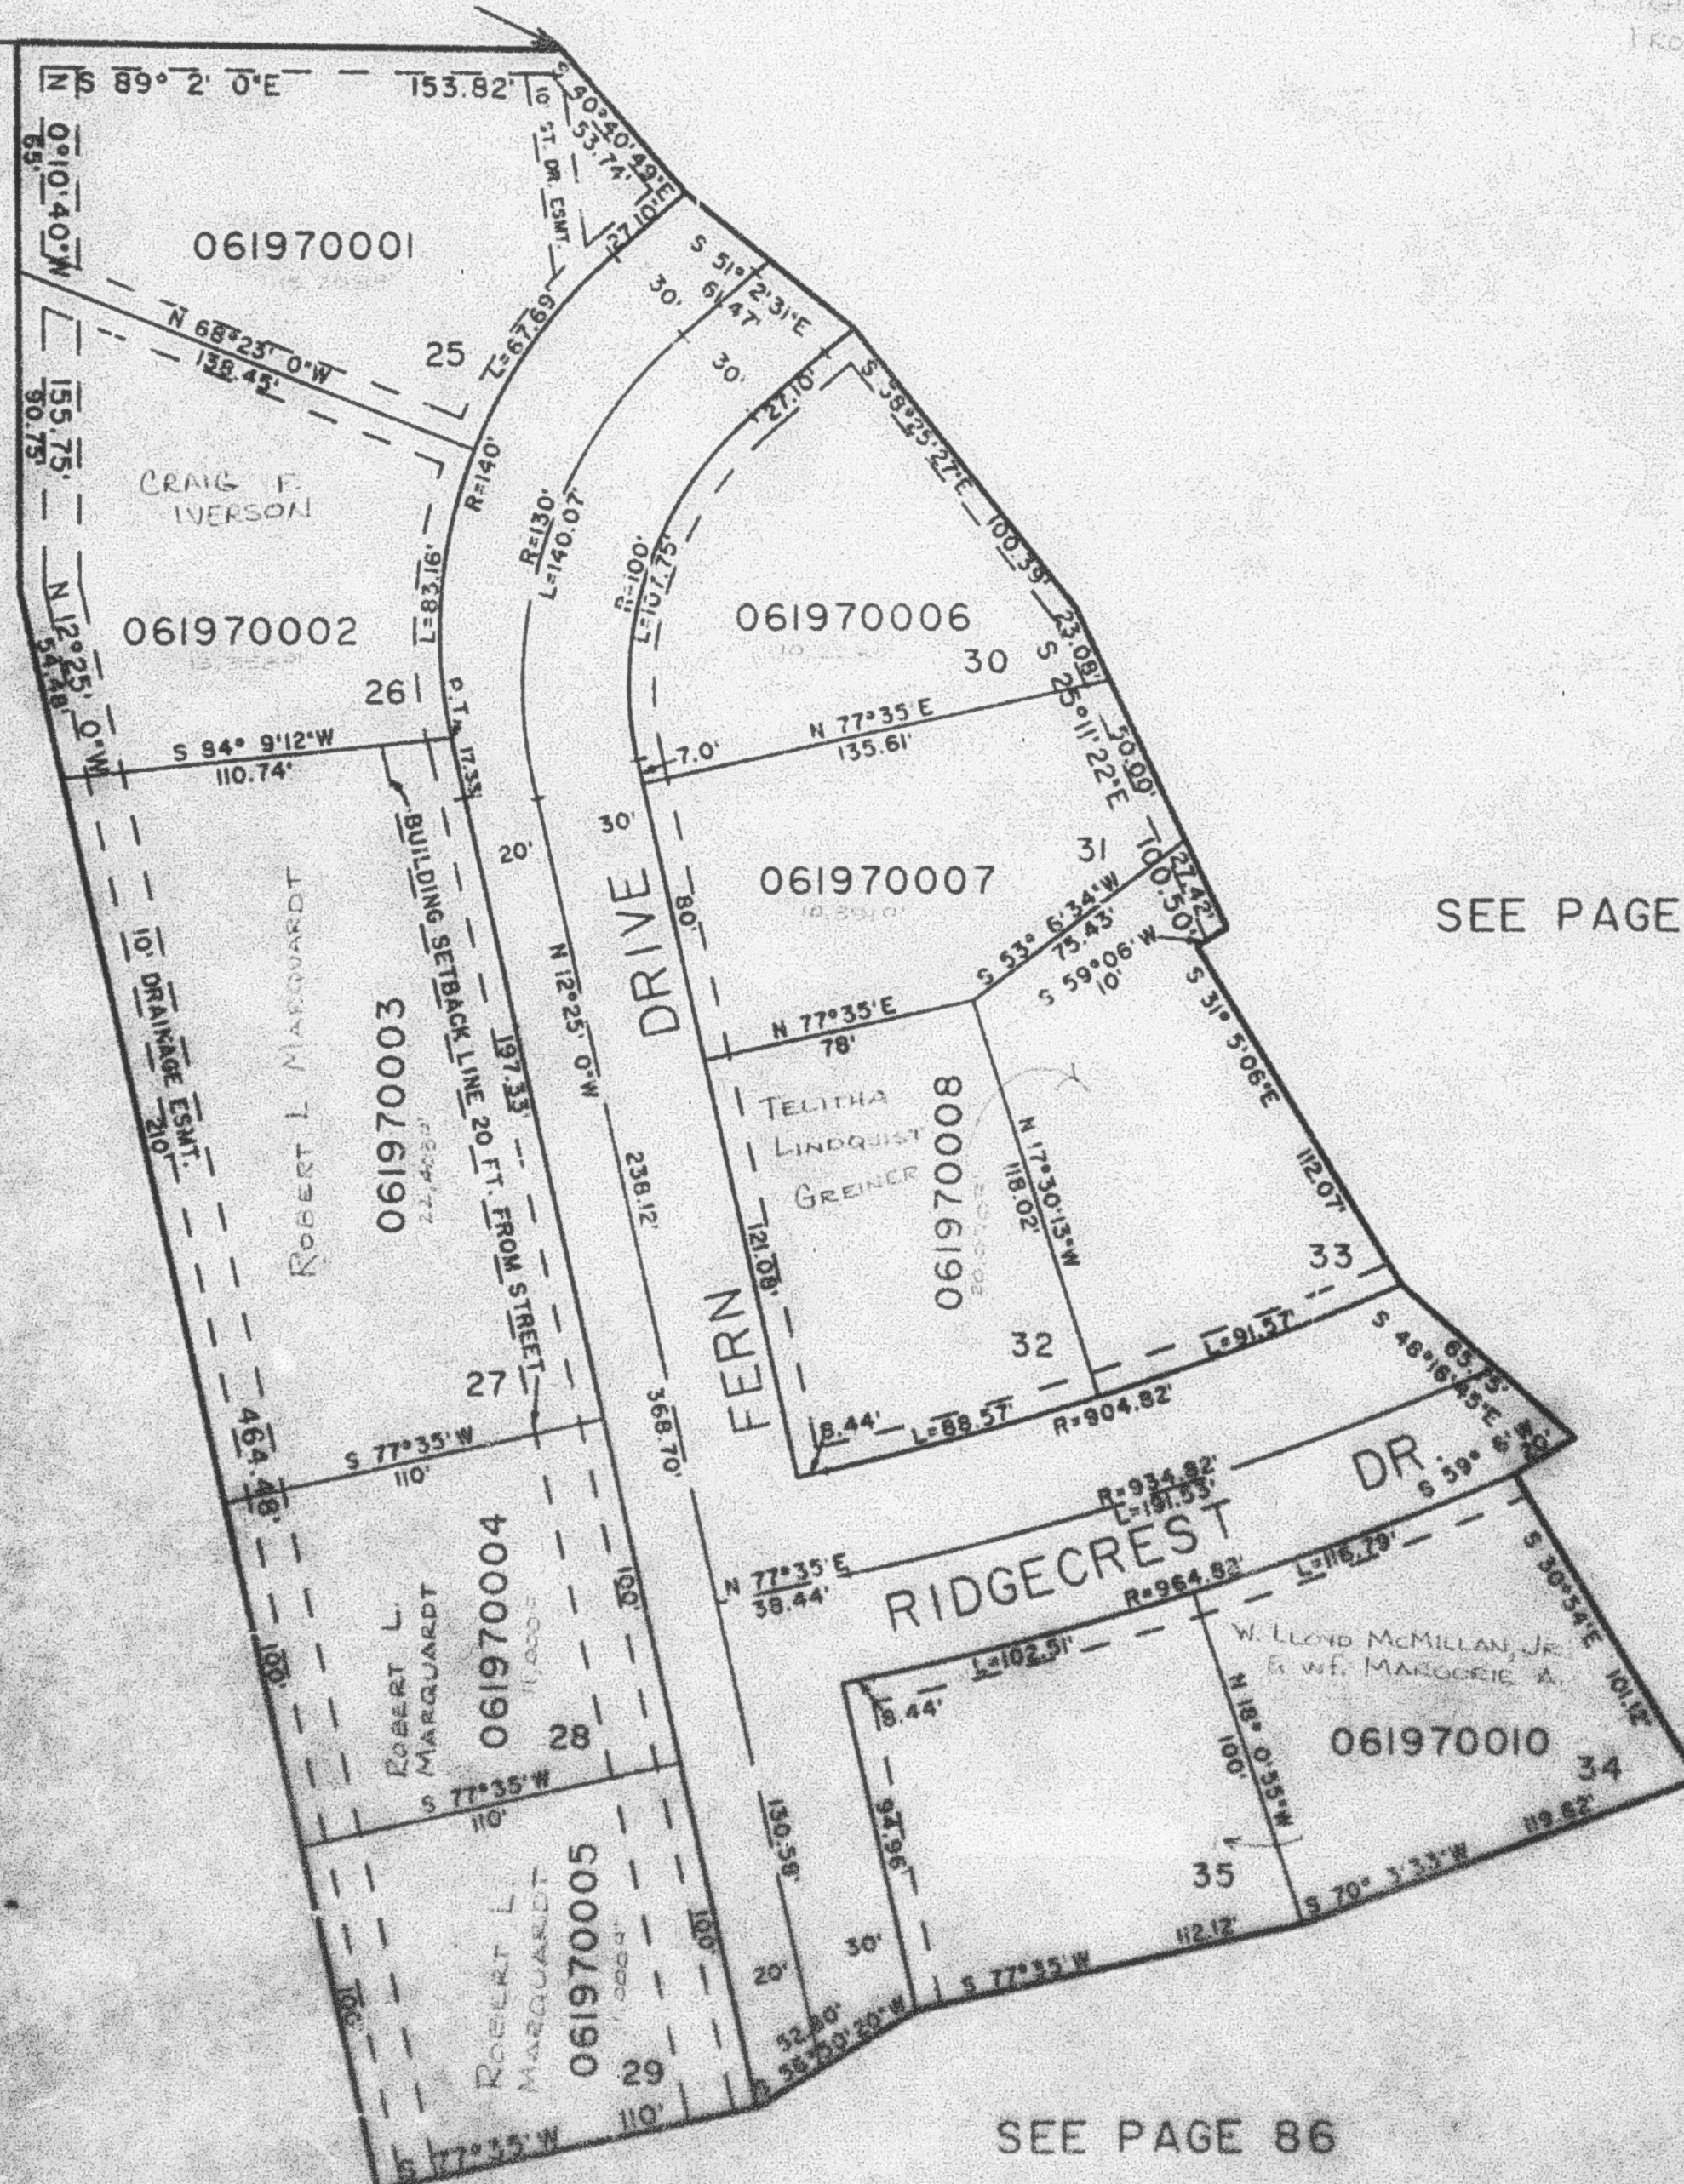

SEE PAGE 86