

PART OF THE S.E. 1/4 OF SEC. 9, T.5N., R.1W., S.L.B. 9 M.
ROLLING OAKS SUBDIVISION NO. 1

IN OGDEN CITY

SCALE 1"=60'

SEE PAGE 32

EXCEPT WHERE OTHERWISE
SHOWN ALL LOTS
OWNED BY:
SALT LAKE INVESTMENT
COMPANY

SEE PAGE
32


SEE PAGE
165

SEE PAGE
34

SEE PAGE
32

7. UTILITY & DRAINAGE EASEMENTS
SHOWN ON EACH SIDE OF LOT
ARE INDICATED BY DASHED LINES
EXCEPT AS SHOWN OTHERWISE.

FOR COMPLETE OWNERS DATA SEE
ORIGINAL SUBDIVISION PLAT IN
BOOK 25, PAGE 38 OF RECORDS.

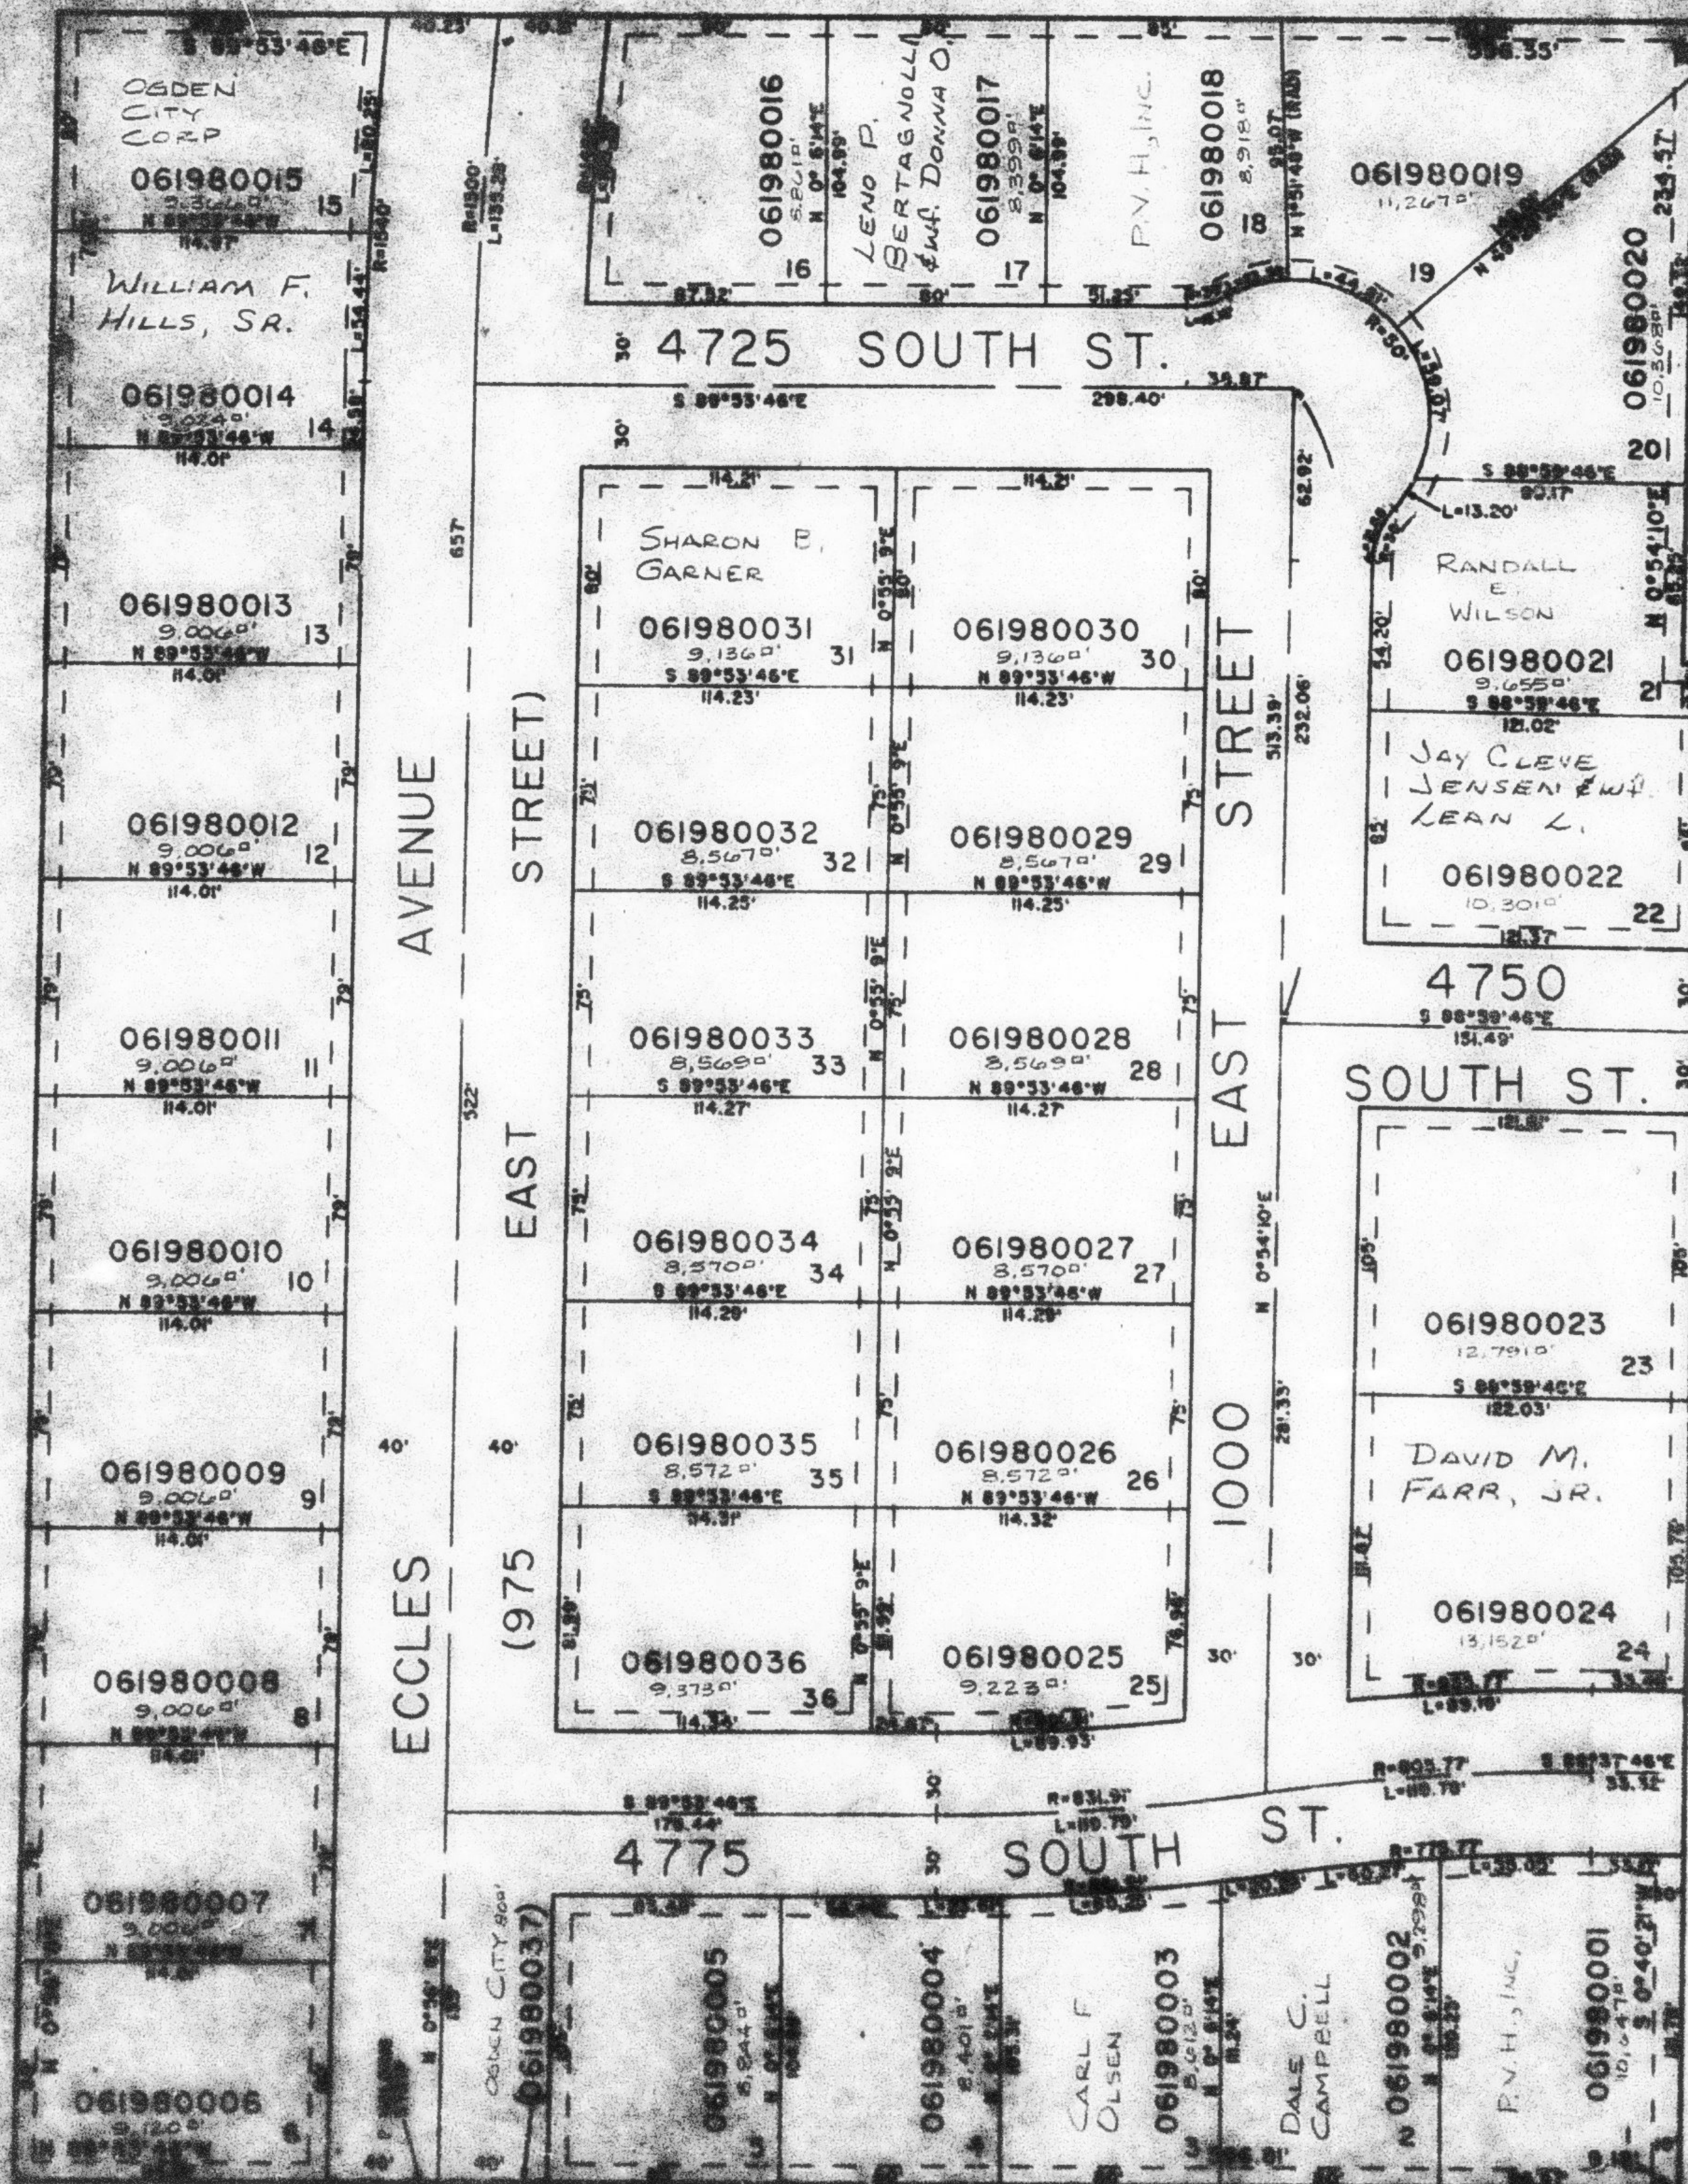

SEE BOOK 7 PAGE 15