

PART OF THE S.E. 1/4 OF SEC. 9, T.5N., R.1W., S.L.B. 8 M.
ROLLING OAKS SUBDIVISION NO. 1

IN OGDEN CITY

TAXING UNIT: 25

SCALE 1"=60'

SEE PAGE 32

EXCEPT WHERE OTHERWISE
SHOWN ALL LOTS
OWNED BY
SALT LAKE INVESTMENT
COMPANY

SEE PAGE
32


SEE PAGE
165

SEE PAGE
34

SEE PAGE
32

UTILITY & DRAINAGE EASEMENTS
SHOWN BY DASHED LINES
EXCEPT AS SHOWN OTHERWISE

FOR COMPLETE ENG. DATA SEE
ORIGINAL SUBDIVISION PLAN IN
BOOK 25, PAGE 38 OF RECORDS

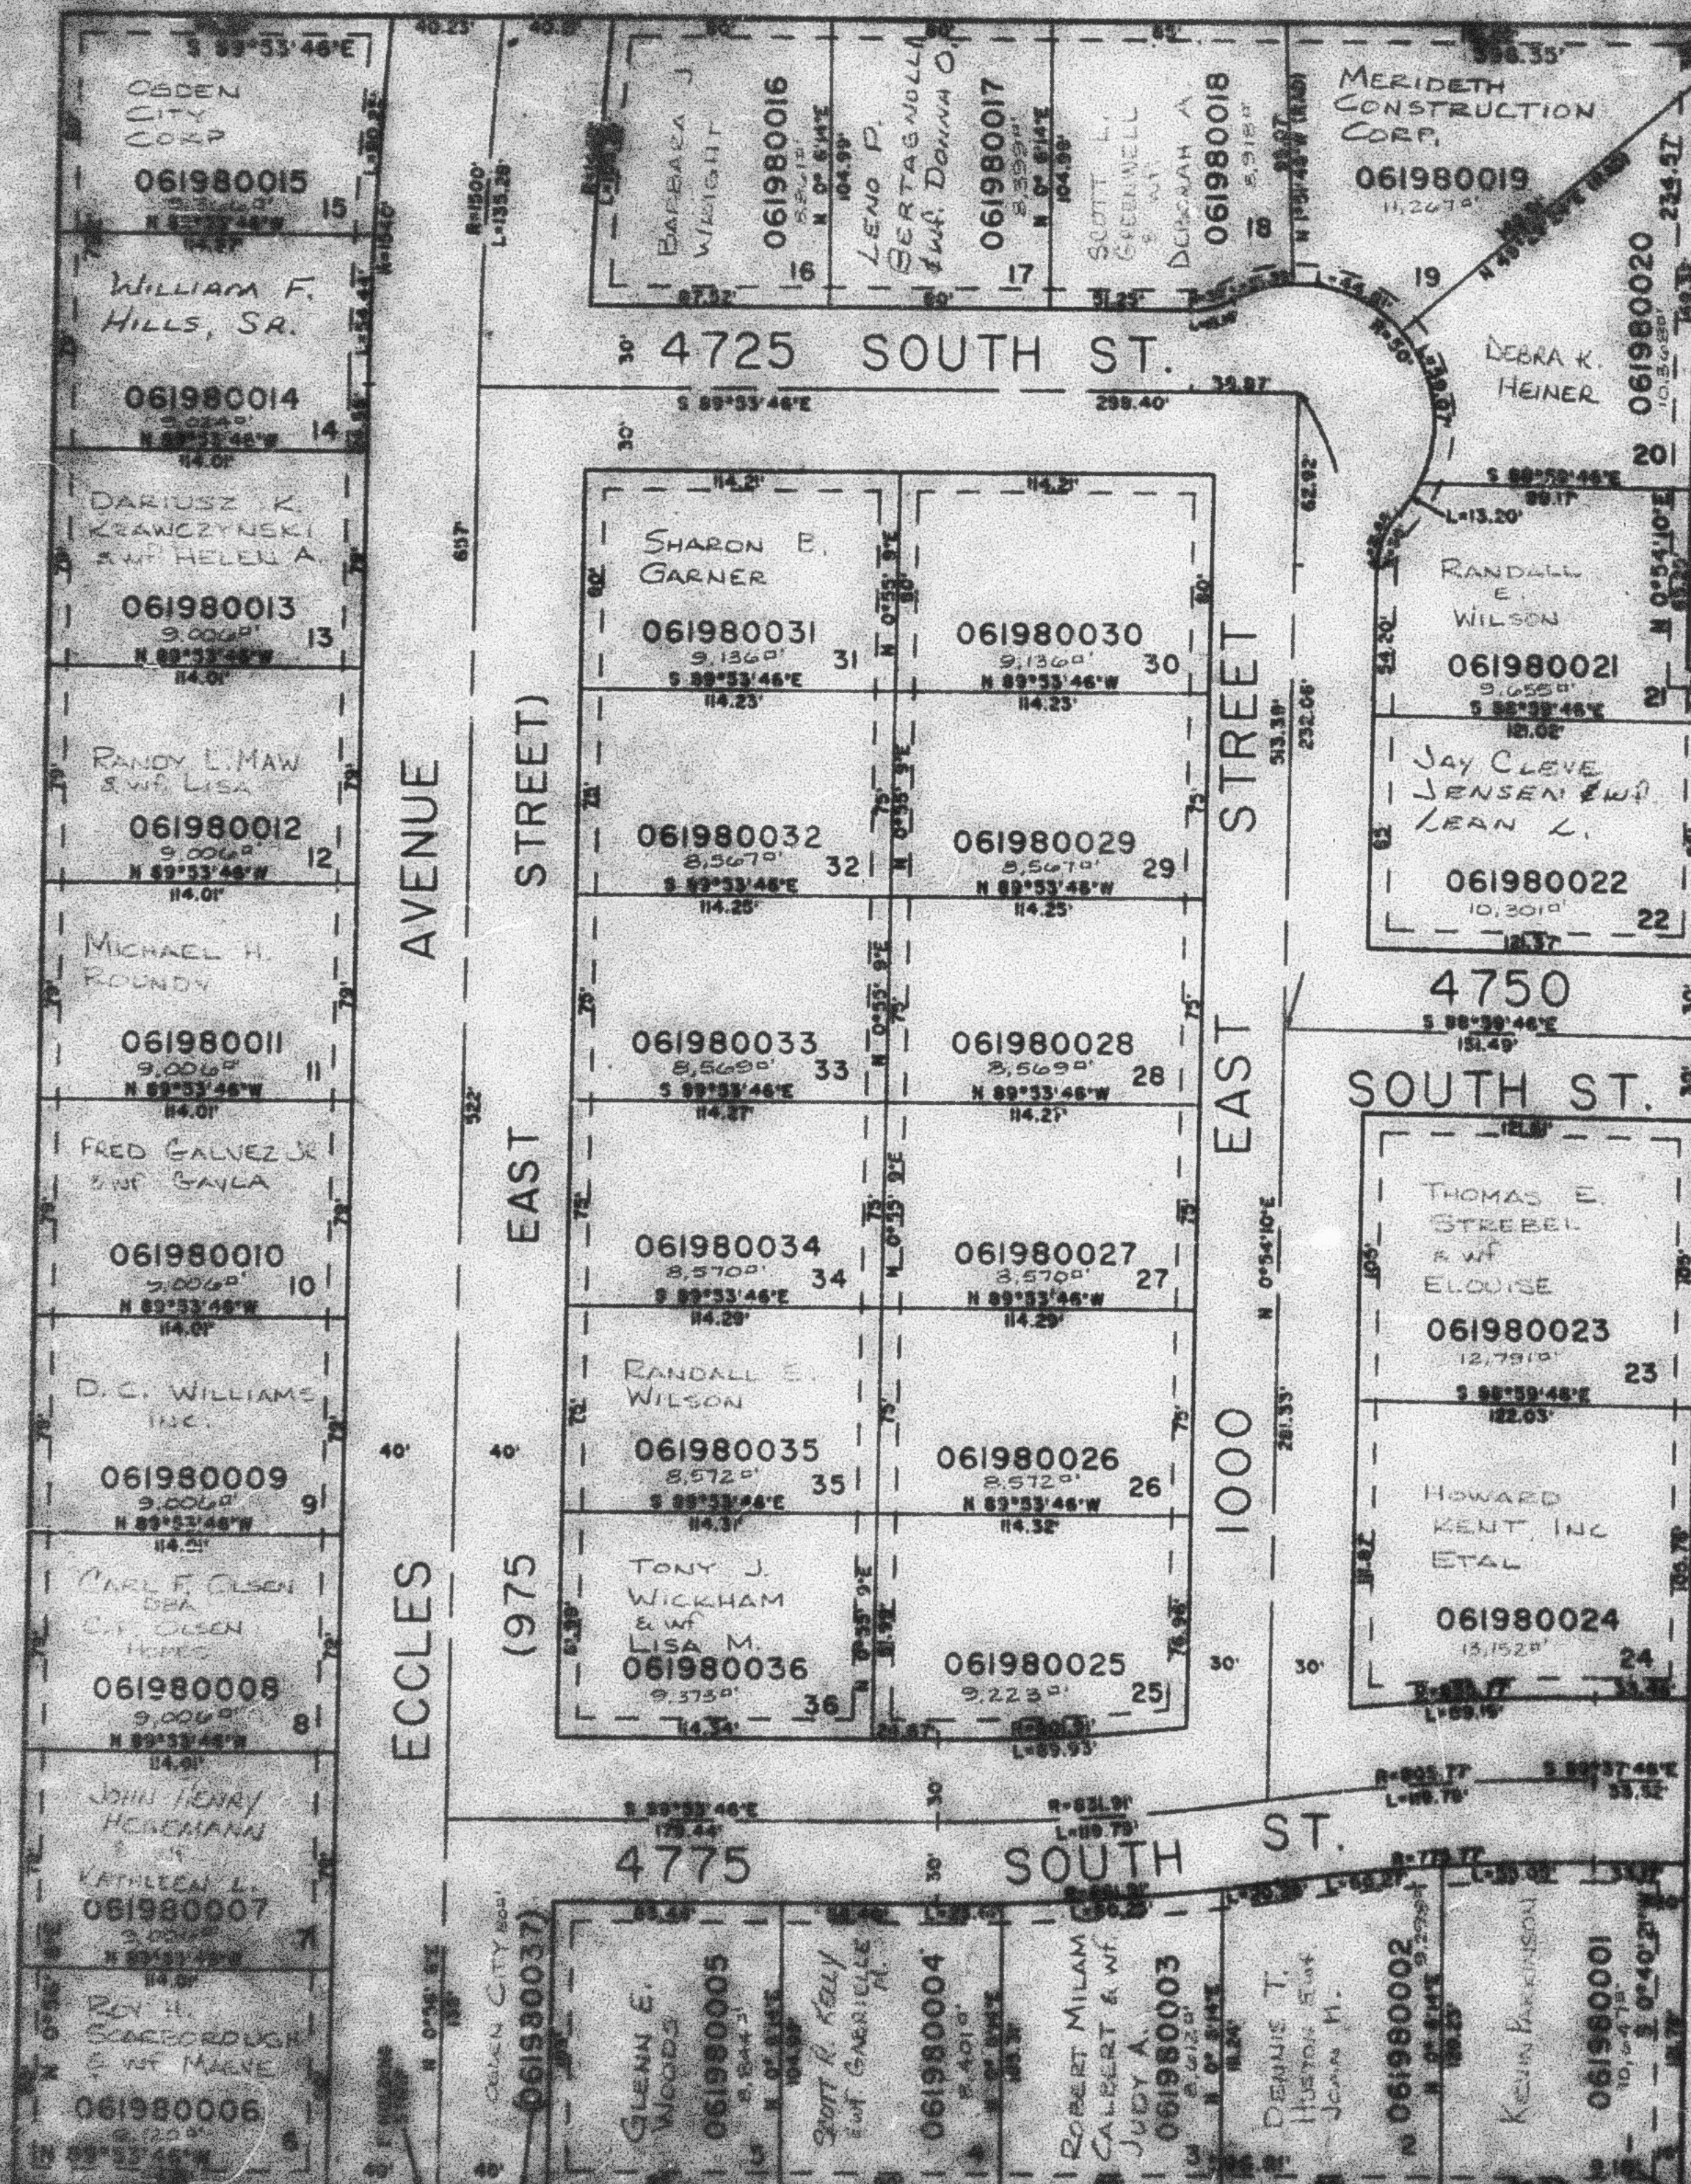

SEE BOOK 7 PAGE 15