

PART OF THE S.E. 1/4 OF SEC. 9. T.5N., R.1W., S.L.B. 8 M. ROLLING OAKS SUBDIVISION NO. 1


198

IN OGDEN CITY

TAXING UNIT: 25, 23

SCALE 1"=60'

SEE PAGE 32

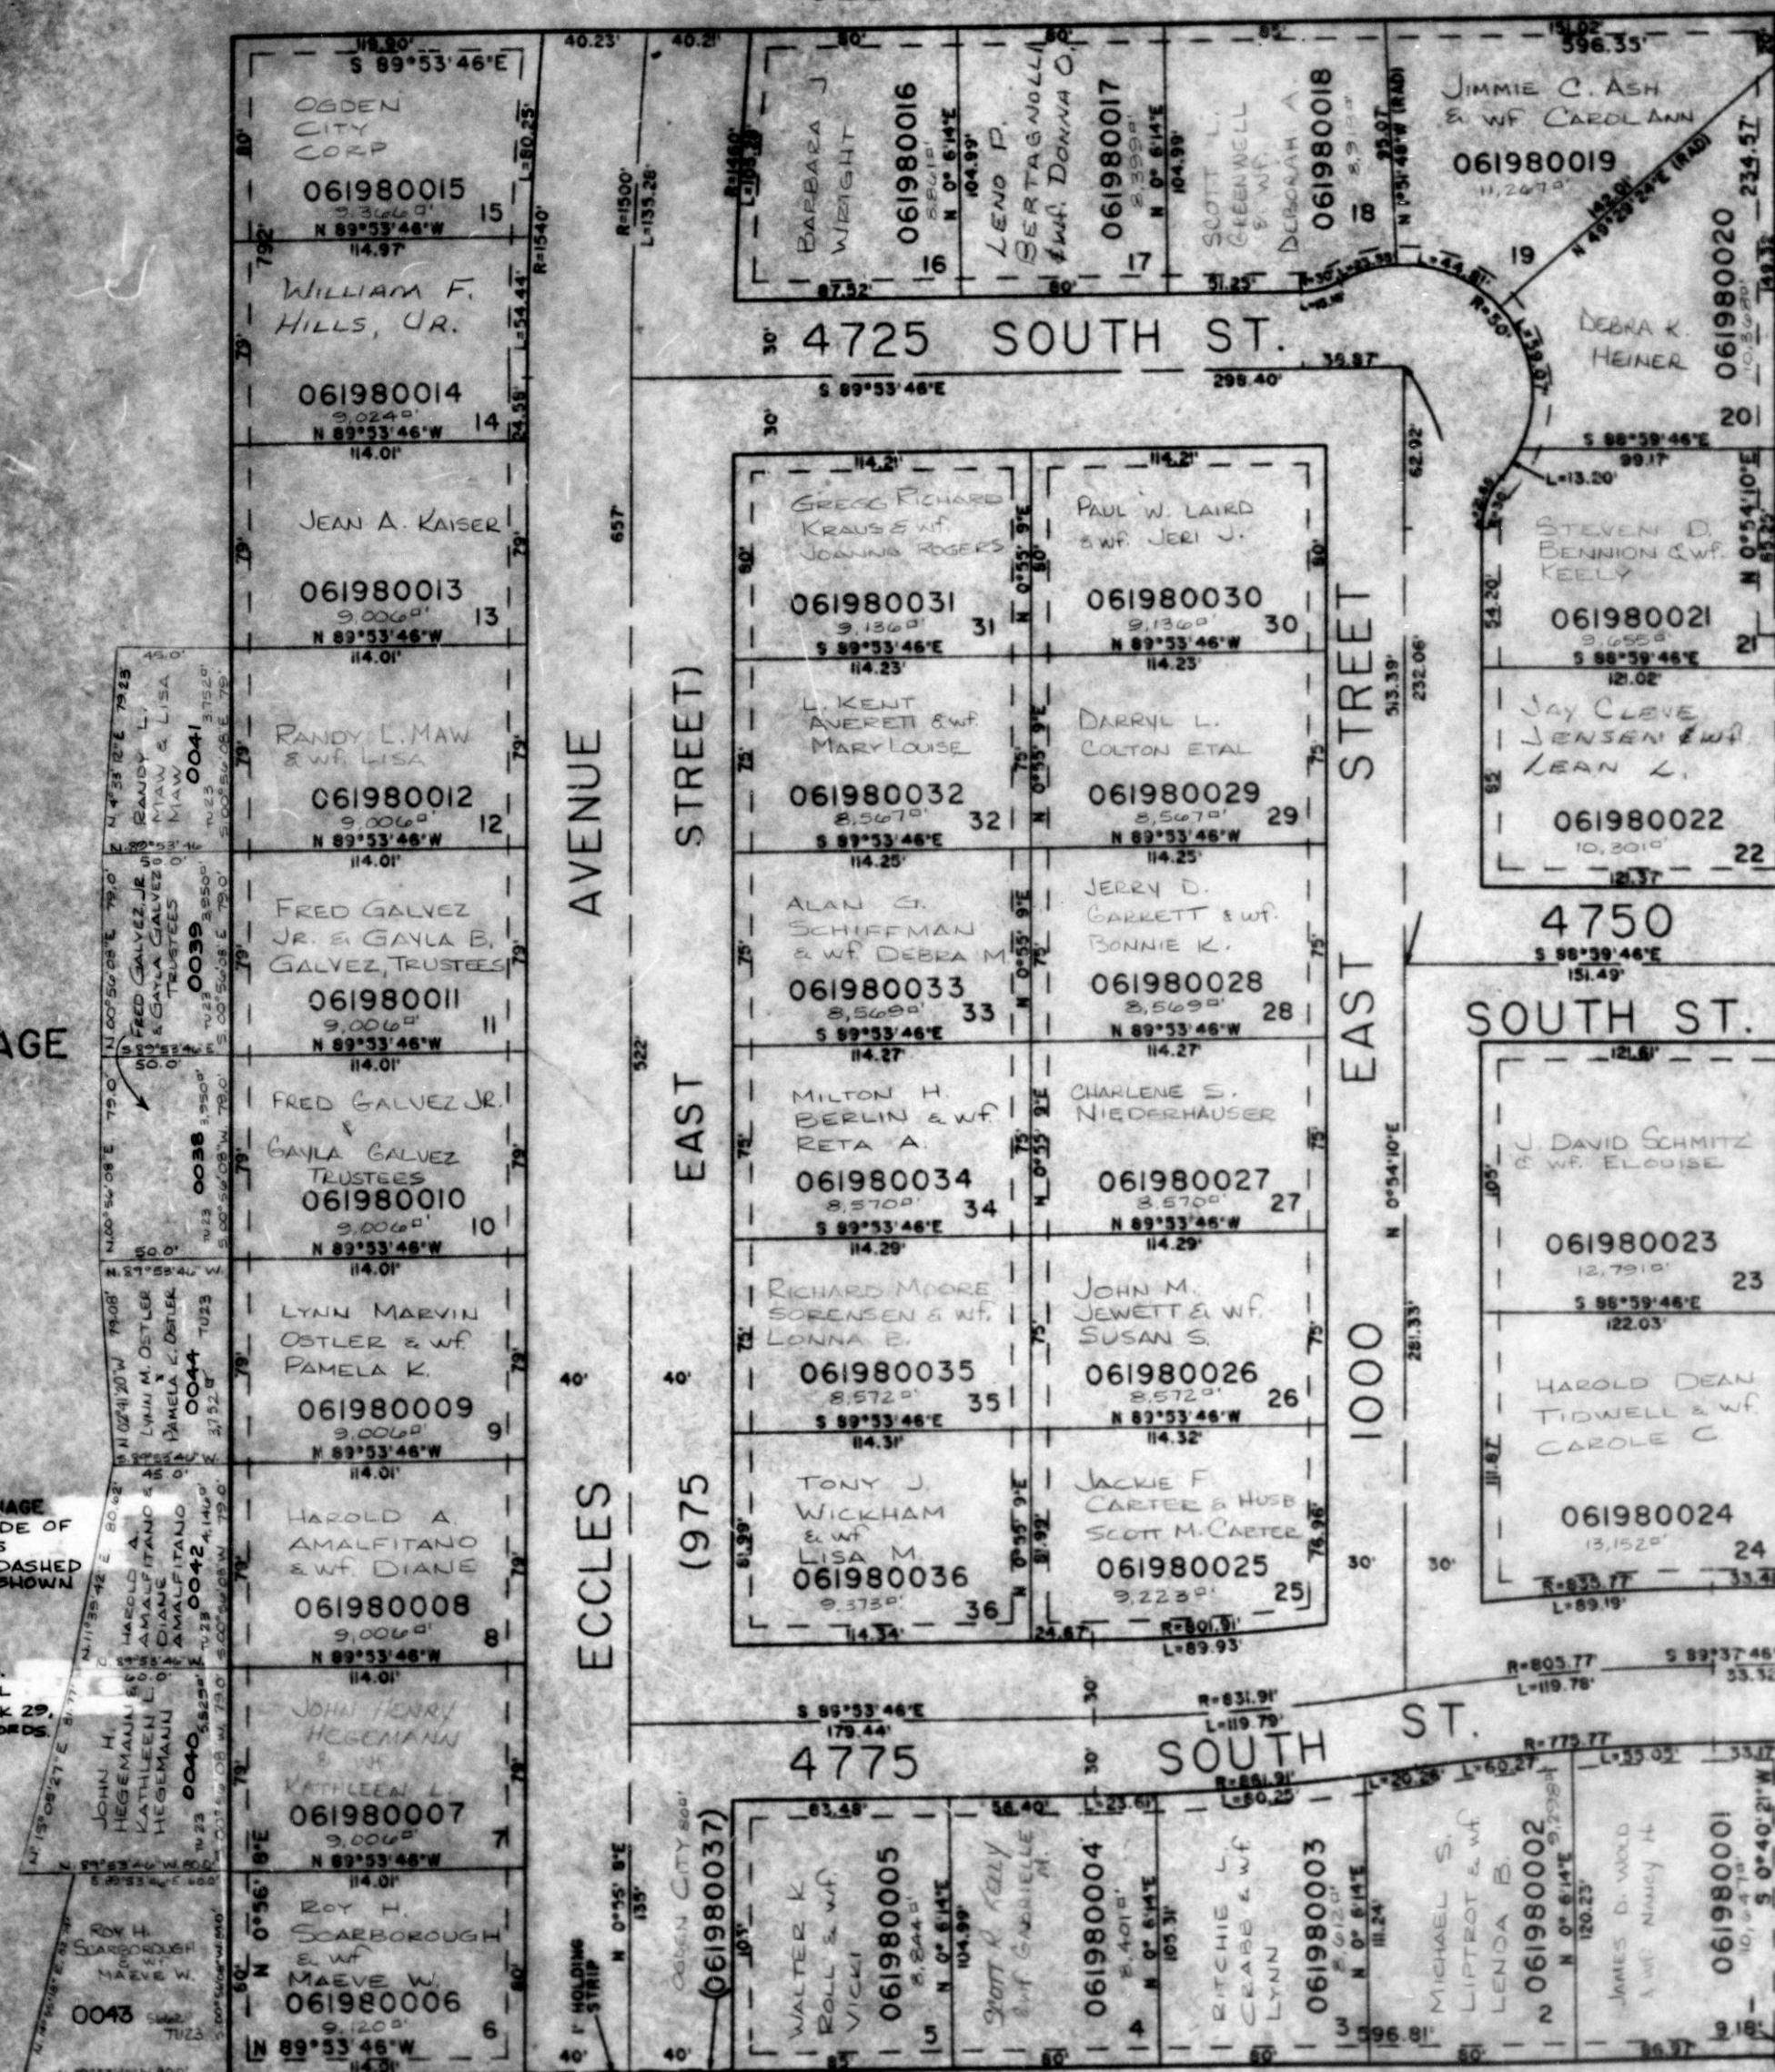

SEE PAGE 32

SEE PAGE 165

SEE PAGE 34

7-UTILITY & DRAINAGE
 EASEMENT EACH SIDE OF
 PROPERTY LINE AS
 INDICATED BY DASHED
 LINES UNLESS SHOWN
 OTHERWISE.

FOR COMPLETE ENG.
 DATA SEE ORIGINAL
 DED. PLAT IN BOOK 29,
 PAGE 39 OF RECORDS.

P.O.B.
 SE COR. OF SW 1/4
 OF SE 1/4 OF SEC 9

L.D.F. 8-87

SEE BOOK 7 PAGE 15