

PART OF THE S.E. 1/4 OF SEC. 9, T.5N., R.1W., S.L.B. 8 M.
ROLLING OAKS SUBDIVISION NO. 1

198

IN OGDEN CITY

TAXING UNIT: 25, 23

SCALE 1"=60'

SEE PAGE 32

SEE PAGE 32

SEE PAGE 165


SEE PAGE 34

SEE PAGE 32

7. UTILITY & DRAINAGE
EASEMENT EACH SIDE OF
PROPERTY LINE AS
INDICATED BY DASHED
LINES UNLESS SHOWN
OTHERWISE.

FOR COMPLETE ENG.
DATA SEE ORIGINAL
DED. PLAT IN BOOK 29,
PAGE 39 OF RECORDS.

* STREET NAME CHANGE
FM 1348977 BK 1787
P6874 18-MAY-95

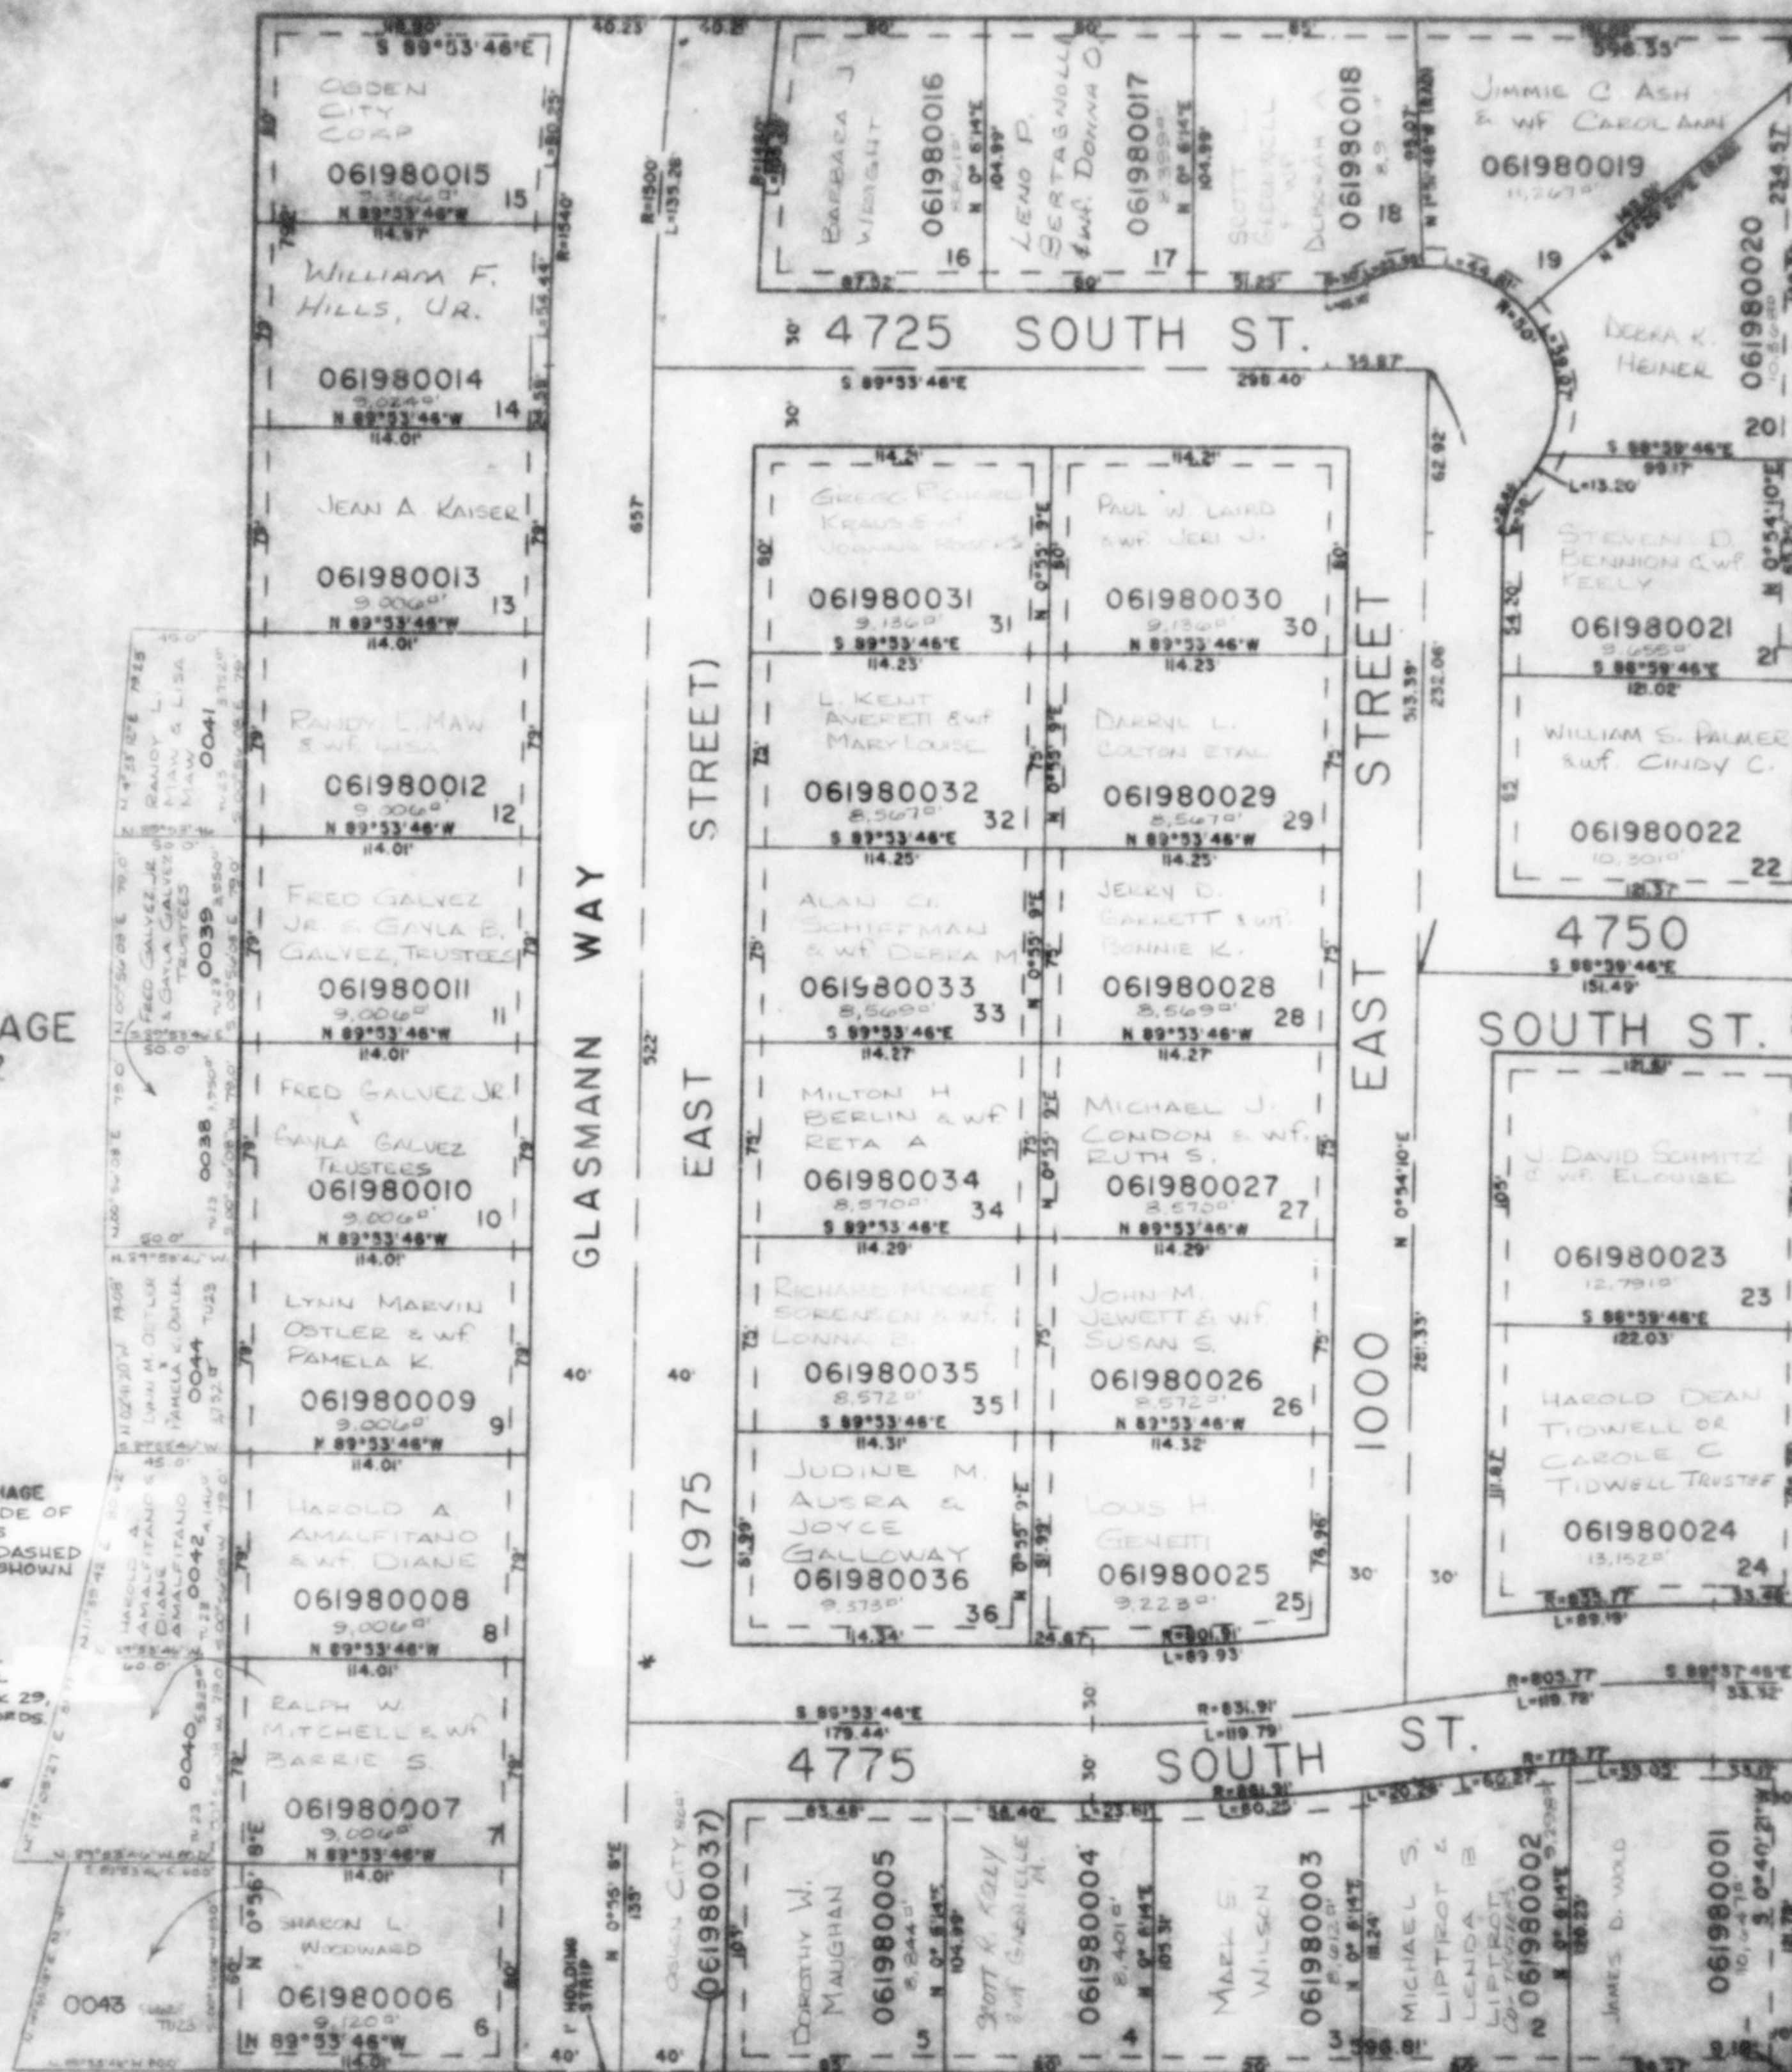

SEE BOOK 7 PAGE 15

P.O.B.
SE COR. OF S.E. 1/4
OF S.E. 1/4 OF SEC. 9