


PART OF THE S.E. 1/4 OF SEC. 9, T.5N., R.1W., S.L.B. & M.
ROLLING OAKS SUBDIVISION NO. 1

TAXING UNIT: 23, 25

SCALE 1"=60'

SEE PAGE 32

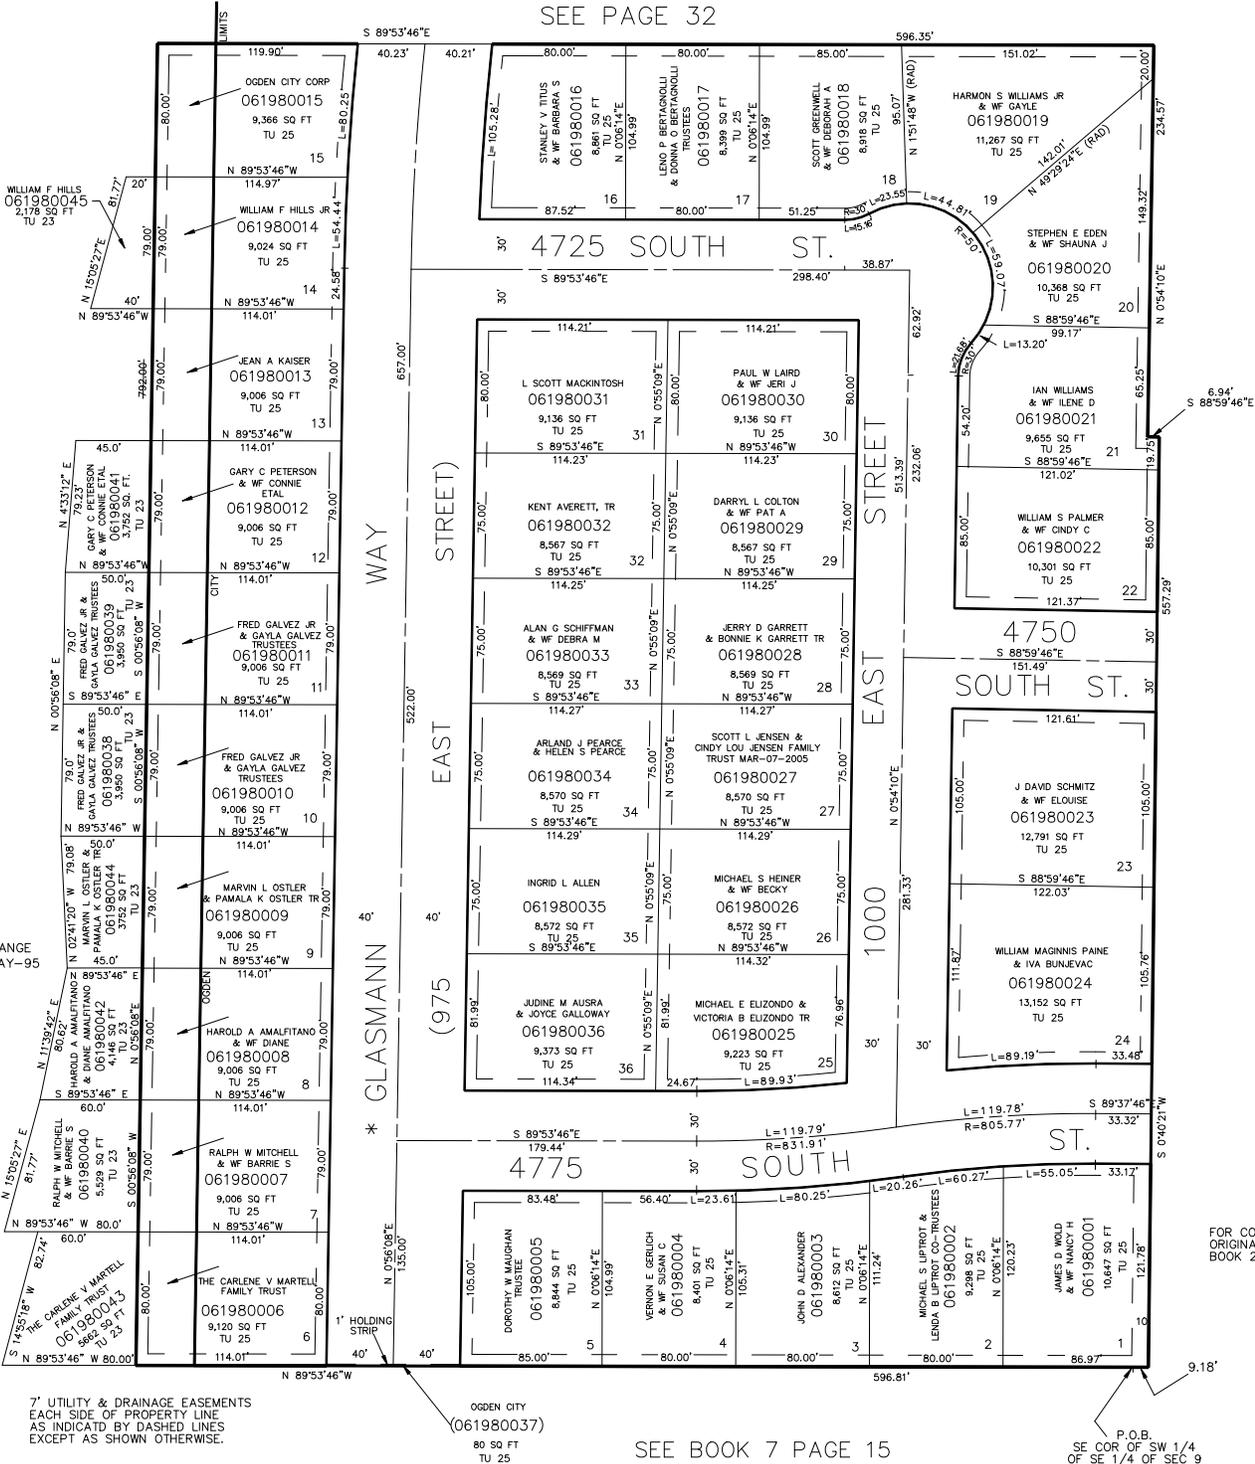

SEE PAGE 32

SEE PAGE 32

SEE PAGE 165

SEE PAGE 34

* STREET NAME CHANGE
 1757-874, 18-MAY-95

7' UTILITY & DRAINAGE EASEMENTS
 EACH SIDE OF PROPERTY LINE
 AS INDICATED BY DASHED LINES
 EXCEPT AS SHOWN OTHERWISE.

OGDEN CITY
 (061980037)
 80 SQ FT
 TU 25

SEE BOOK 7 PAGE 15

P.O.B.
 SE COR OF SW 1/4
 OF SE 1/4 OF SEC 9