


PART OF THE S.E. 1/4 OF SEC. 9, T.5N., R.1W., S.L.B. & M.
ROLLING OAKS SUBDIVISION NO. 1

IN OGDEN CITY

TAXING UNIT: 23, 25

SCALE 1"=60'

SEE PAGE 32

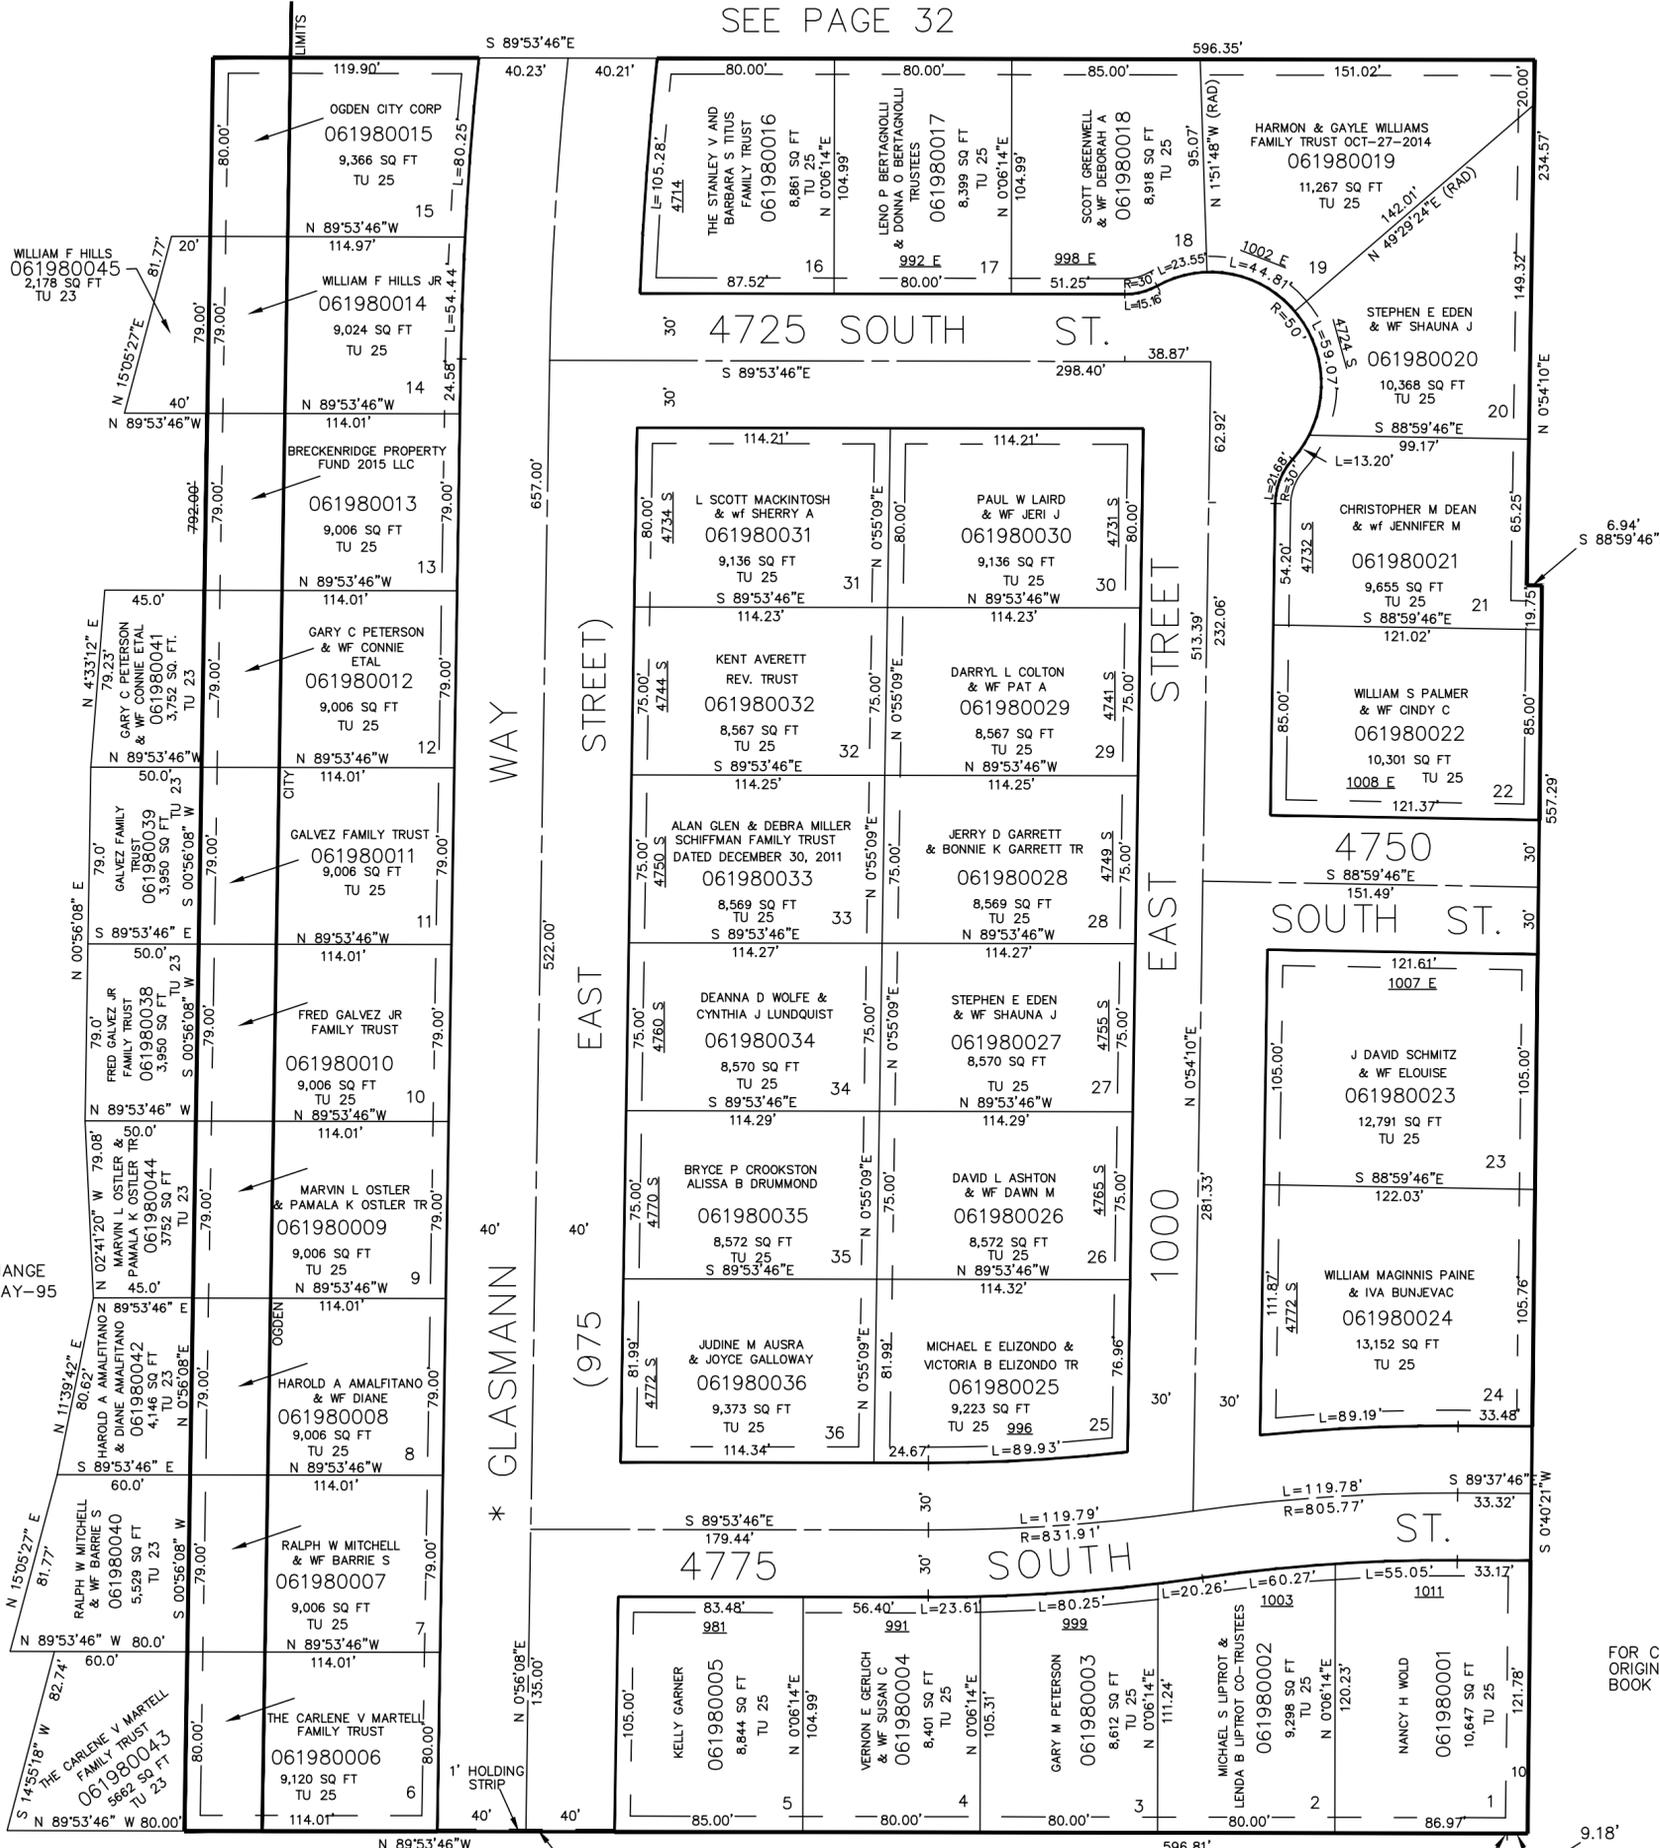

SEE PAGE 32

SEE PAGE 165

SEE PAGE 34

FOR COMPLETE ENG. DATA SEE ORIGINAL DEDICATION PLAT IN BOOK 29, PAGE 39 OF RECORDS.

7' UTILITY & DRAINAGE EASEMENTS EACH SIDE OF PROPERTY LINE AS INDICATED BY DASHED LINES EXCEPT AS SHOWN OTHERWISE.

OGDEN CITY (061980037)
 80 SQ FT
 TU 25

SEE BOOK 7 PAGE 15

P.O.B.
 SE COR OF SW 1/4
 OF SE 1/4 OF SEC 9