


PART OF THE S.E. 1/4 OF SEC. 9, T.5N., R.1W., S.L.B. & M.  
**ROLLING OAKS SUBDIVISION NO. 1**

TAXING UNIT: 23, 25

IN OGDEN CITY

SCALE 1"=60'

SEE PAGE 32

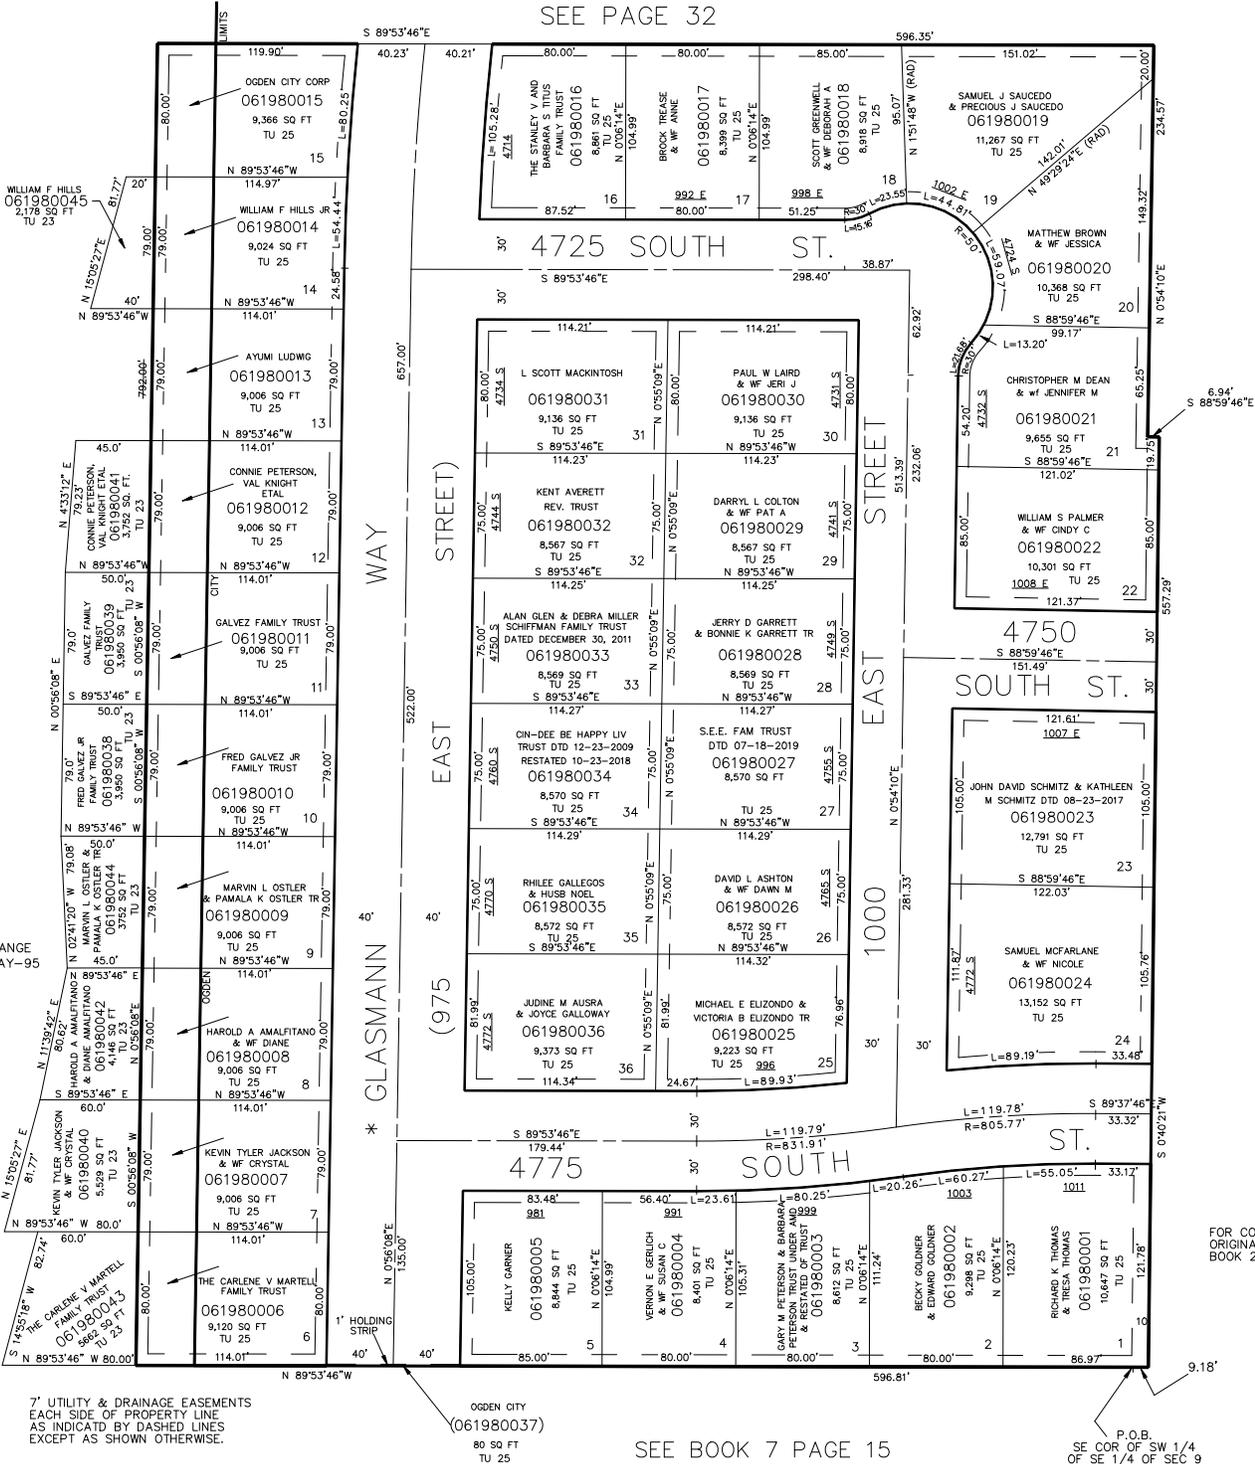

SEE PAGE 32

SEE PAGE 32

SEE PAGE 165

SEE PAGE 34

\* STREET NAME CHANGE  
 1757-874, 18-MAY-95

6

7' UTILITY & DRAINAGE EASEMENTS  
 EACH SIDE OF PROPERTY LINE  
 AS INDICATED BY DASHED LINES  
 EXCEPT AS SHOWN OTHERWISE.

OGDEN CITY  
 (061980037)  
 80 SQ FT  
 TU 25

SEE BOOK 7 PAGE 15

P.O.B.  
 SE COR OF SW 1/4  
 OF SE 1/4 OF SEC 9