

PART OF THE WEST 1/2 OF SEC. 14, T.5N., R.1W., S.L.B. & M.
MILE HIGH ESTATES

201

TAXING UNIT: 25

IN OGDEN CITY
 SCALE 1" = 100'


EXCEPT WHERE OTHERWISE
 SHOWN ALL LOTS OWNED BY:
 ANTONIO DEL GUIDICE
 & RALPH E JOHNSON
 MILE HIGH ESTATES JOINT VENTURE

SEE PAGE 194

SEE PAGE 121

SEE PAGE 121

SEE PAGE 121

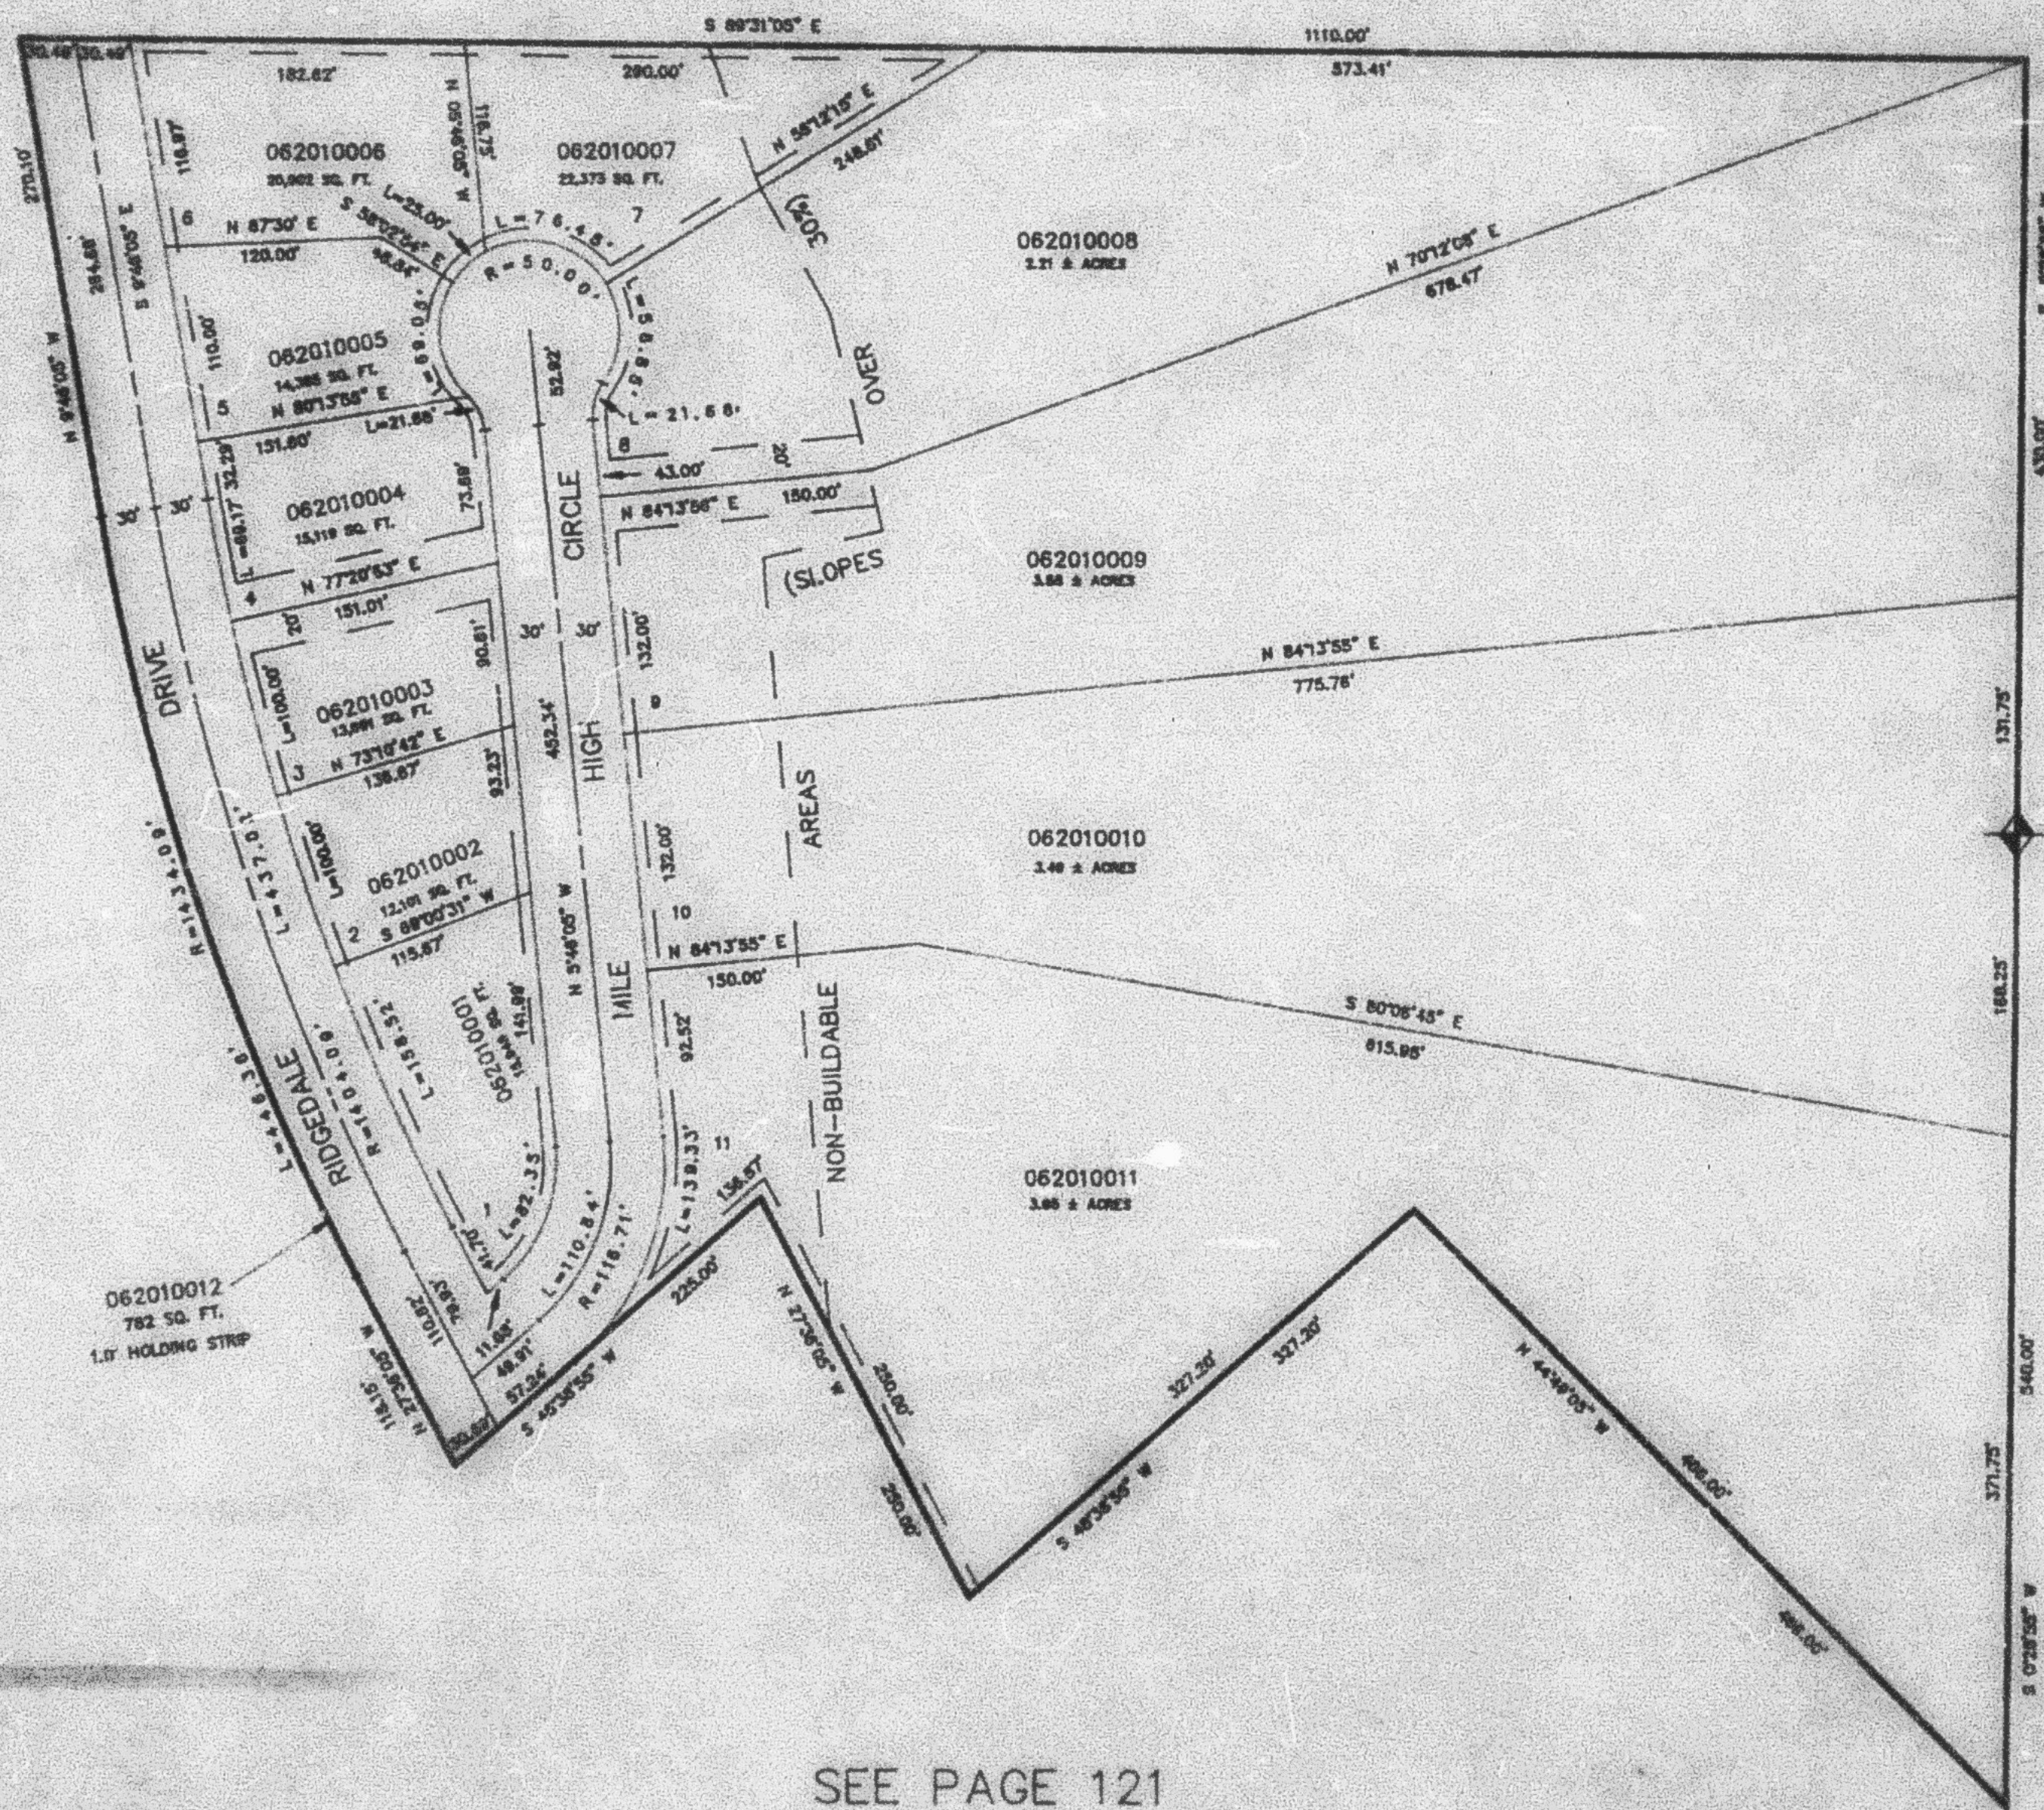

SEE PAGE 121

7' UTILITY AND DRAINAGE EASEMENTS
 EACH SIDE OF PROPERTY LINE AS
 INDICATED BY DASHED LINES UNLESS
 OTHERWISE SHOWN.

FOR COMPLETE ENG DATA SEE
 ORIGINAL DEDICATION PLAT IN
 BOOK 30, PAGE 86 OF RECORDS.